
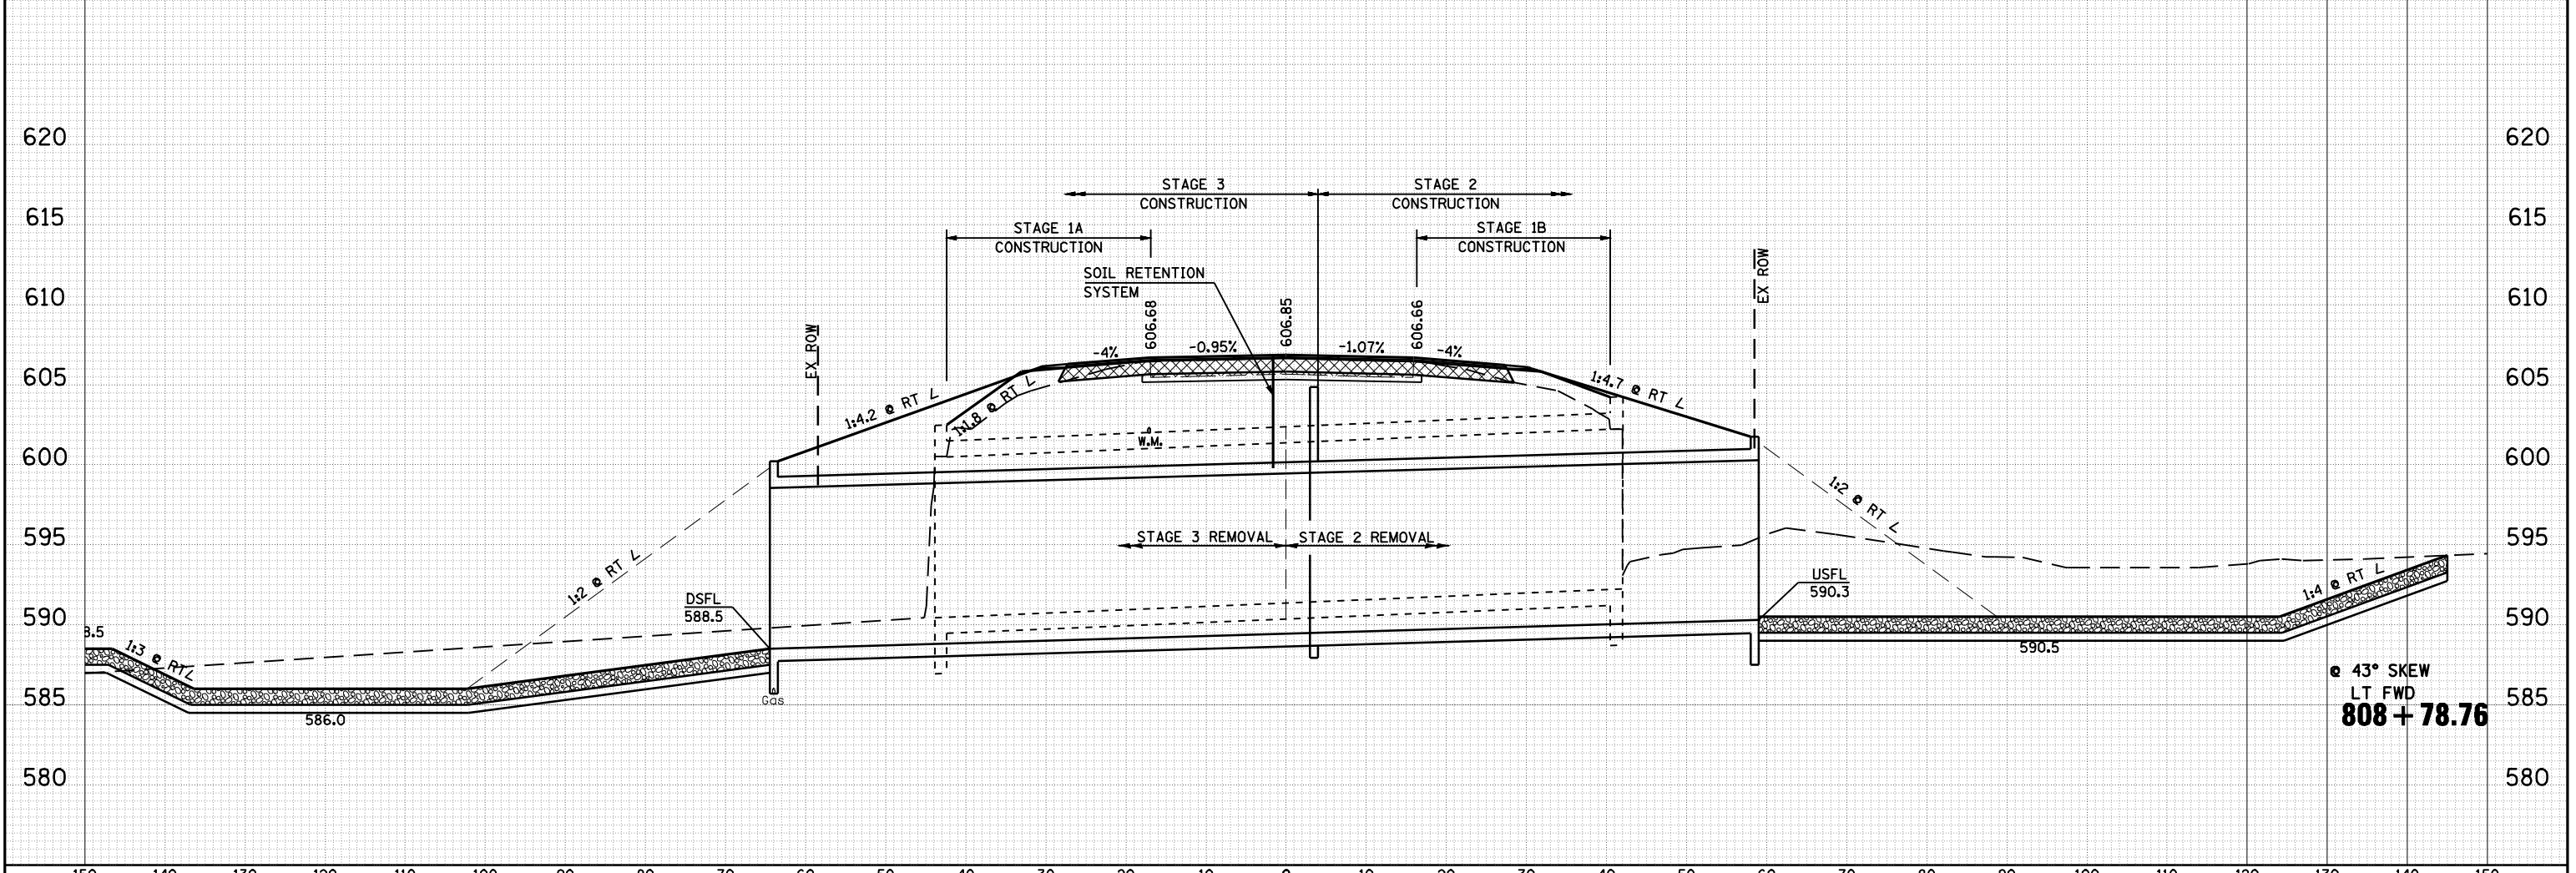


DATE	
BY	
FINAL SURVEY	
NOTED	
PLATTED	
TEMPLATE	
AREAS	
CHECKED	
NO.	

DATE	
BY	
ORIGINAL SURVEY	
NOTED	
PLATTED	
TEMPLATE	
AREAS	
CHECKED	
NO.	

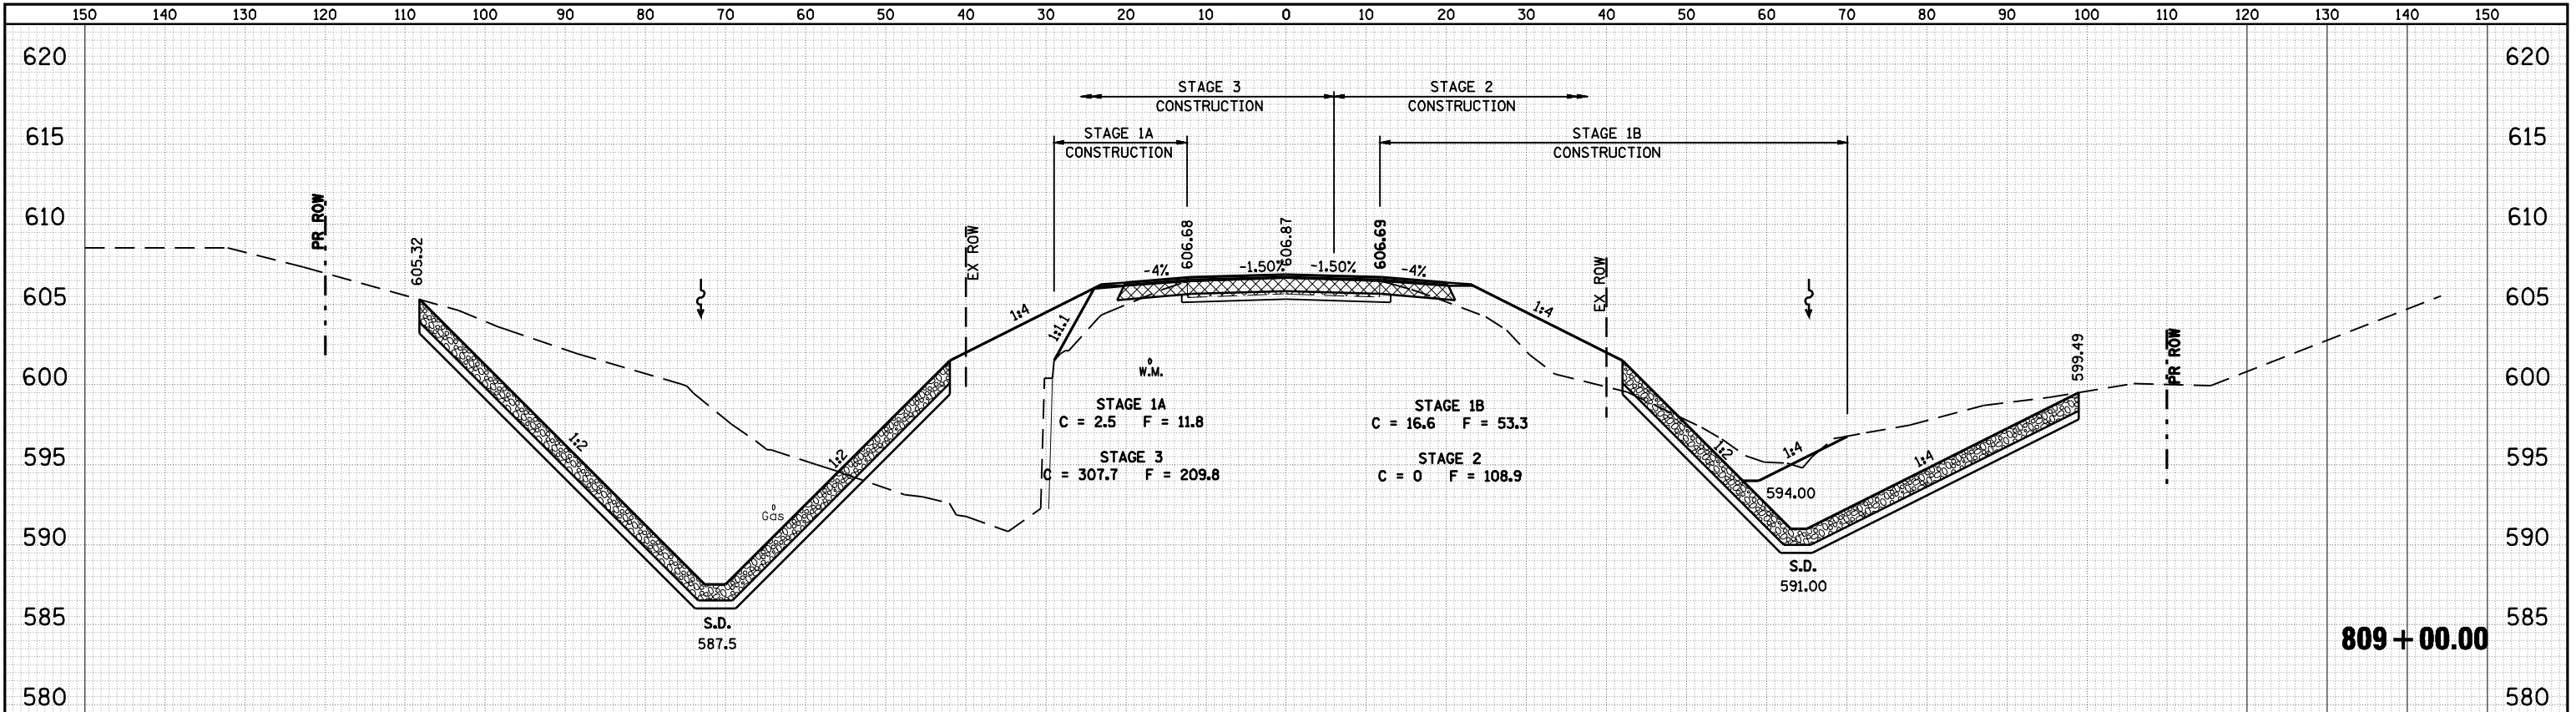

FILE NAME =	USER NAME = *USER*	DESIGNED -	REVISD -	STATE OF ILLINOIS DEPARTMENT OF TRANSPORTATION	CROSS SECTIONS - IL RTE 16 (FAP 325)			F.A.P. RTE. 325	SECTION 114 (B-1)	COUNTY MACOUPIN	TOTAL SHEETS 57	SHEET NO. 49		
FILEL		DRAWN -	REVISD -					SCALE: SHEET NO. OF SHEETS STA. 808+78.76 TO STA. 809+00.00						
		CHECKED -	REVISD -					CONTRACT NO. 72646						
		DATE -	REVISD -					ILLINOIS FED. AID PROJECT						