


DATE	
BY	
SURVEYED	
PLOTTED	
TEMPLATE	
AREAS	
AREAS CHECKED	
FINAL SURVEY NOTE BOOK NO.	

DATE	
BY	
SURVEYED	
PLOTTED	
TEMPLATE	
AREAS	
AREAS CHECKED	
ORIGINAL SURVEY NOTE BOOK NO.	

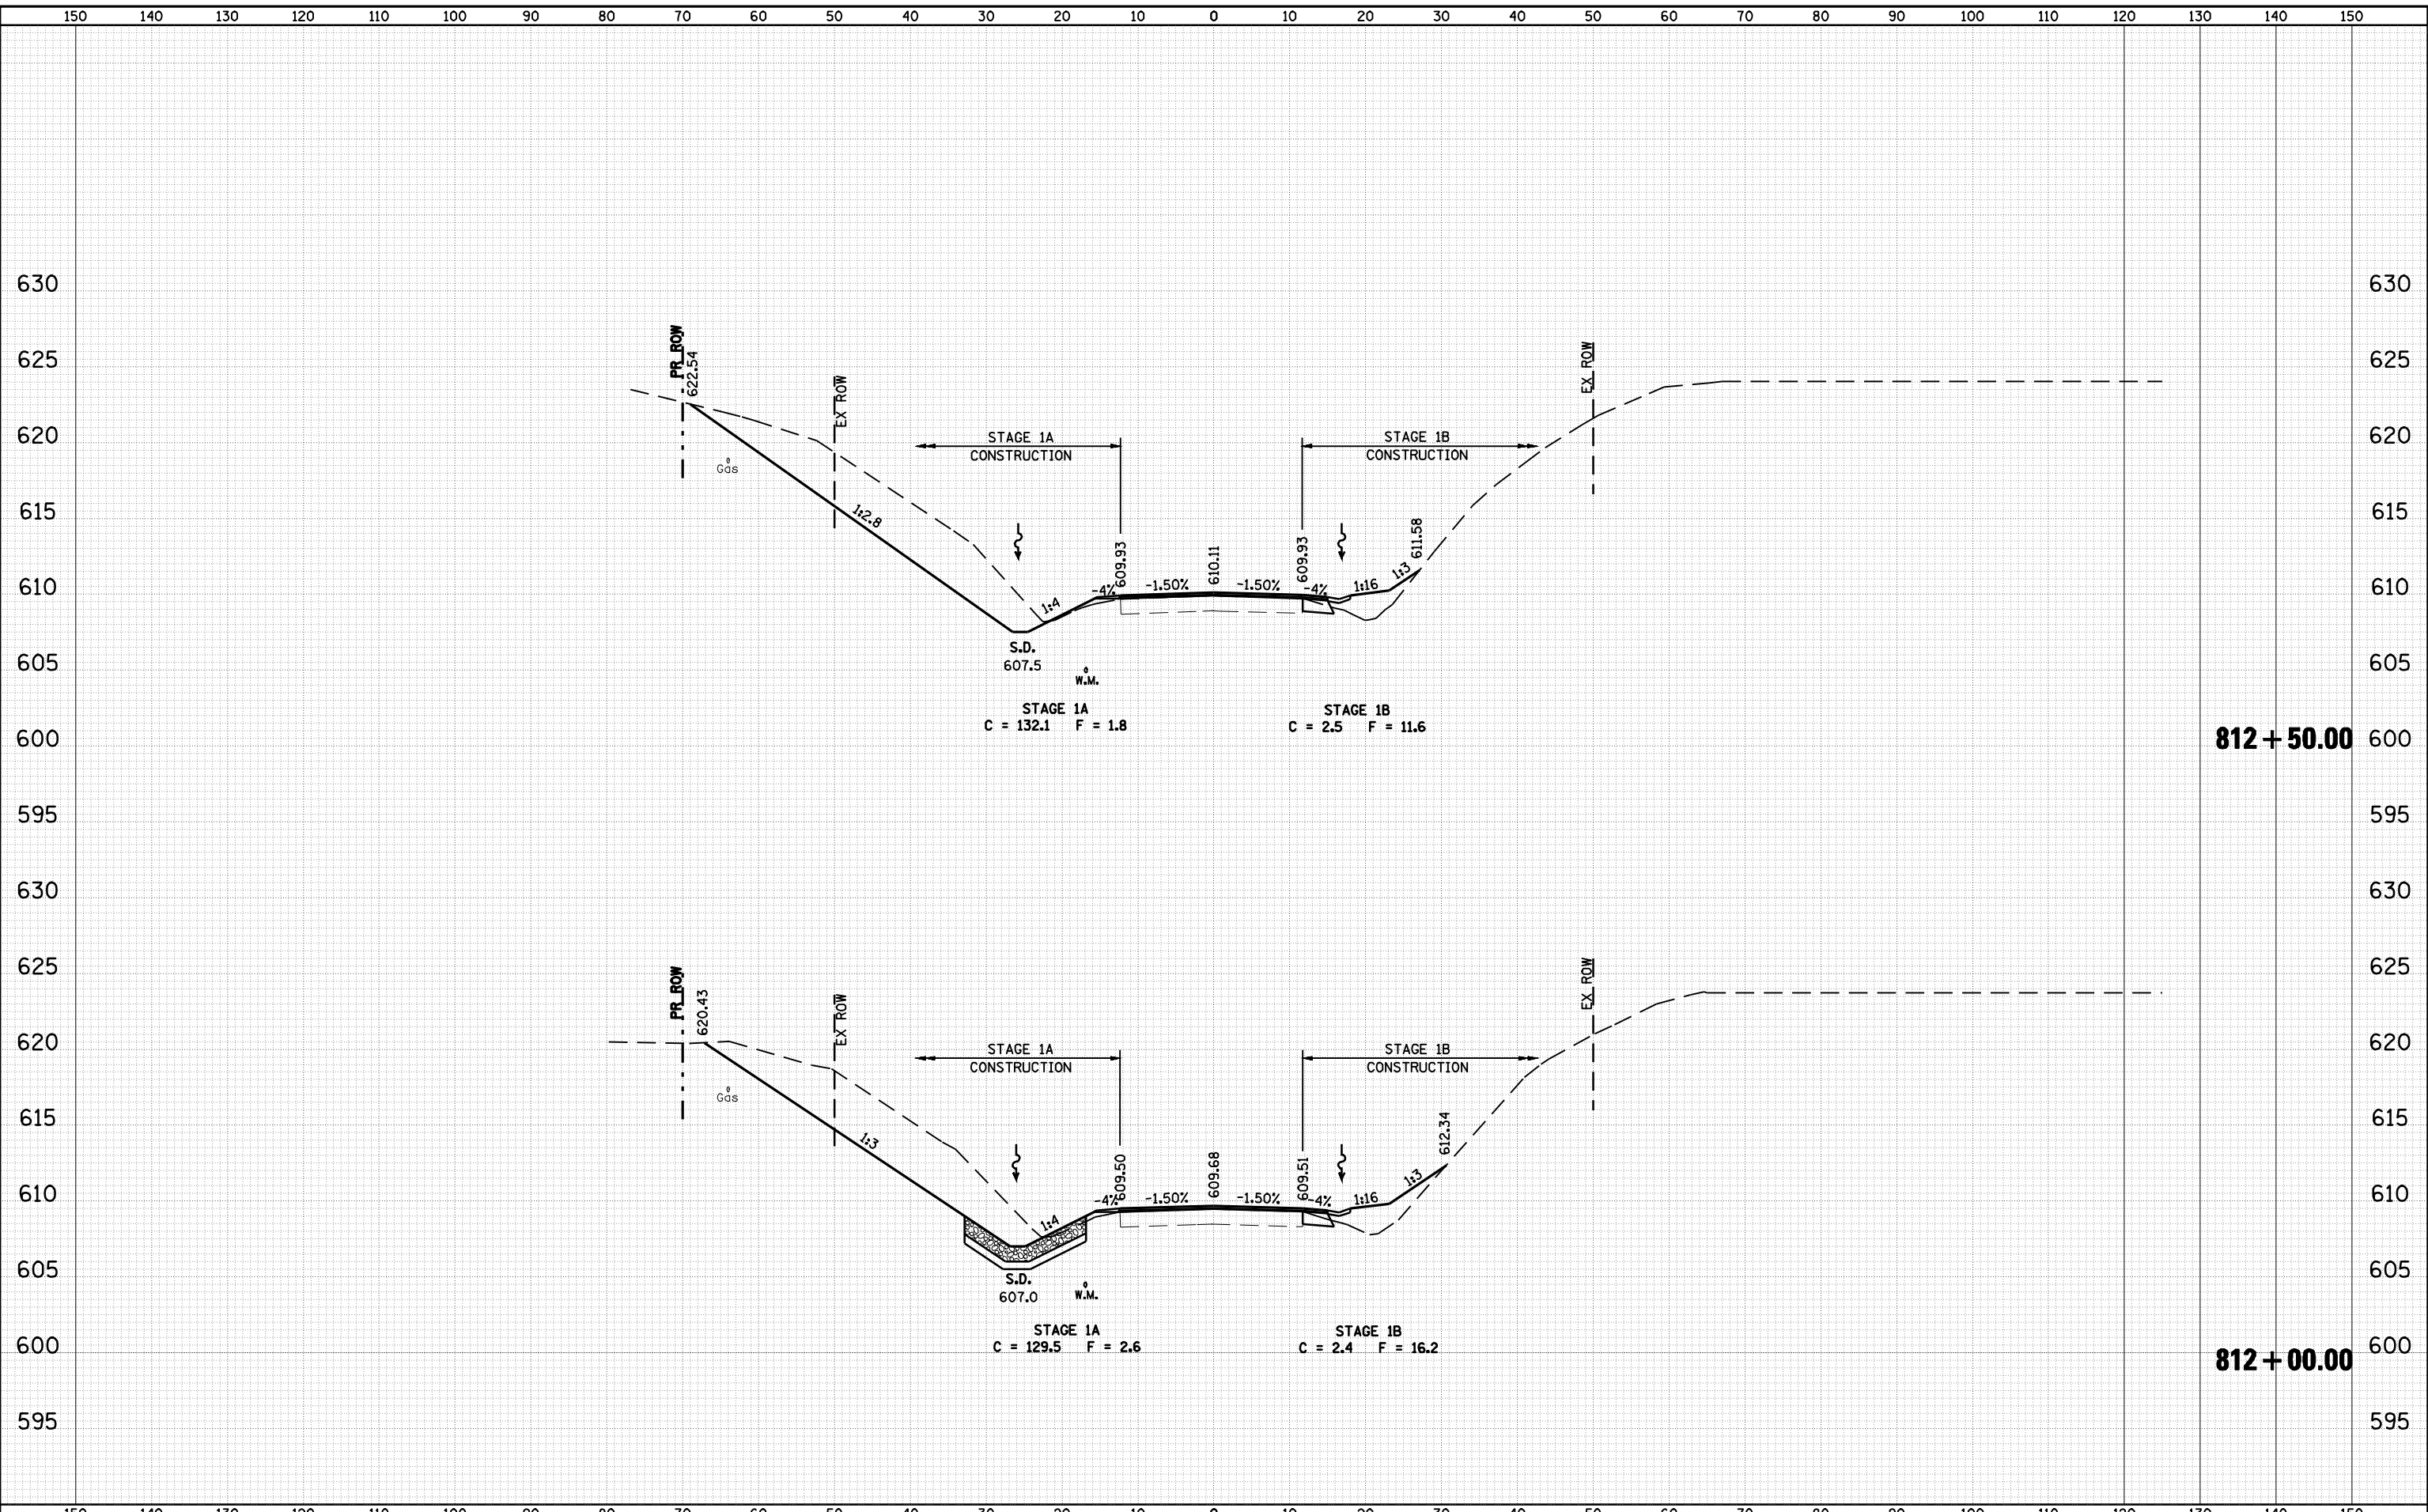

FILE NAME =	USER NAME = *USER*	DESIGNED -	REVISIED -	<p align="center">STATE OF ILLINOIS DEPARTMENT OF TRANSPORTATION</p> <p align="center">CROSS SECTIONS - IL RTE 16 (FAP 325)</p>	F.A.P. RTE. 325	SECTION 114 (B-1)	COUNTY MACOUPIN	TOTAL SHEETS 57	SHEET NO. 53	
FILEL		DRAWN -	REVISIED -		SCALE:	SHEET NO.	OF SHEETS	STA. 812+00.00 TO STA. 812+50.00	CONTRACT NO. 72646	
		CHECKED -	REVISIED -						ILLINOIS FED. AID PROJECT	
		DATE -	REVISIED -							