


DATE	
BY	
FINAL SURVEY	SURVEYED
NOTE BOOK	PLOTTED
NO.	TEMPLATE
	AREAS CHECKED

DATE	
BY	
ORIGINAL SURVEY	SURVEYED
NOTE BOOK	PLOTTED
NO.	TEMPLATE
	AREAS CHECKED

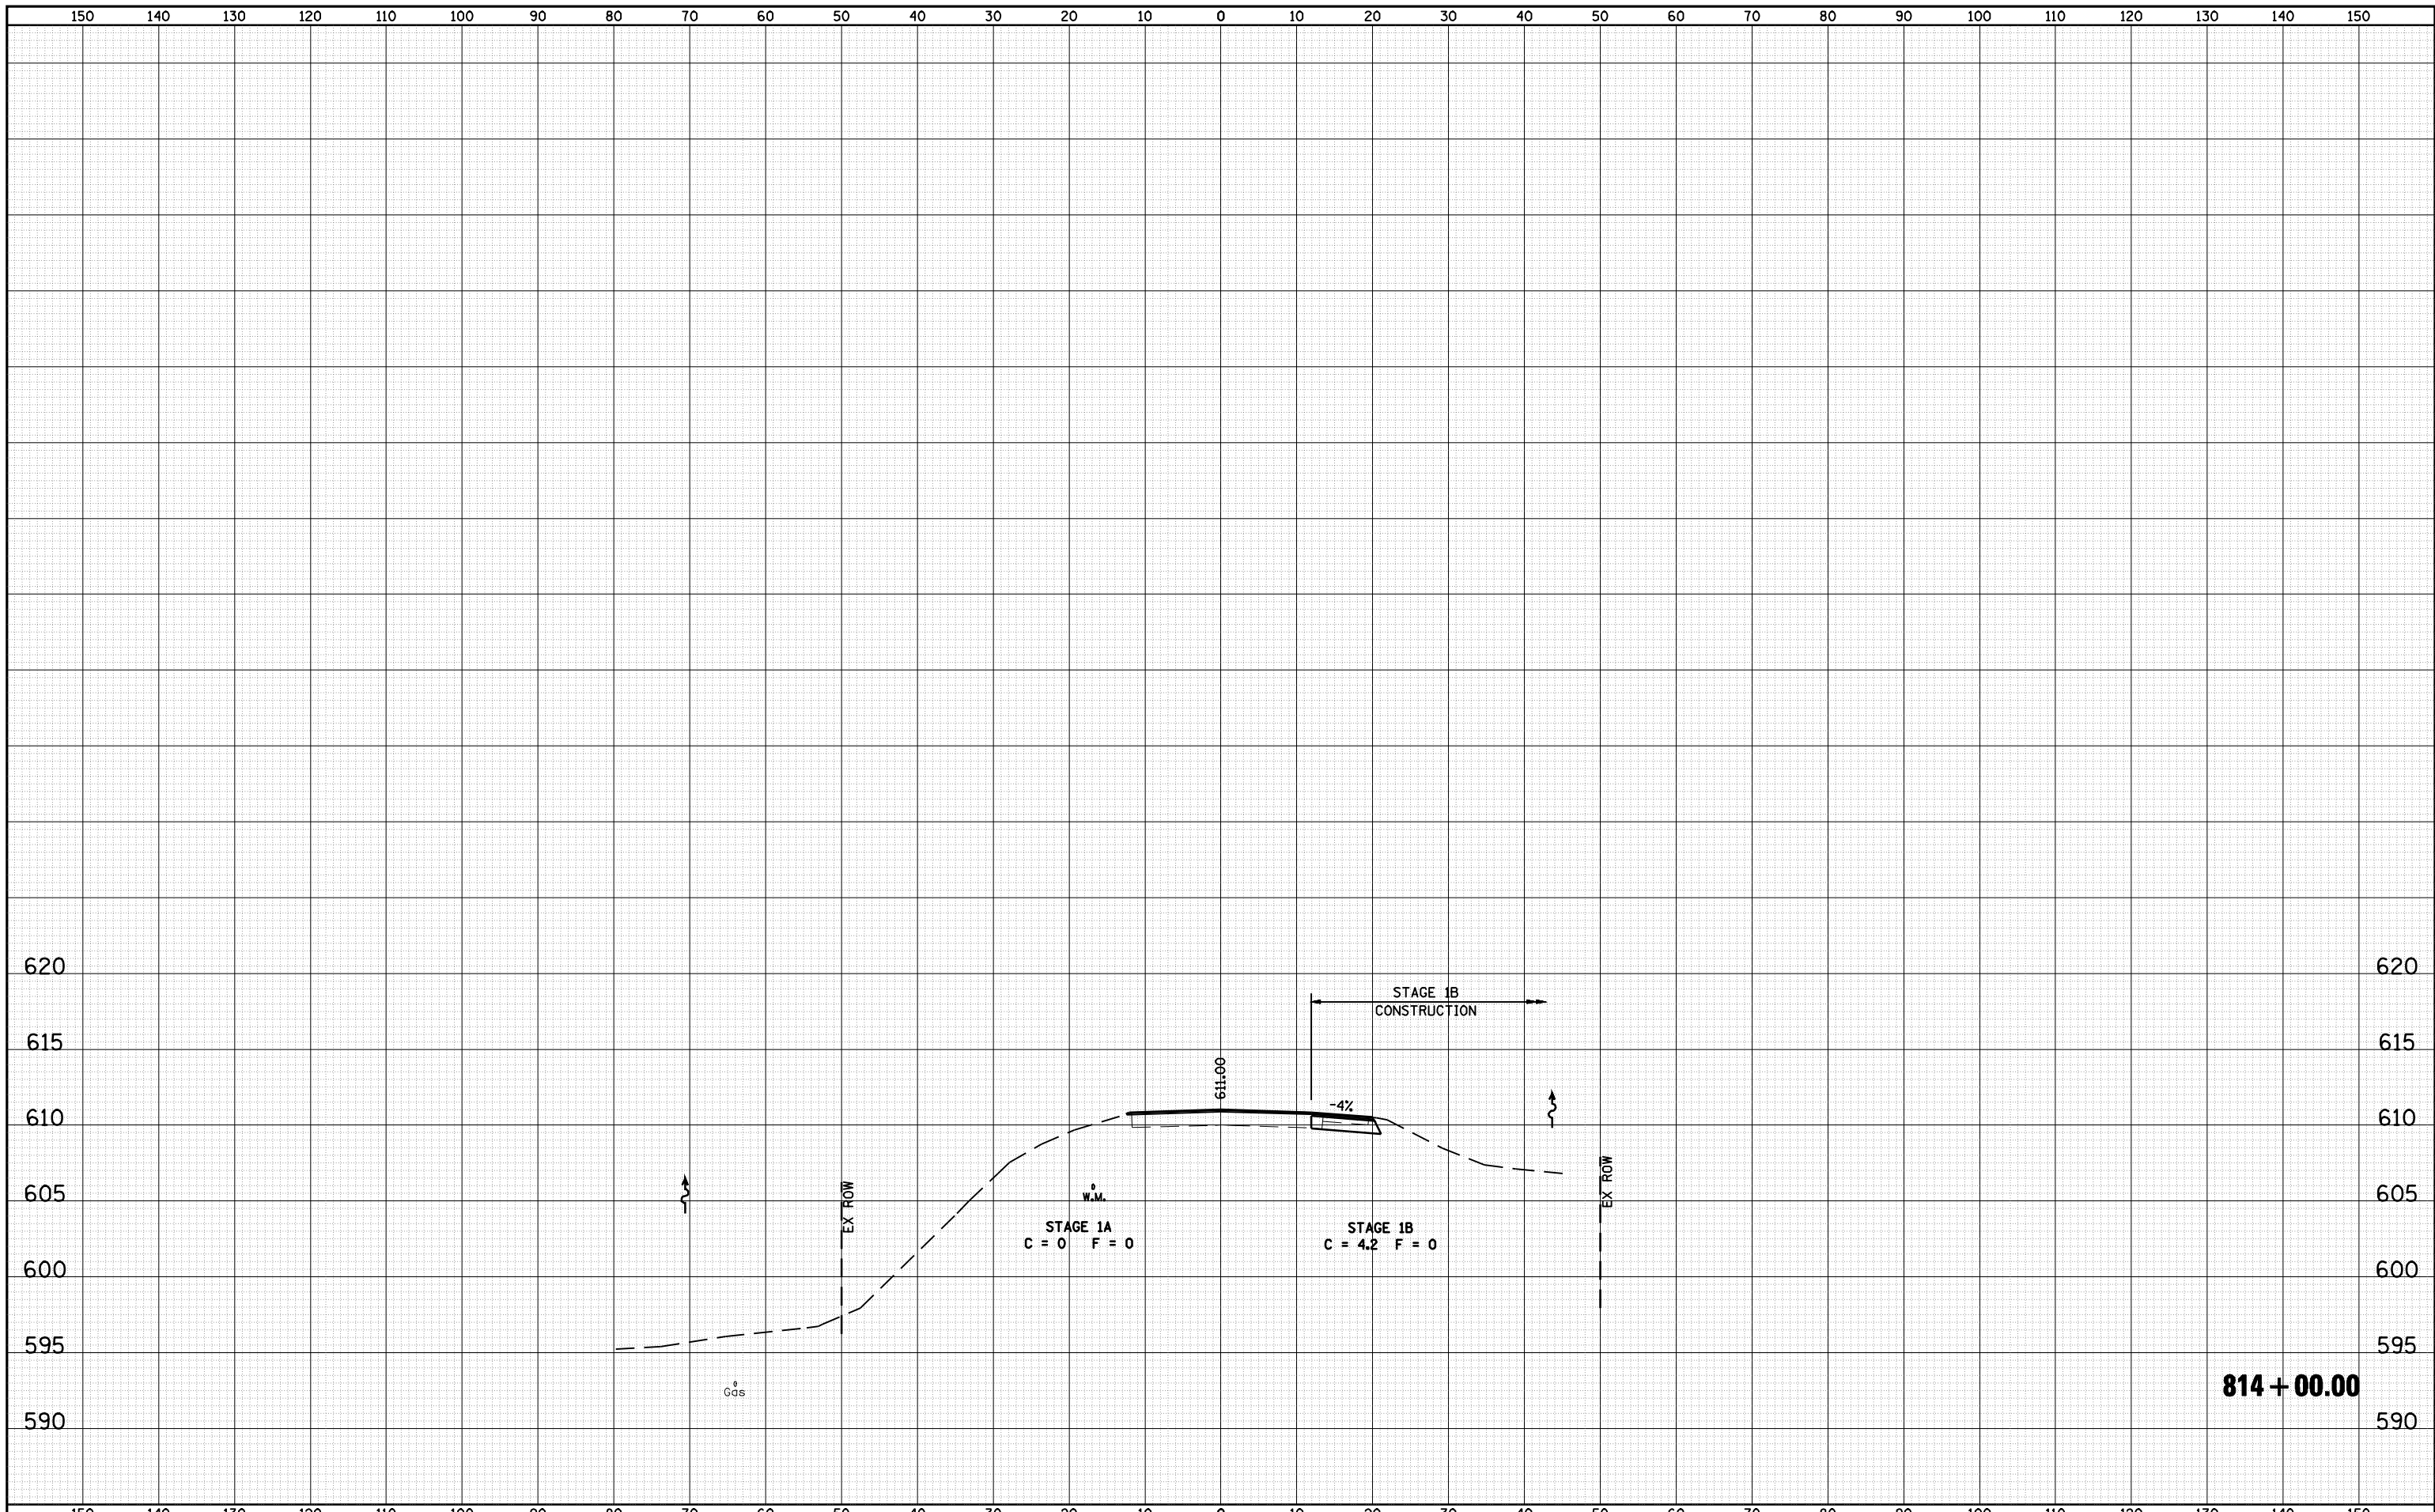

FILE NAME =	USER NAME = laughlinr1	DESIGNED -	REVISIED -	STATE OF ILLINOIS DEPARTMENT OF TRANSPORTATION	CROSS SECTIONS - IL RTE 16 (FAP 325)			F.A.P. RTE.	SECTION	COUNTY	TOTAL SHEETS	SHEET NO.
c:\pwork\pwork\LAUGHLINRL\0169540\5081X501.dgn	DRAWN -	REVISIED -	325					114 (B-1)	MACOUPIN	57	55	
PLOT SCALE = 20.0000' / IN.	CHECKED -	REVISIED -	CONTRACT NO. 72646									
PLOT DATE = Oct-21-2009 11:12:44AM	DATE -	REVISIED -	SCALE:		SHEET NO.	OF SHEETS	STA. 814+00.00	TO STA. 814+00.00	ILLINOIS FED. AID PROJECT			