


STAGE III AT ENDS

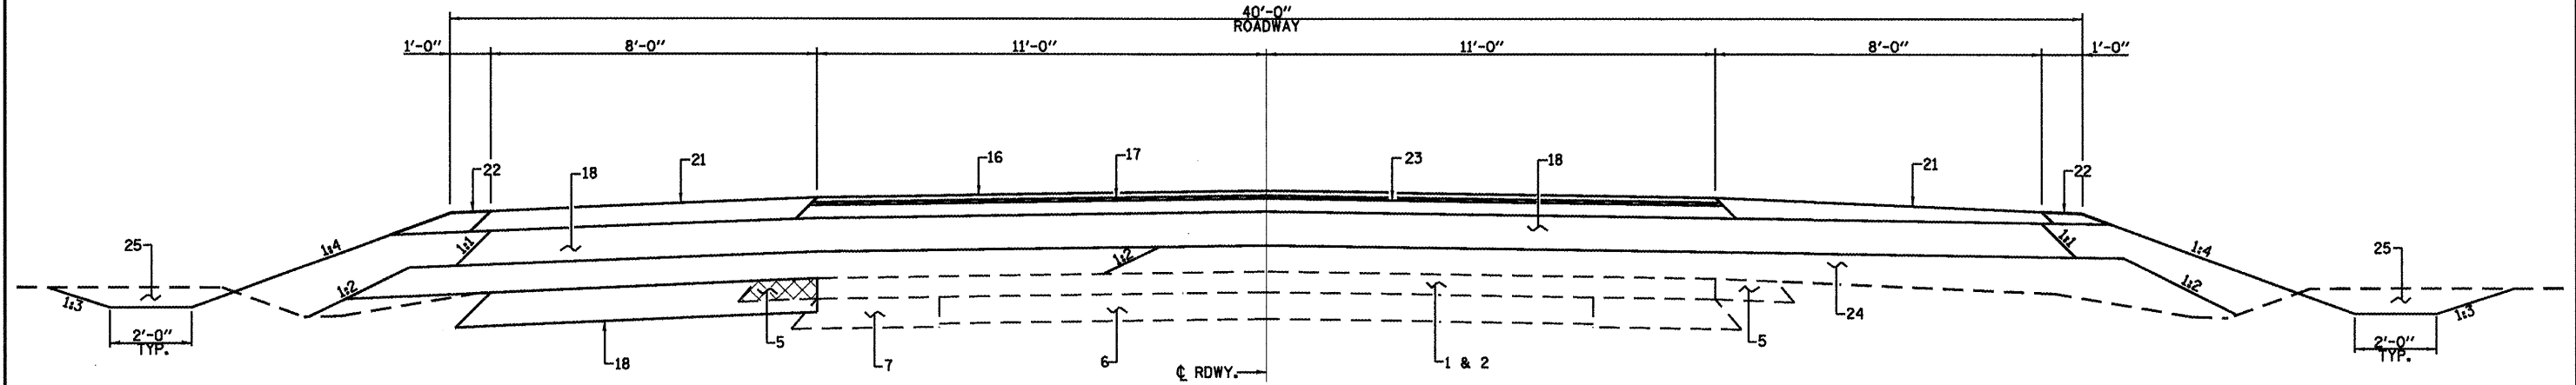

STAGE III AT CULVERT

PAVEMENT LEGEND

- | | |
|-------------------------------------|---|
| 1. EX HMA RESURF., 3" | 14. PR HMA SURF. REM., VAR. DEPTH (1/2" AT ϕ) |
| 1A. EX HMA SURF, 1 1/2" | 14A. PR HMA SURF REM, 1 1/2" |
| 1B. EX HMA BINDER, 1 3/4" | 15. PR HMA SURF. REM., 2 1/4" |
| 1C. EX PCC PVMT (8-6-8) | 16. PR HMA SURF, CSE., 1 1/2" |
| 2. EX HMA SURF., 3" | 17. PR LEVELING BINDER (MM), 3/4" MIN. |
| 3. EX STONE BASE CSE., 7 1/2" | 18. PR HMA BASE CSE./WIDENING, 10" |
| 4. EX SUB-BASE GRAN. MATL. | 19. PR HMA BASE CSE./WIDENING, 12" |
| 5. EX HMA SHLD, 6" (TBR) | 20. PR HMA SHLD, 8" |
| 6. EX PCC PVMT, 8" | 21. PR HMA SHLD, 2 1/4" & VAR. |
| 7. EX HMA WIDENING, 10" | 22. PR AGG SHLD, TYPE B |
| 8. EX GRAN. EMB. SPECIAL, VARIES | 23. PR HMA BINDER CSE., 2 1/4" (MIN.) |
| 9. EX PCC PVMT W/ HMA WIDENING, 9" | 24. PR SUB-BASE GRAN. MATL., TY A, VAR DEPTH |
| 10. EX PCC PVMT W/ PCC WIDENING, 9" | 25. PR EARTH EXC./EMB. |
| 11. EX HMA SHOULDER 8" | 26. PR GRADING & SHAPING SHLD. |
| 12. EX CONCRETE GUTTER, TY A | 27. PR PVMT MARKING, LINE 5" |
| 13. EX CONCRETE C & G, TYPE B 6.12 | 28. PR TEMP GUARDRAIL |
| 13A. EX CONCRETE C & G, TYPE 3 | 29. PR SHLD RUMBLE STRIPS |