
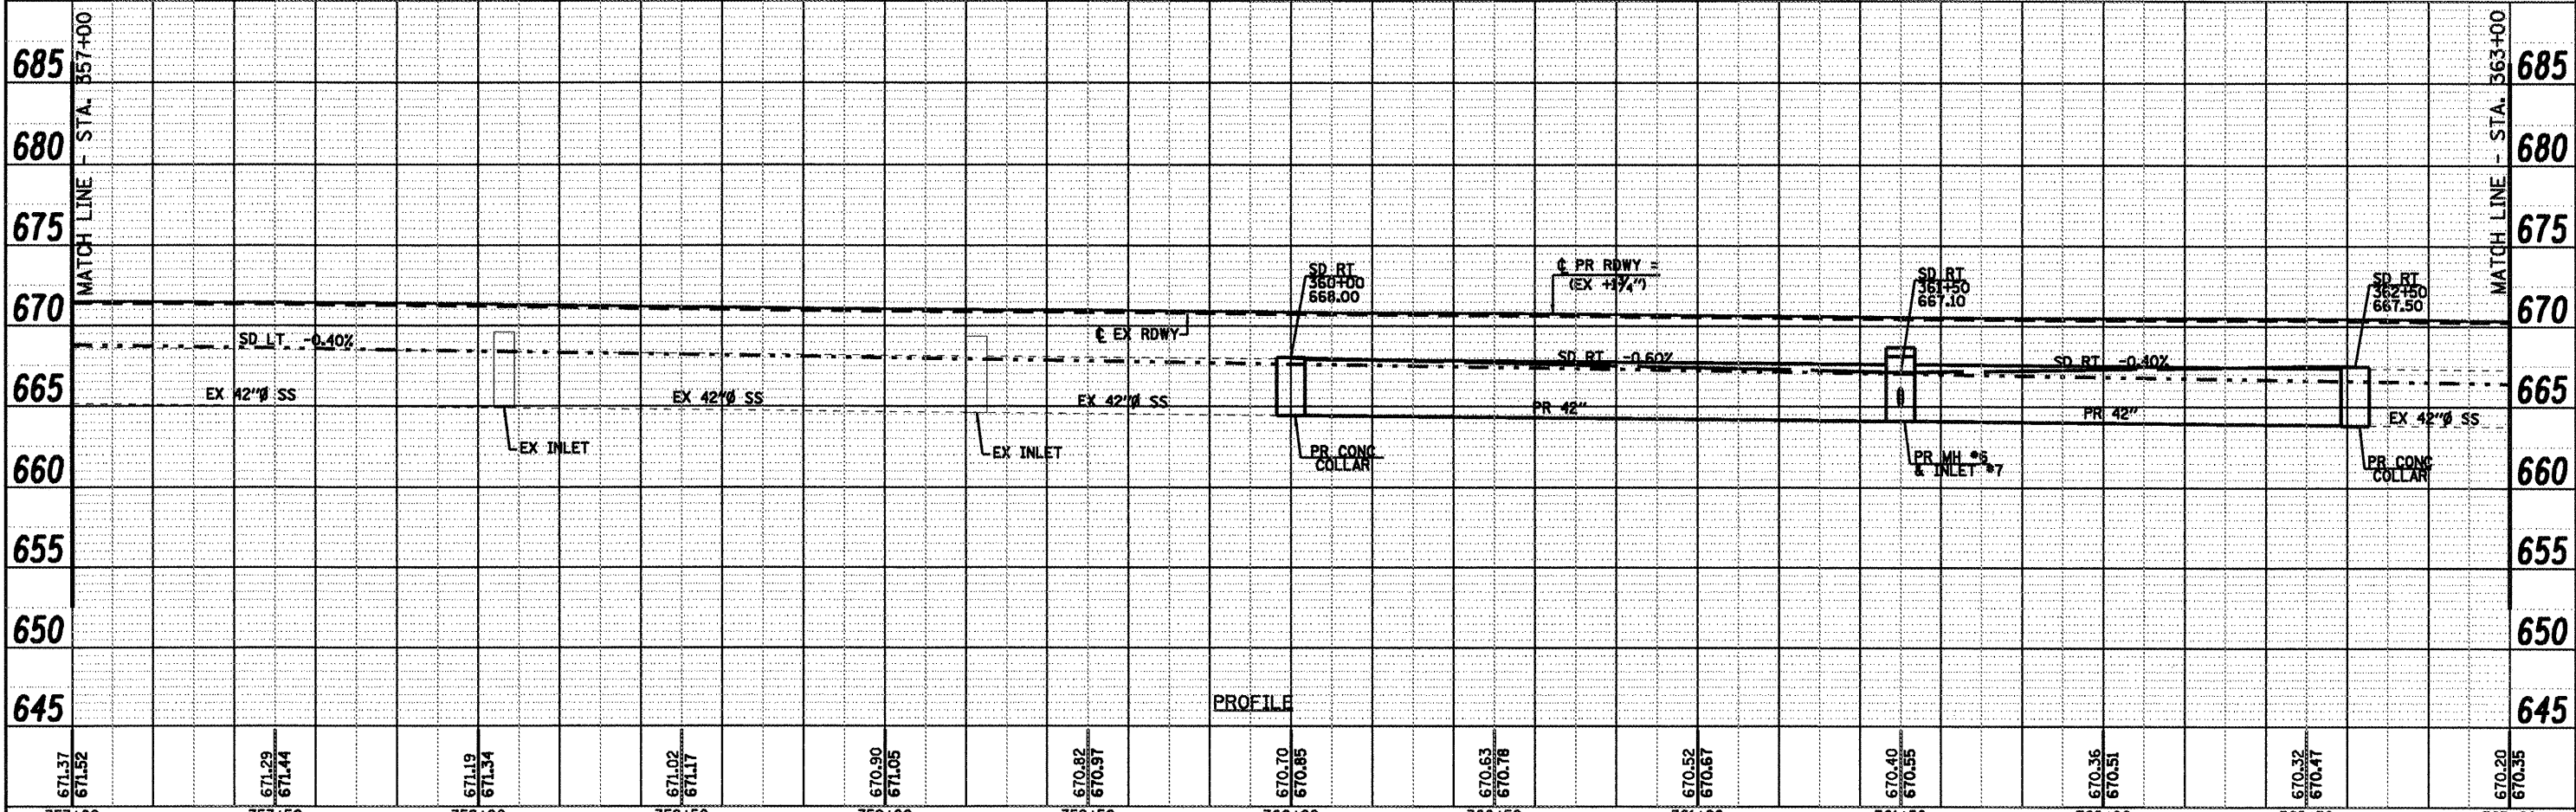
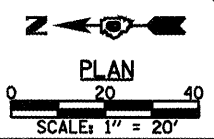


PLAN	SURVEYED	BY	DATE
	PLOTTED		
	CHECKED		
	DATE		
	NO.		
	FILE NAME		

PROFILE	SURVEYED	BY	DATE
	PLOTTED		
	CHECKED		
	DATE		
	NO.		
	FILE NAME		

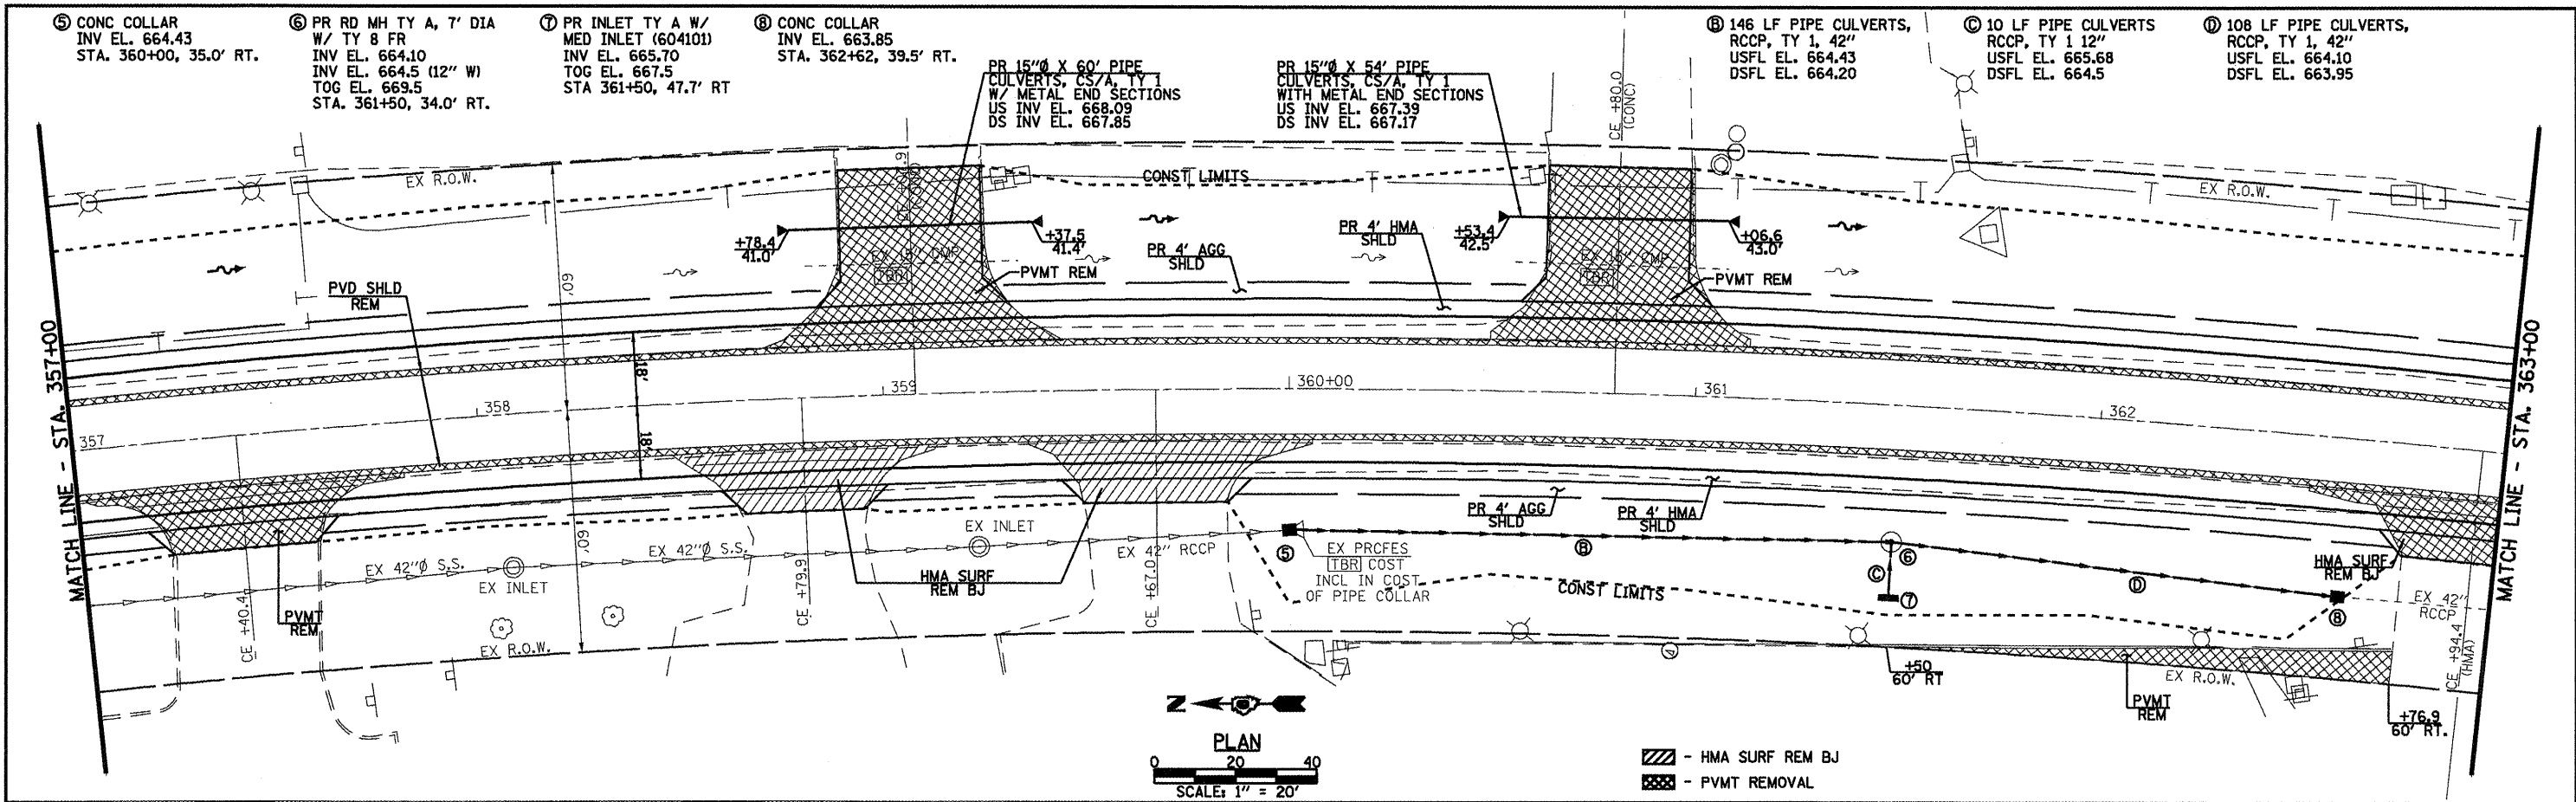

FILE NAME =	USER NAME = madontavj	DESIGNED -	REVISD -		Allen Henderson & Associates, Inc. Civil and Structural Engineers Springfield, IL 62703 Phone: (217)544-8033 IL Design Firm No. 184-001907	PLAN & PROFILE SCALE: 1" = 20' SHEET NO. 2 OF 4 SHEETS STA. 357+00 TO STA. 363+00	F.A.P. RTE.	SECTION	COUNTY	TOTAL SHEETS	SHEET NO.		
S:\PROJ ENGR 1 (Negangard)\Dust Squad\FAP	662 (IL 4) Henderson pff\CAAD Sheets\06727	CHECKED	REVISD				662	DIW-3,RS-11,CRJ	MACOUPIN	102	30	CONTRACT NO. 72765	
PLOT SCALE = 48.8888 / IN.		DRAWN	REVISD				FED. ROAD DIST. NO. ILLINOIS FED. AID PROJECT						
PLOT DATE = Aug-17-2009 04:25:42PM		CHECKED	REVISD										