
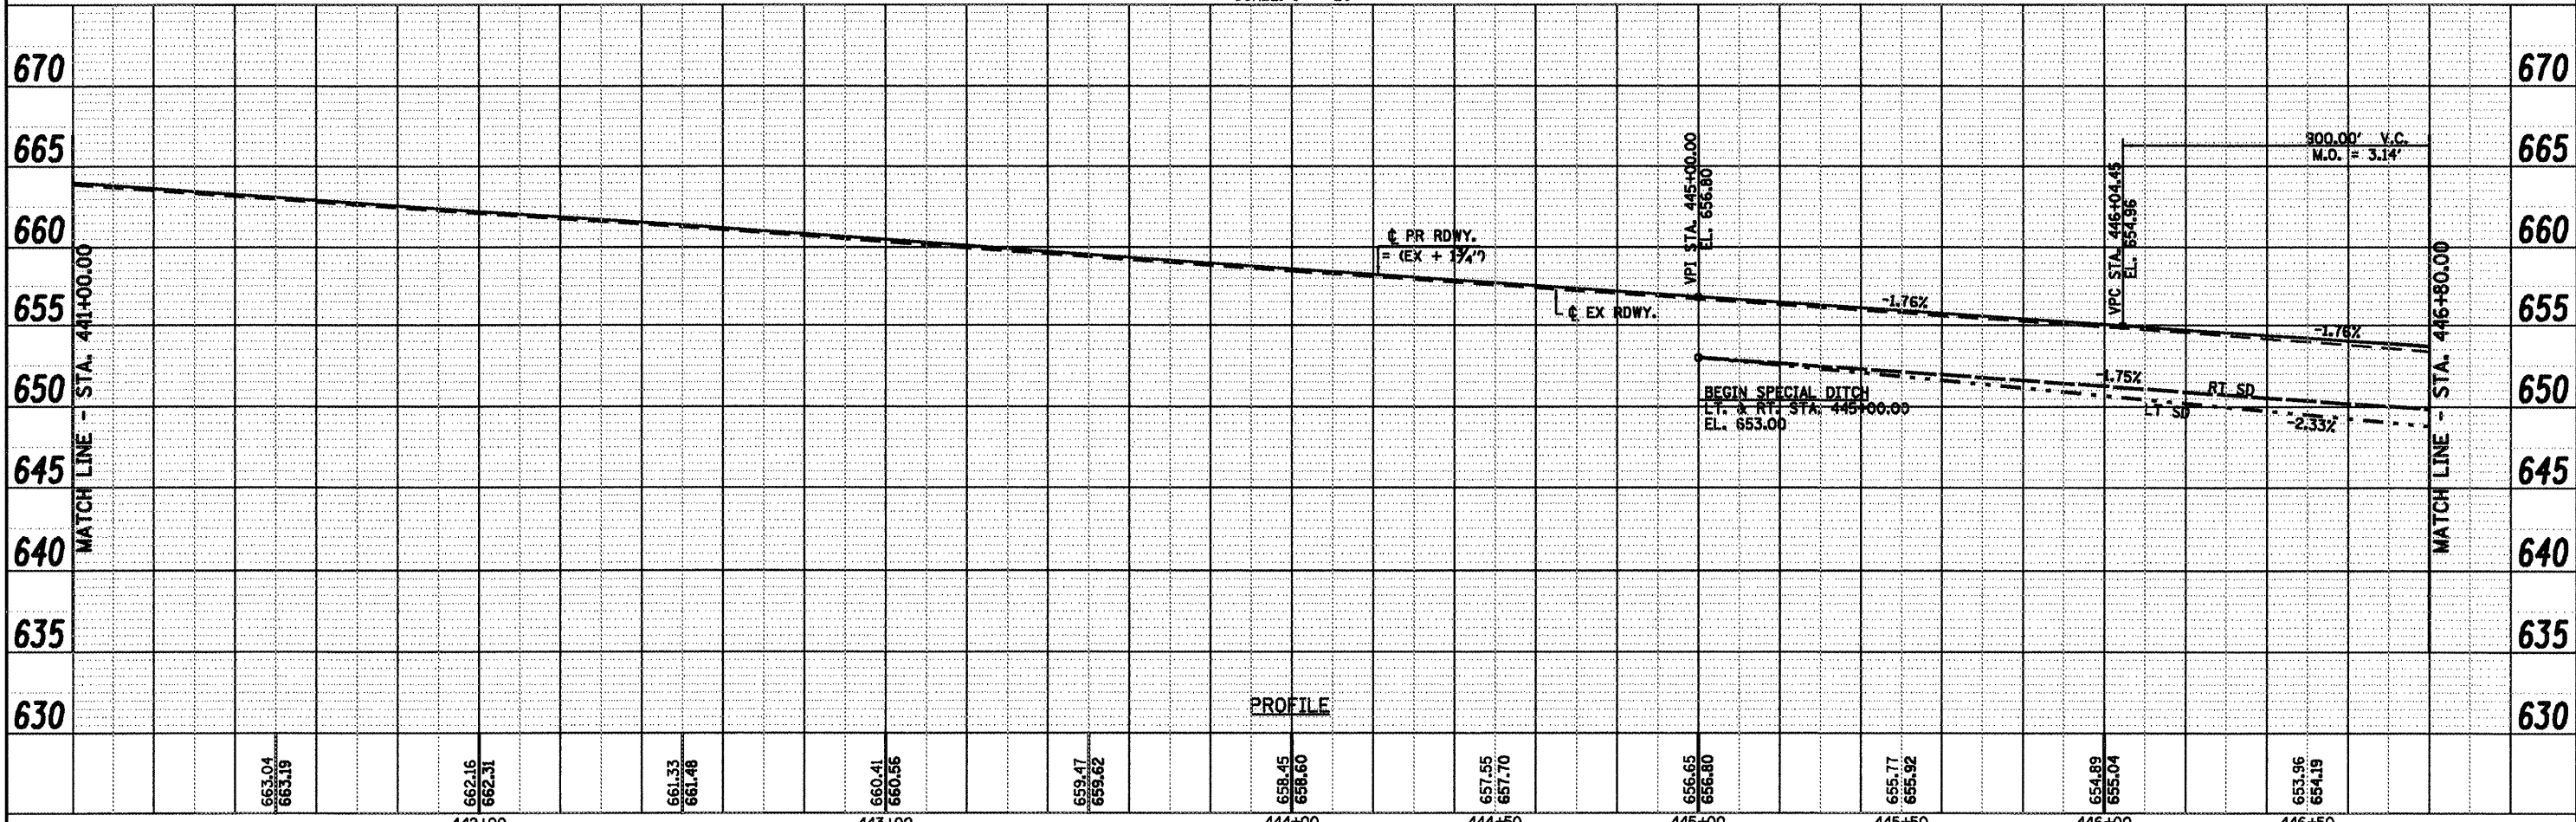
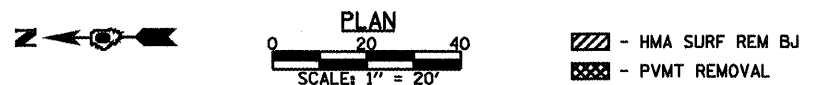


DATE: _____
 BY: _____
 SURVEYED _____
 PLOTTED _____
 CHECKED _____
 NOTE BOOK NO. _____
 CAD FILE NAME _____

DATE: _____
 BY: _____
 SURVEYED _____
 PLOTTED _____
 CHECKED _____
 NOTE BOOK NO. _____
 STRUCTURE NOTATION: _____

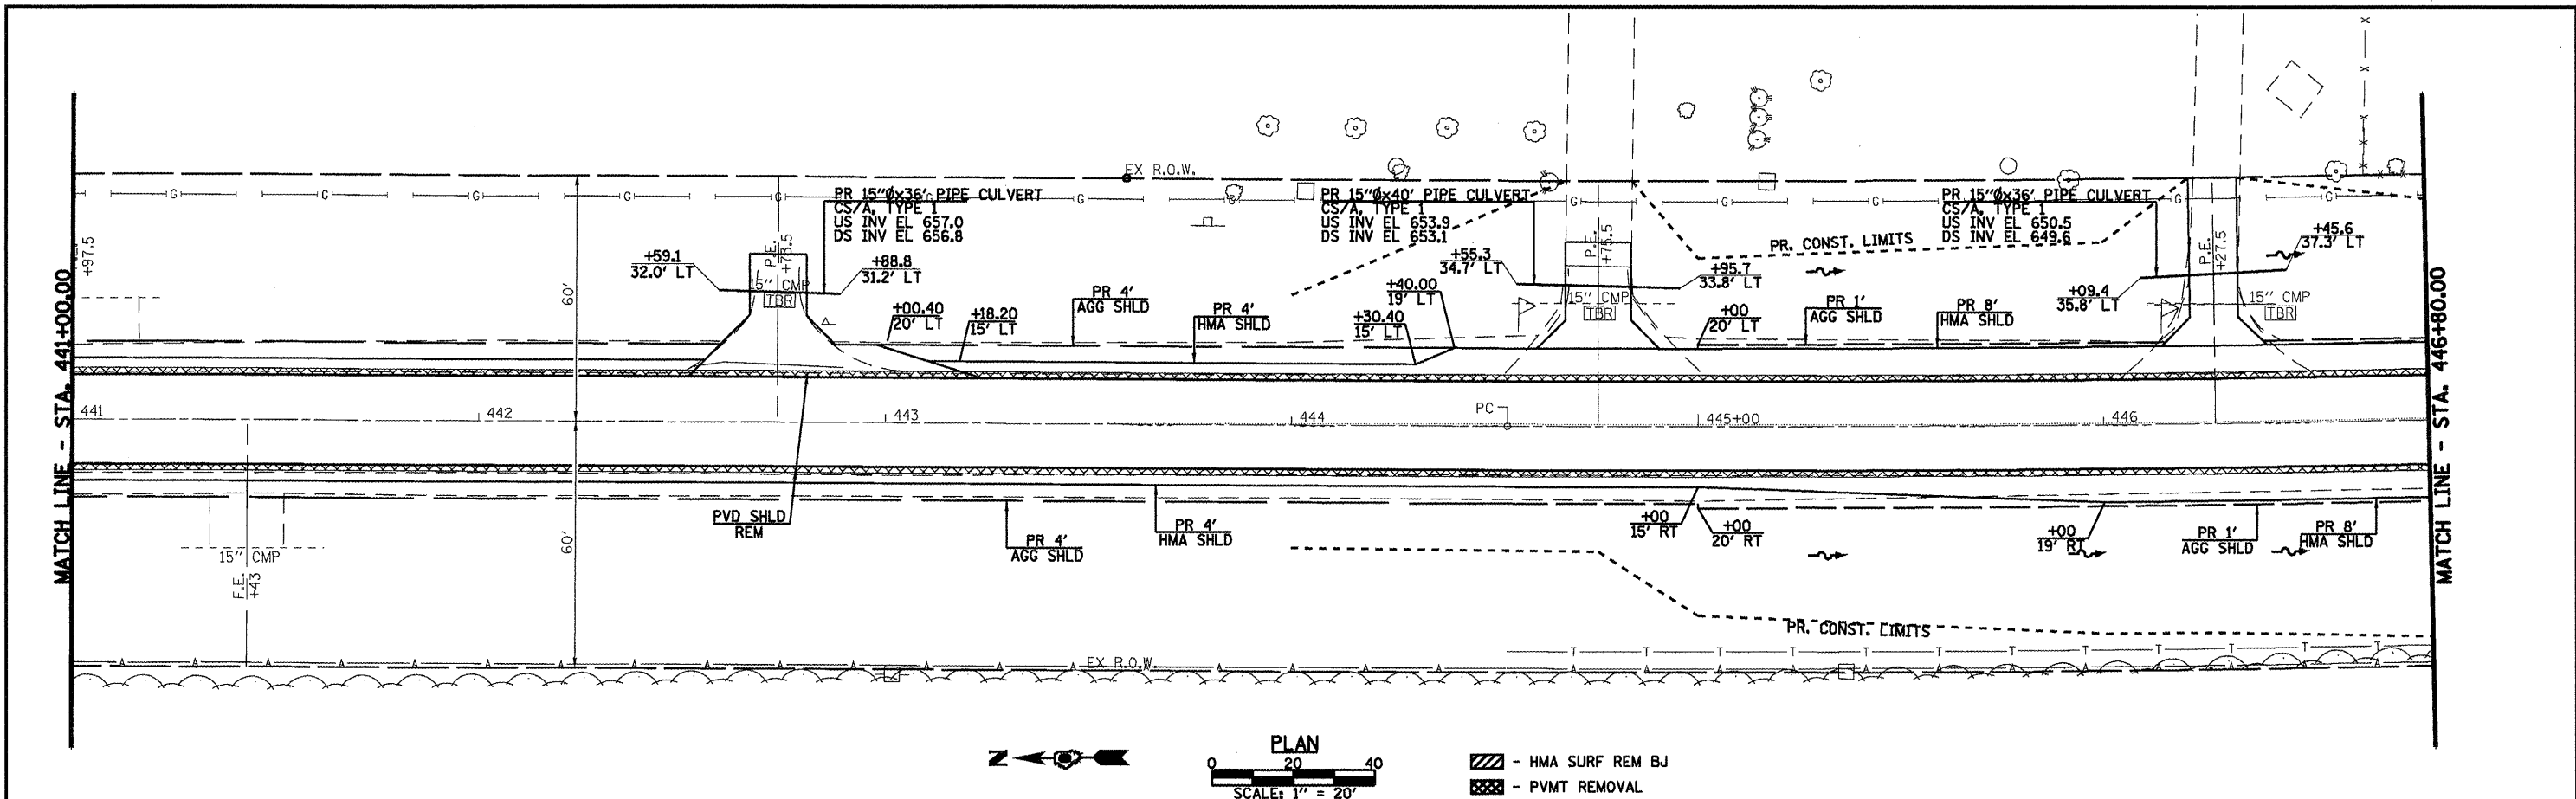

FILE NAME =	USER NAME = mcdonivj	DESIGNED -	REVISED -		Allen Henderson & Associates, Inc. Civil and Structural Engineers Springfield, IL. 62703 Phone: (217)544-8033 IL. Design Firm No. 184-001907	PLAN & PROFILE SCALE: 1" = 20' SHEET NO. 2 OF 4 SHEETS STA. 441+00.00 TO STA. 446+80.00	F.A.P. RTE. 662	SECTION DW-3,RS-1L,CR	COUNTY MACOUPIN	TOTAL SHEETS 102	SHEET NO. 35
S:\PROJ ENGR 1 (Nagangard)\Dust Squad\FAP	662 (IL 4)Henderson.pdf\CAAD Sheets\06727	CHECKED -	REVISED -				FED. ROAD DIST. NO.	ILLINOIS FED. AID PROJECT	CONTRACT NO. 72765		
PLOT SCALE = 40.0000' / IN.		DRAWN -	REVISED -								
PLOT DATE = Aug-17-2009 04:05:09PM		CHECKED -	REVISED -								