


DATE	
BY	
FINAL SURVEY	SURVEYED
NOTE BOOK NO.	PLOTTED
	TEMPLATE
	AREAS CHECKED

DATE	
BY	
ORIGINAL SURVEY	SURVEYED
NOTE BOOK NO.	PLOTTED
	TEMPLATE
	AREAS CHECKED

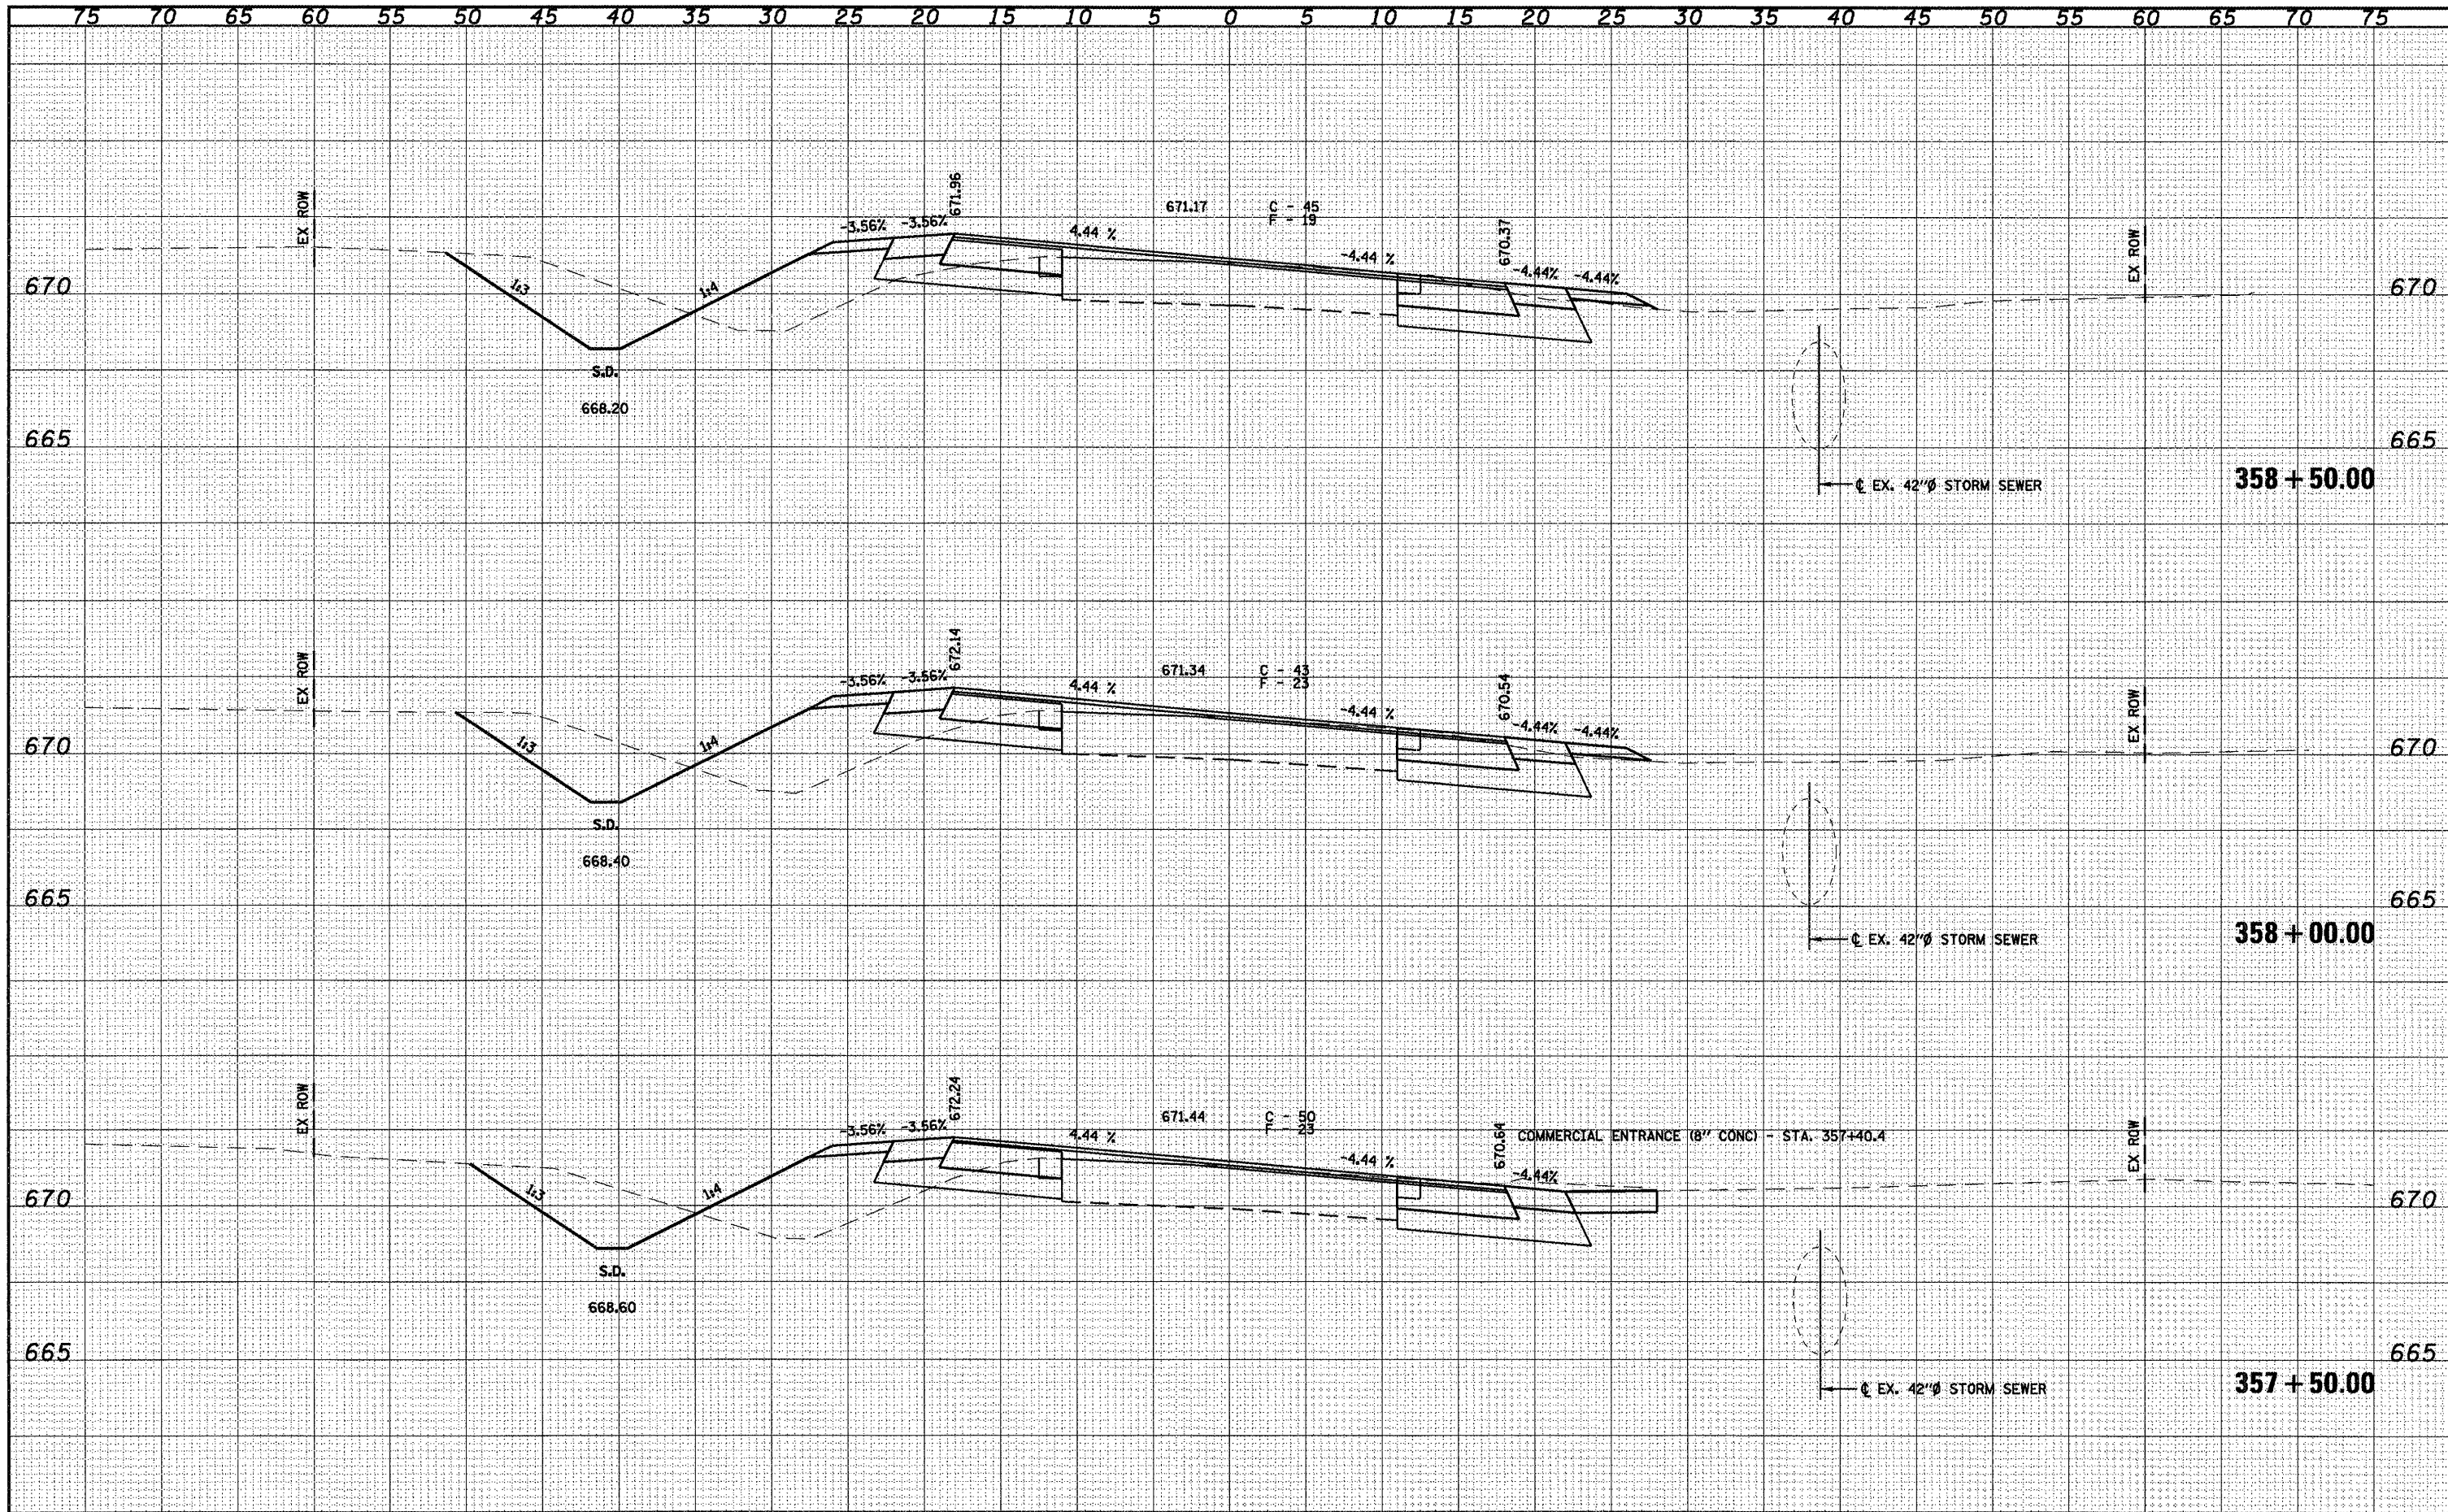

FILE NAME =	USER NAME = mcdonovj	DESIGNED -	REVISED -		Allen Henderson & Associates, Inc. Civil and Structural Engineers Springfield, IL. 62703 Phone: (217)544-8033 IL. Design Firm No. 184-001907		CROSS SECTIONS STA. 357+50.00 TO STA. 358+50.00		F.A.P. RTE. 662	SECTION DIW-3,RS-11,CR	COUNTY MACOUPIN	TOTAL SHEETS 102	SHEET NO. 76
	PLOT SCALE = 10.0000' / IN.	DRAWN -	REVISED -		SCALE:	SHEET NO. 4 OF 19 SHEETS	STA. 357+50.00 TO STA. 358+50.00	FED. ROAD DIST. NO.	ILLINOIS FED. AID PROJECT	CONTRACT NO. 72765			
	PLOT DATE = Aug-17-2009 04:07:40PM	CHECKED -	REVISED -										
		DATE -	REVISED -										