


FINAL SURVEY SURVEYED PLOTTED NOTE BOOK NO. DATE BY

ORIGINAL SURVEY SURVEYED PLOTTED NOTE BOOK NO. DATE BY

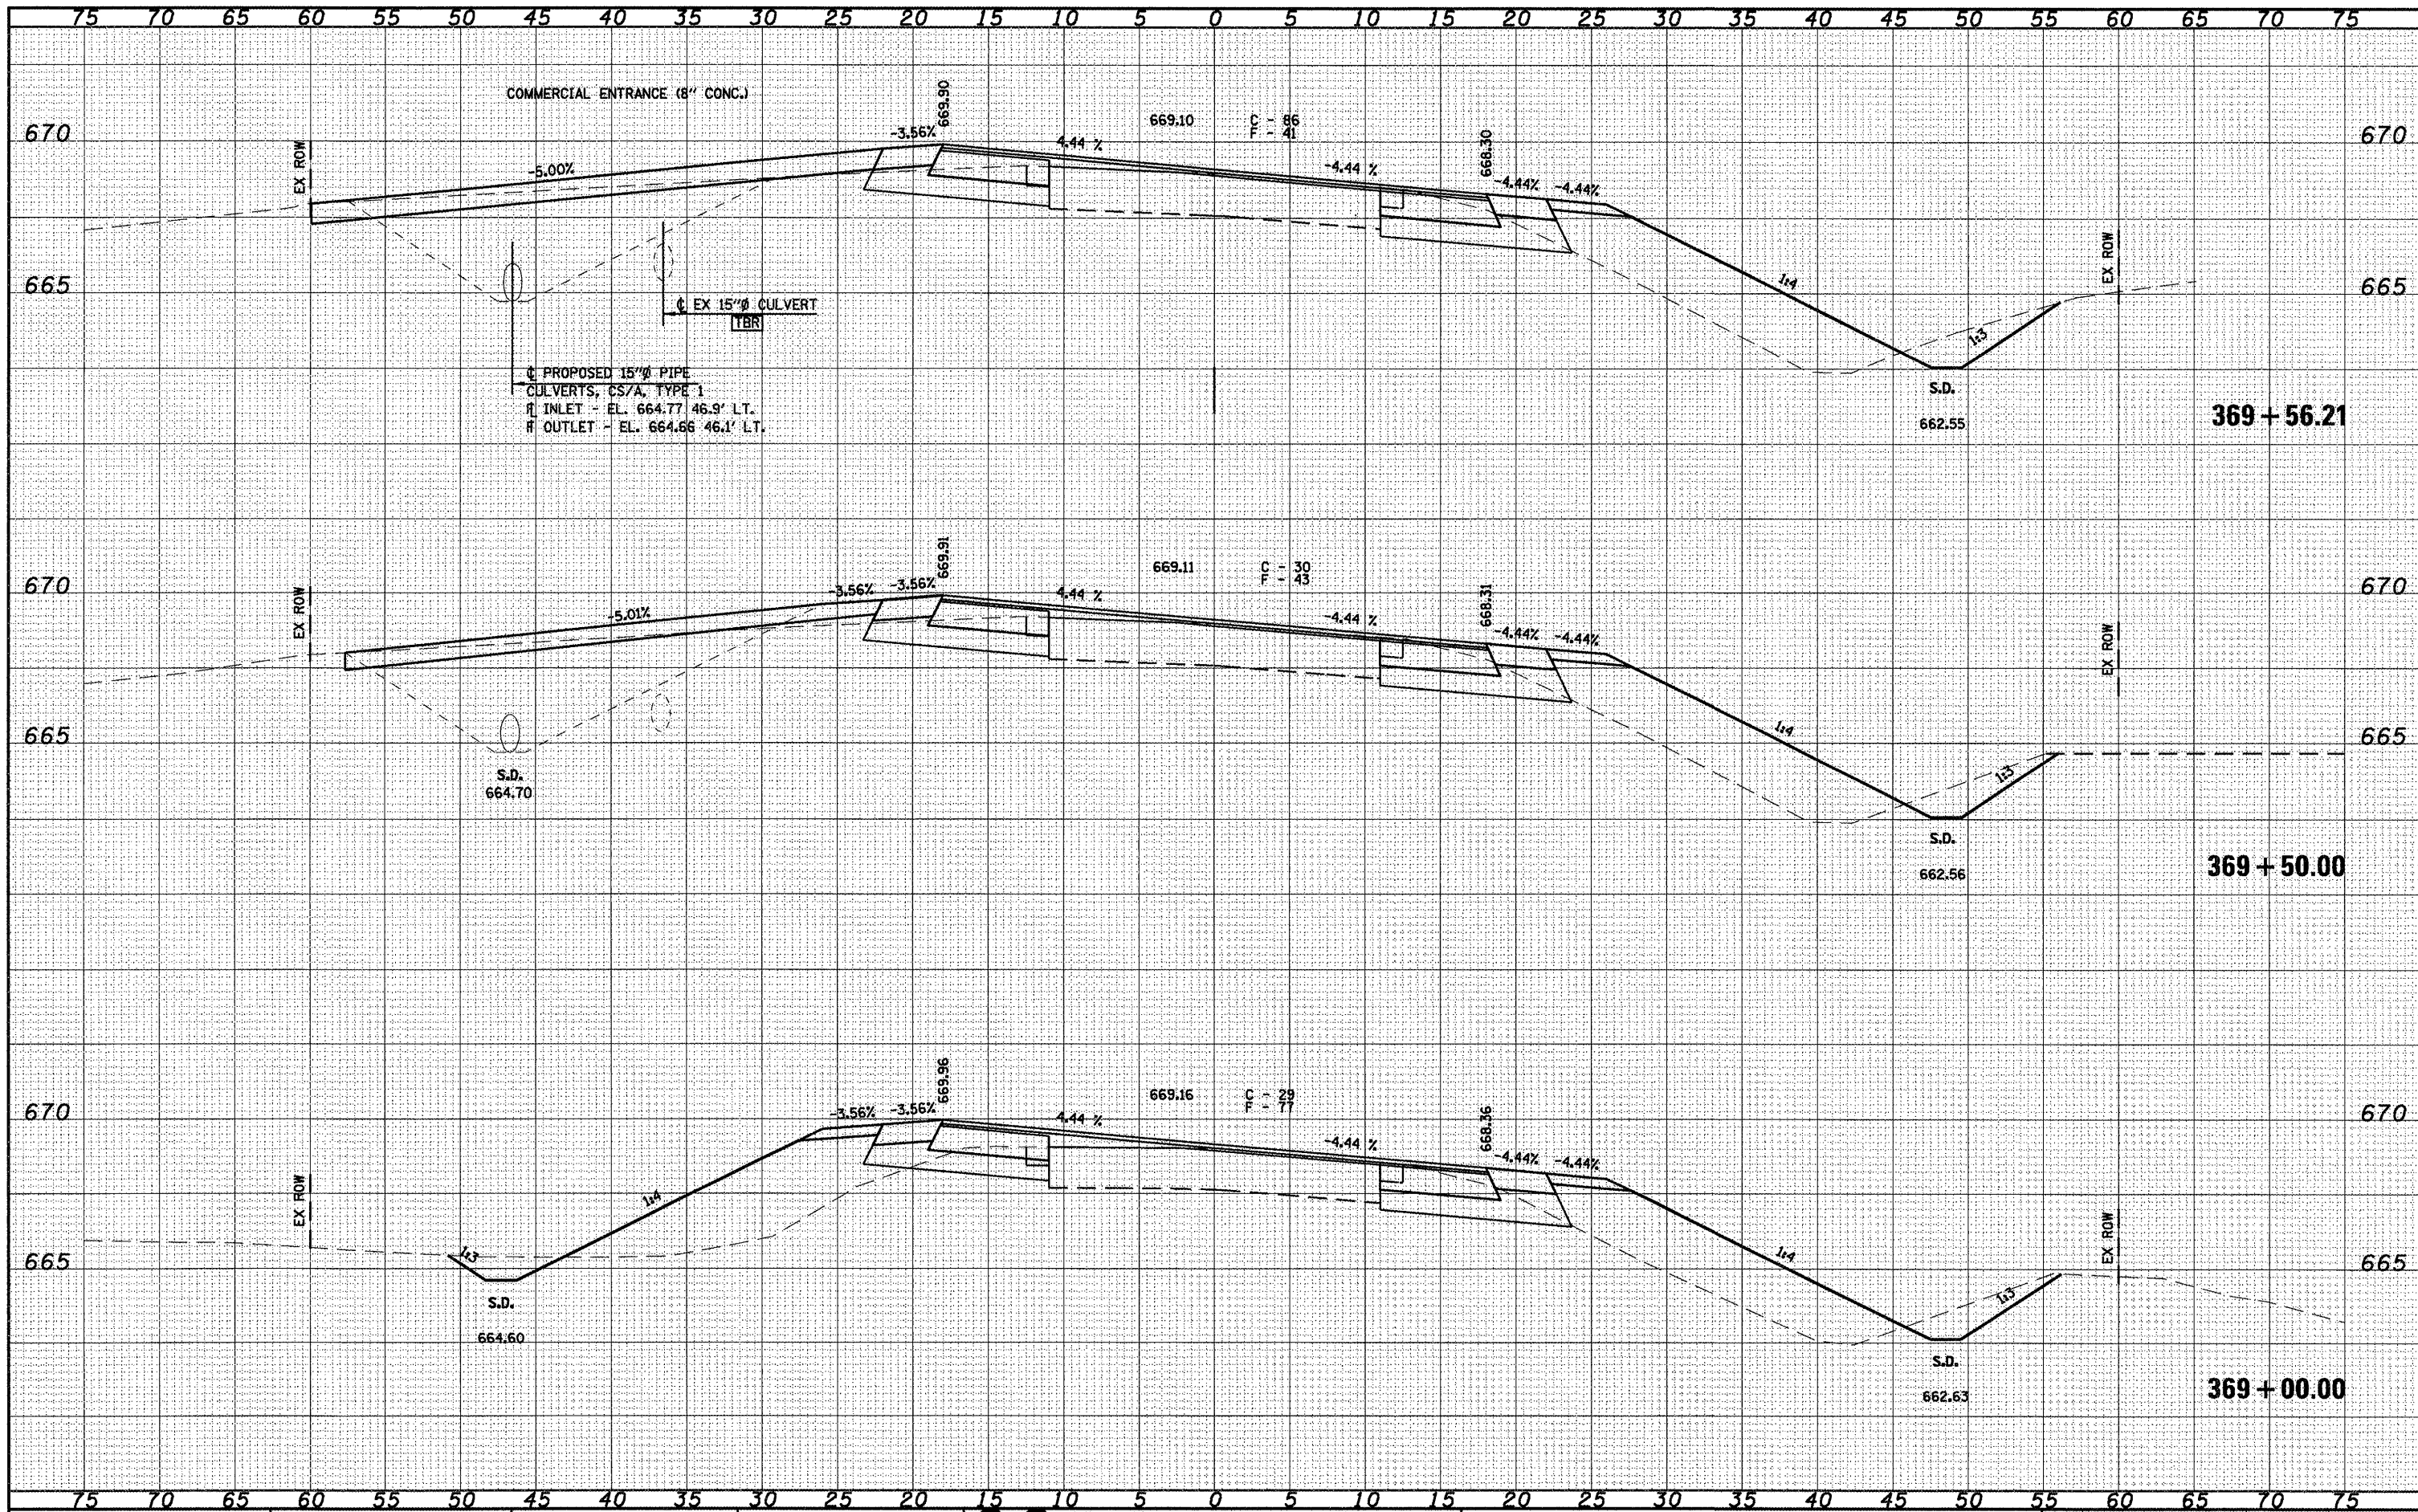

FILE NAME = USER NAME = madomavj

DESIGNED - REVISIONS -
 DRAWN - REVISIONS -
 CHECKED - REVISIONS -
 DATE - REVISIONS -

PLOT SCALE = 10.0000' / IN.
 PLOT DATE = Aug-17-2009 04:00:27PM



Allen Henderson & Associates, Inc.
 Civil and Structural Engineers Springfield, IL
 62703 Phone: (217)544-8033 IL Design Firm
 No. 184-001907

CROSS SECTIONS
 SCALE: SHEET NO. 16 OF 19 SHEETS STA. 369+00.00 TO STA. 369+56.21

F.A.P. RTE. 662	SECTION DIW-3,RS-11,CR	COUNTY MACOUPIN	TOTAL SHEETS 102	SHEET NO. 88
FED. ROAD DIST. NO. ILLINOIS			FED. AID PROJECT	
CONTRACT NO. 72765				