


DATE _____
 BY _____
 SURVEYED _____
 PLOTTED _____
 TEMPLATE _____
 NOTE BOOK _____
 NO. _____
 AREAS CHECKED _____

DATE _____
 BY _____
 SURVEYED _____
 PLOTTED _____
 TEMPLATE _____
 NOTE BOOK _____
 NO. _____
 AREAS CHECKED _____

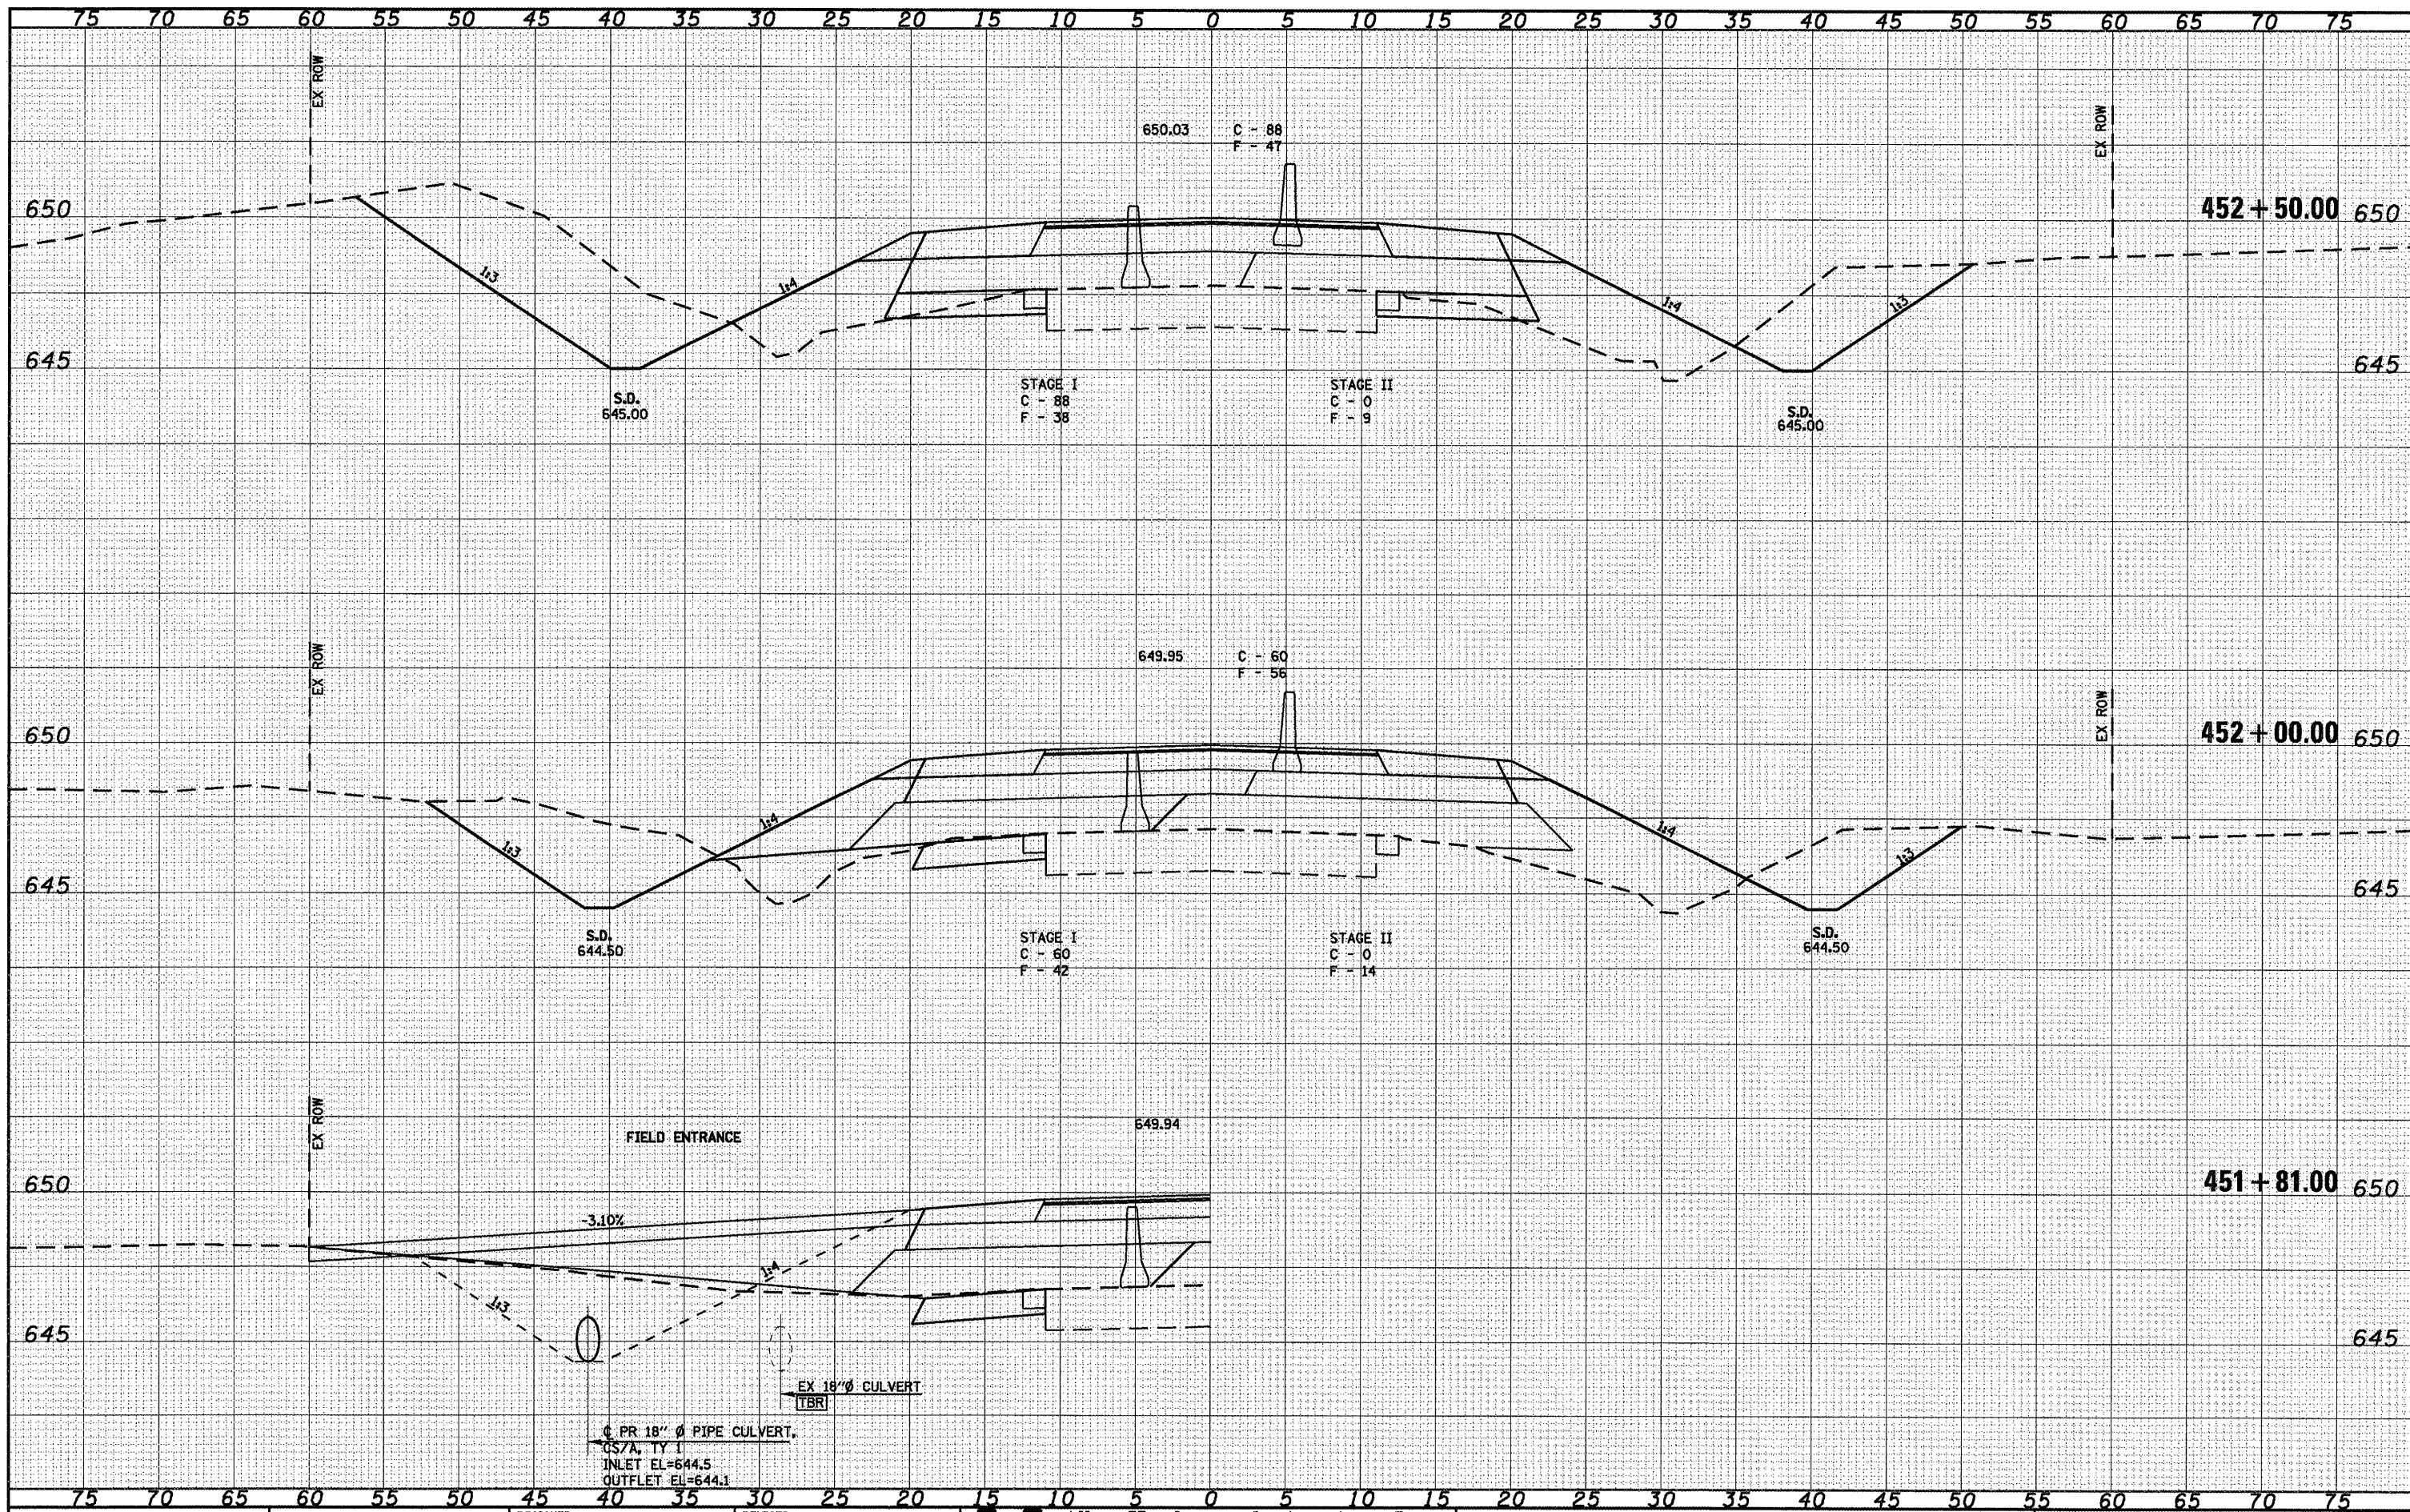

FILE NAME = _____
 *FILES# _____

USER NAME = AHA
 PLOT SCALE = 10.0000' / IN.
 PLOT DATE = 6ep-11-2009 03:18:13PM

DESIGNED -	REVISED -
DRAWN -	REVISED -
CHECKED -	REVISED -
DATE -	REVISED -

Allen Henderson & Associates, Inc.
 Civil and Structural Engineers Springfield, IL.
 62703 Phone: (217)544-8033 IL Design Firm
 No. 184-001907

CROSS SECTIONS
 SCALE: SHEET NO. 8 OF 11 SHEETS STA. 451+81.00 TO STA. 452+50.00

F.A.P. RTE. 662	SECTION DW-3,RS-11,CR	COUNTY MACOUPIN	TOTAL SHEETS 102	SHEET NO. 99
FED. ROAD DIST. NO. ILLINOIS FED. AID PROJECT			CONTRACT NO. 72765	