


DATE	
BY	
FINAL SURVEY	SURVEYED
NOTE BOOK	PLOTTED
NO.	TEMPLATE
	AREAS CHECKED

DATE	
BY	
ORIGINAL SURVEY	SURVEYED
NOTE BOOK	PLOTTED
NO.	TEMPLATE
	AREAS CHECKED

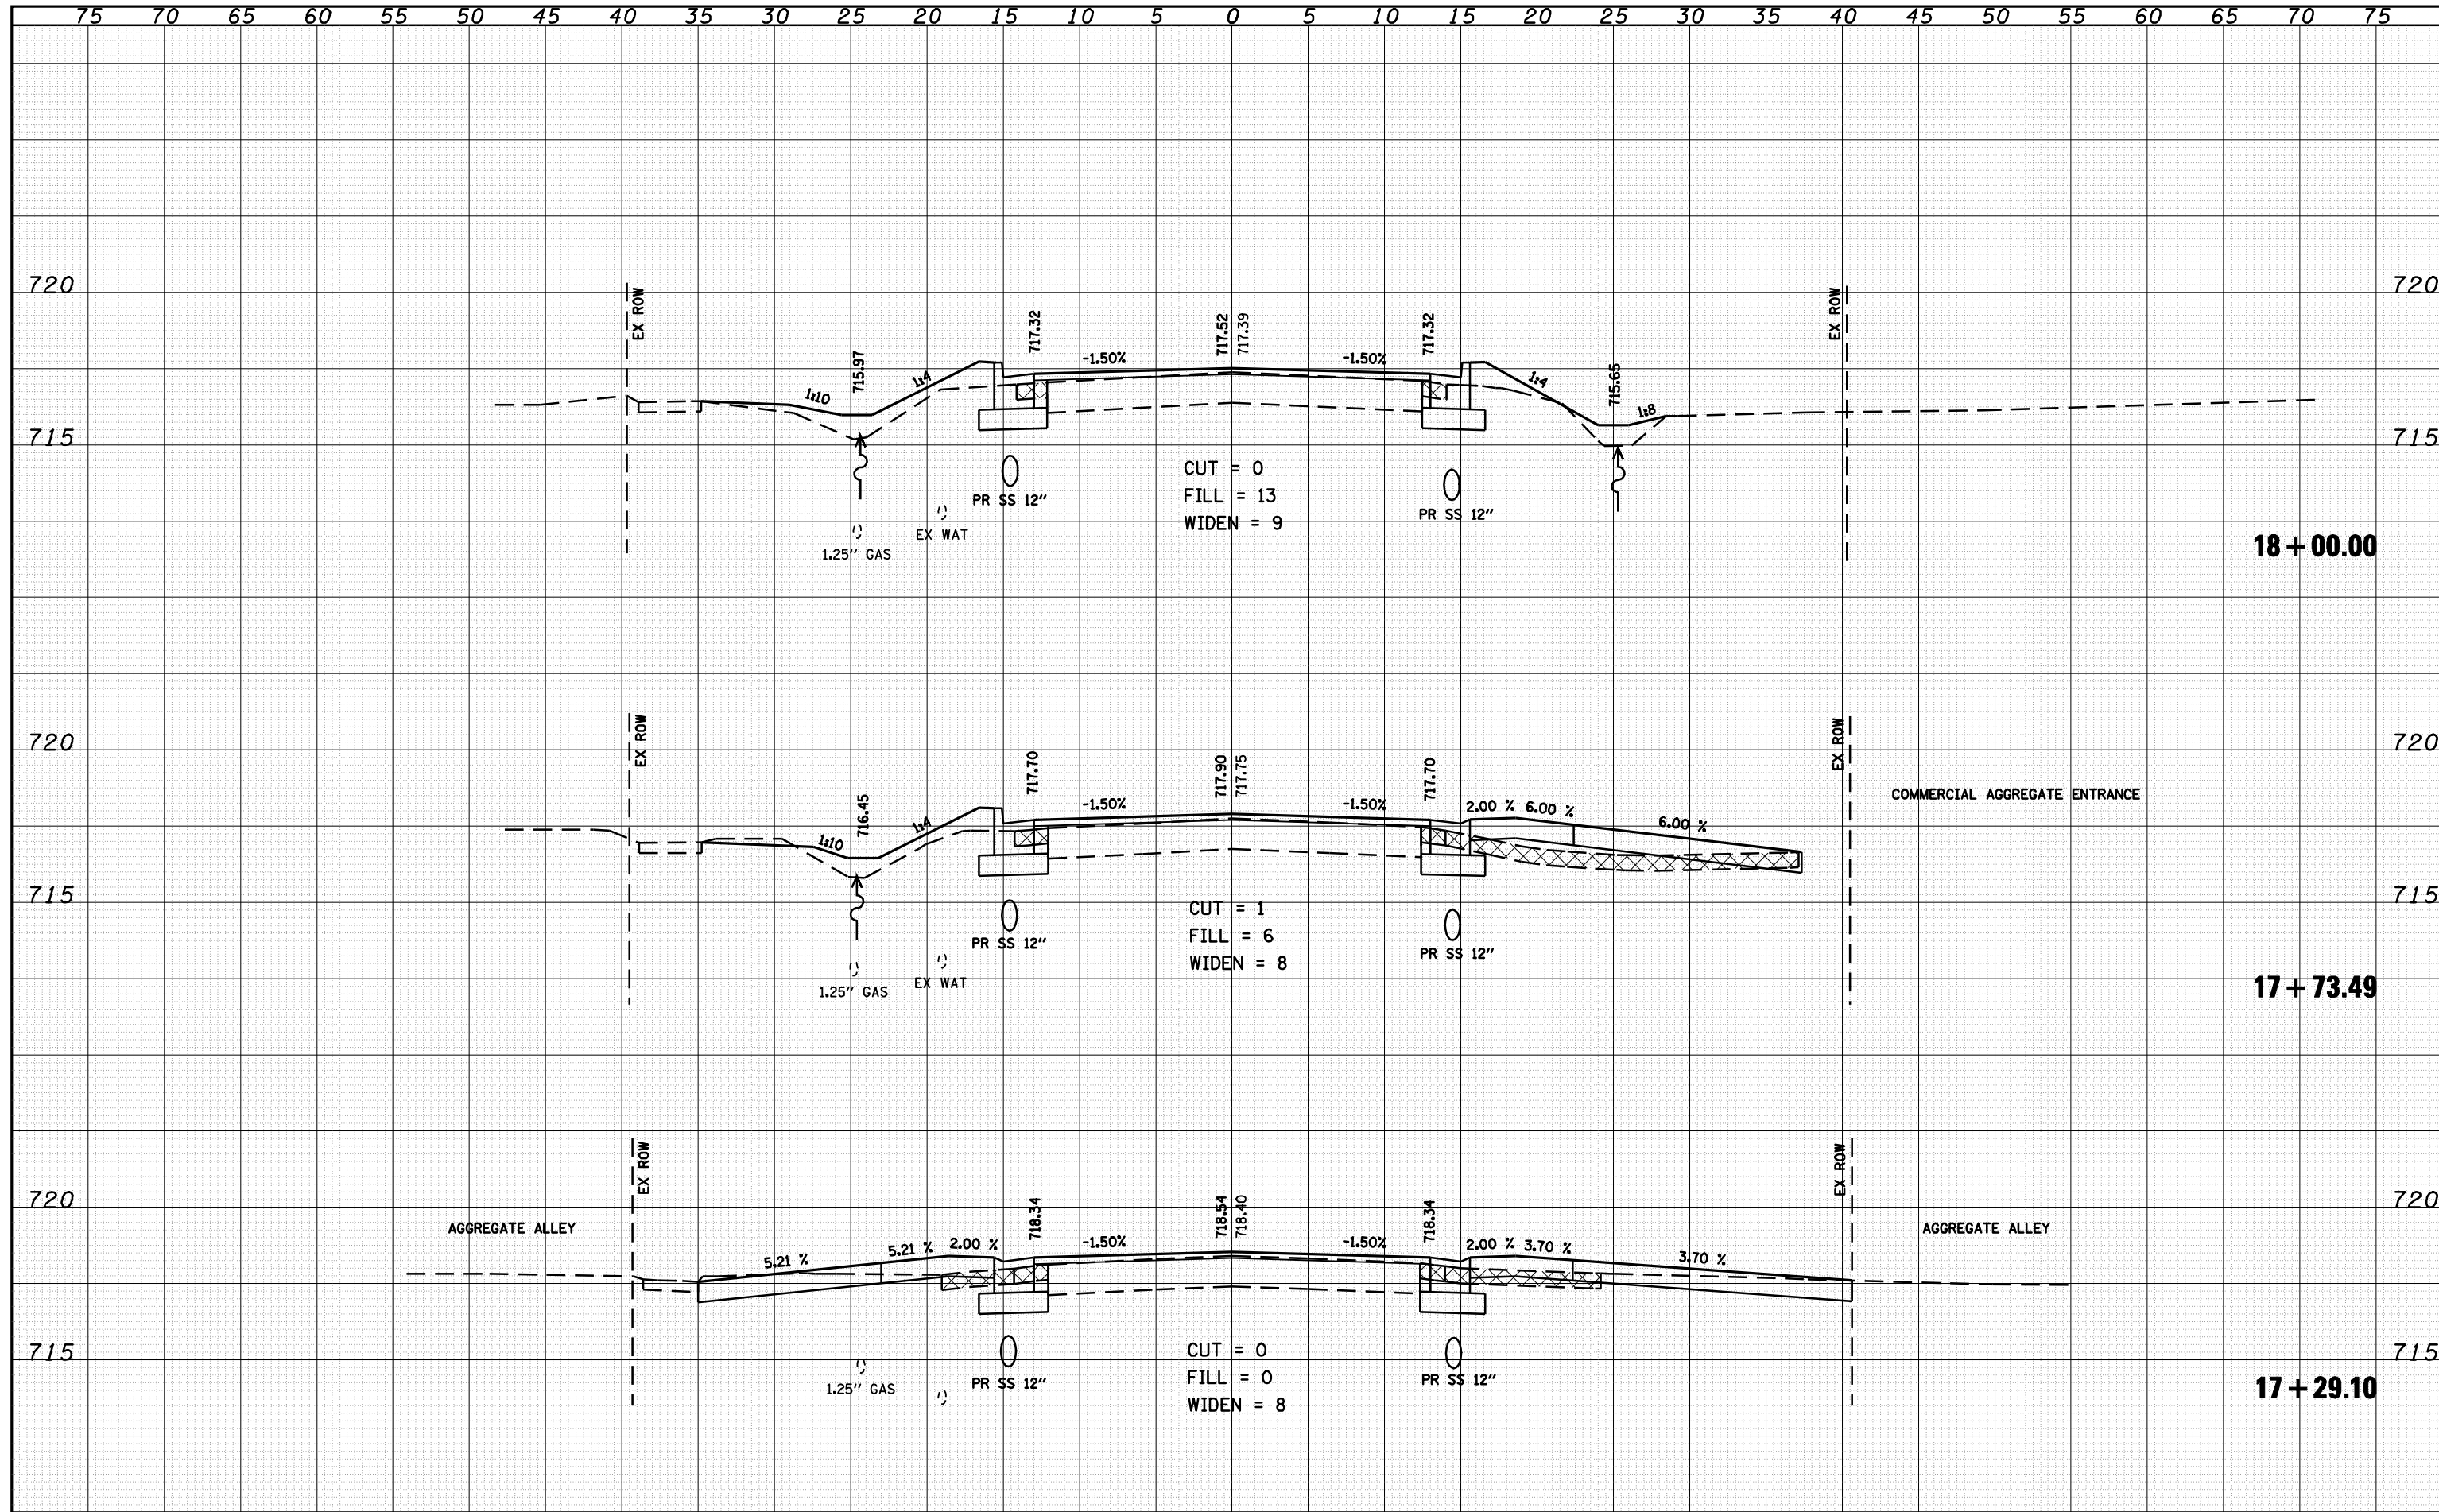

FILE NAME =	USER NAME = laughlinr1	DESIGNED -	REVISED -	STATE OF ILLINOIS DEPARTMENT OF TRANSPORTATION	US 24 CROSS SECTIONS SCALE: 1" = 5' SHEET NO. 4 OF 50 SHEETS STA. 17+29.10 TO STA. 18+00.00	F.A.P. RTE.	SECTION	COUNTY	TOTAL SHEETS	SHEET NO.
c:\pwwork\pwwid\LAUGHLIN\lrl\dms20175\d672b60	ksahst-e004.dgn	DRAWN -	REVISED -			7(W-1,RS-8,N)	9RS-4	BROWN	177	119
PLOT SCALE = 10.0000 "/ IN.		CHECKED -	REVISED -			CONTRACT NO. 72B60				
PLOT DATE = Oct-08-2009 07:23:08AM		DATE -	REVISED -			FED. ROAD DIST. NO. ILLINOIS FED. AID PROJECT			* FAP 317 (15 24) & 550 (1 99)	