


DATE	
BY	
FINAL SURVEY	SURVEYED
NOTE BOOK	PLOTTED
NO.	TEMPLATE
	AREAS CHECKED

DATE	
BY	
ORIGINAL SURVEY	SURVEYED
NOTE BOOK	PLOTTED
NO.	TEMPLATE
	AREAS CHECKED

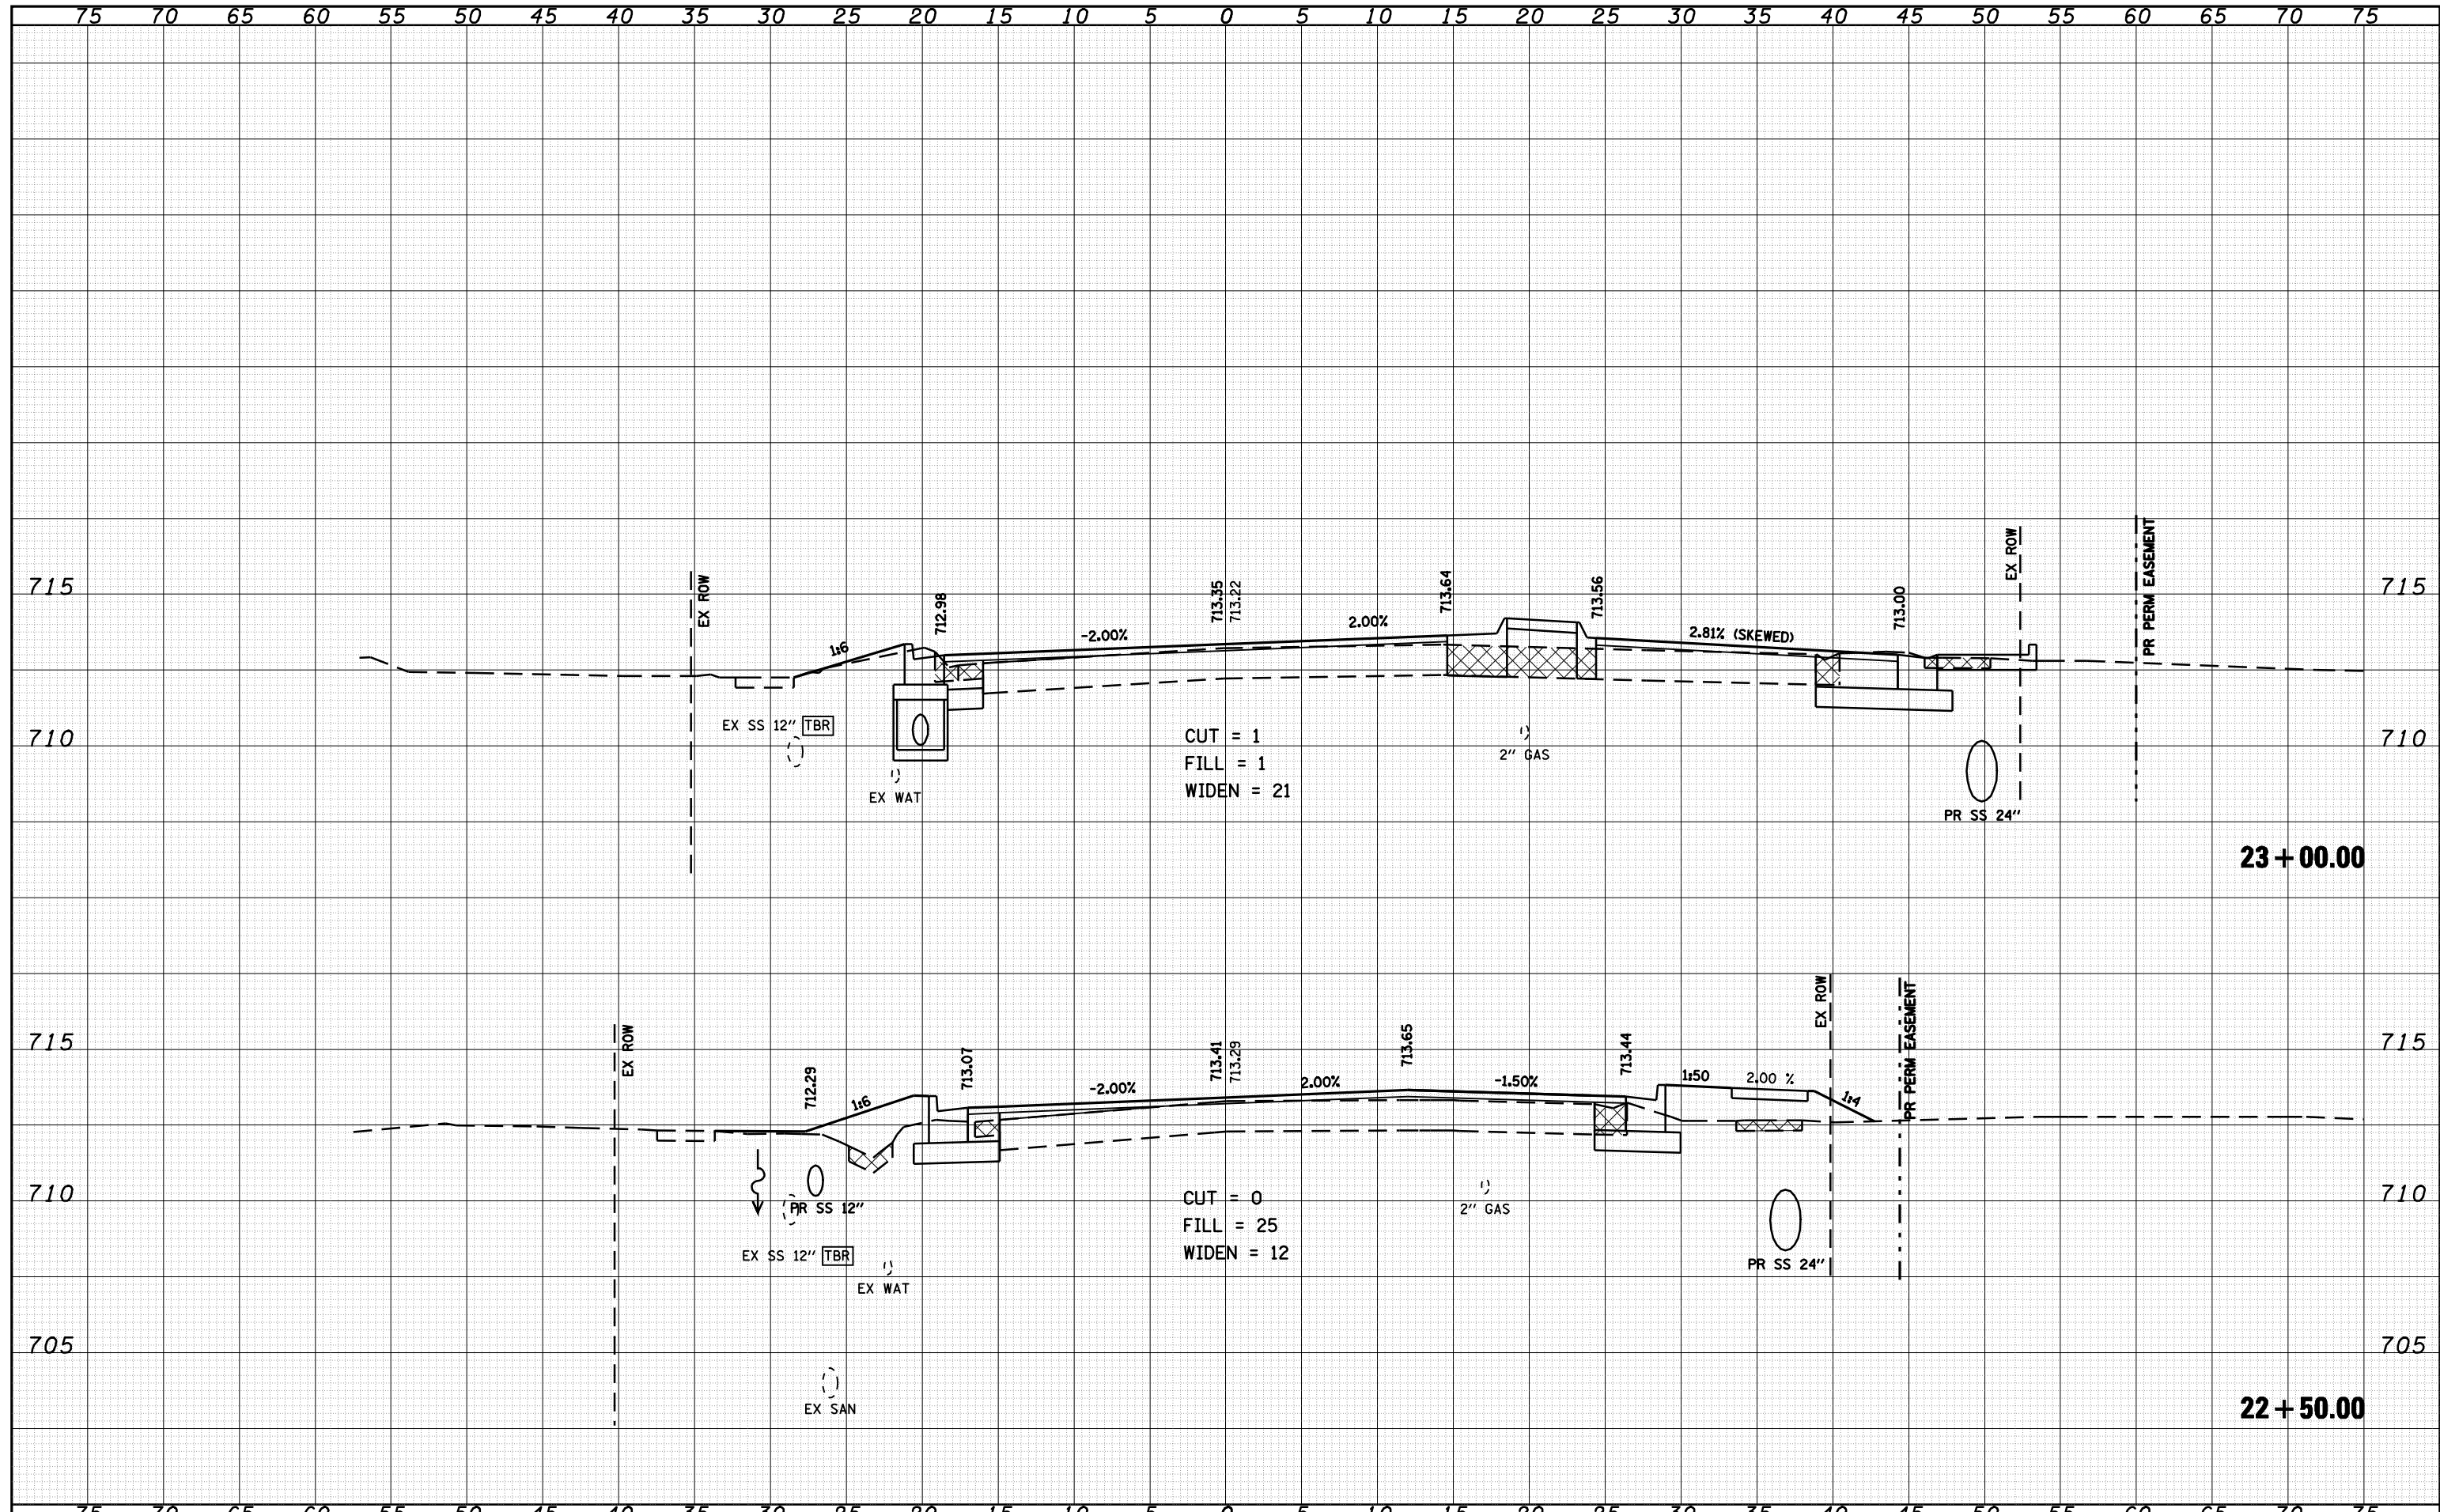

FILE NAME =	USER NAME = laughlir1	DESIGNED -	REVISD -	STATE OF ILLINOIS DEPARTMENT OF TRANSPORTATION	US 24 CROSS SECTIONS		F.A.P. RTE.	SECTION	COUNTY	TOTAL SHEETS	SHEET NO.
c:\pwwork\pwidot\LAUGHLINRL\dms20175\d672b60	ksahst-e004.dgn	DRAWN -	REVISD -				7(W-1,RS-8,N)	9RS-4	BROWN	177	124
PLOT SCALE = 10.0000 ' / IN.		CHECKED -	REVISD -		CONTRACT NO. 72B60						
PLOT DATE = Oct-08-2009 07:23:58AM		DATE -	REVISD -		SCALE: 1" = 5'	SHEET NO. 9 OF 50 SHEETS	STA. 22+50.00 TO STA. 23+00.00	ILLINOIS FED. AID PROJECT			