


DATE	
BY	
FINAL SURVEY	
SURVEYED	
PLOTTED	
TEMPLATE	
NOTE BOOK	
AREAS CHECKED	
NO.	

DATE	
BY	
ORIGINAL SURVEY	
SURVEYED	
PLOTTED	
TEMPLATE	
NOTE BOOK	
AREAS CHECKED	
NO.	

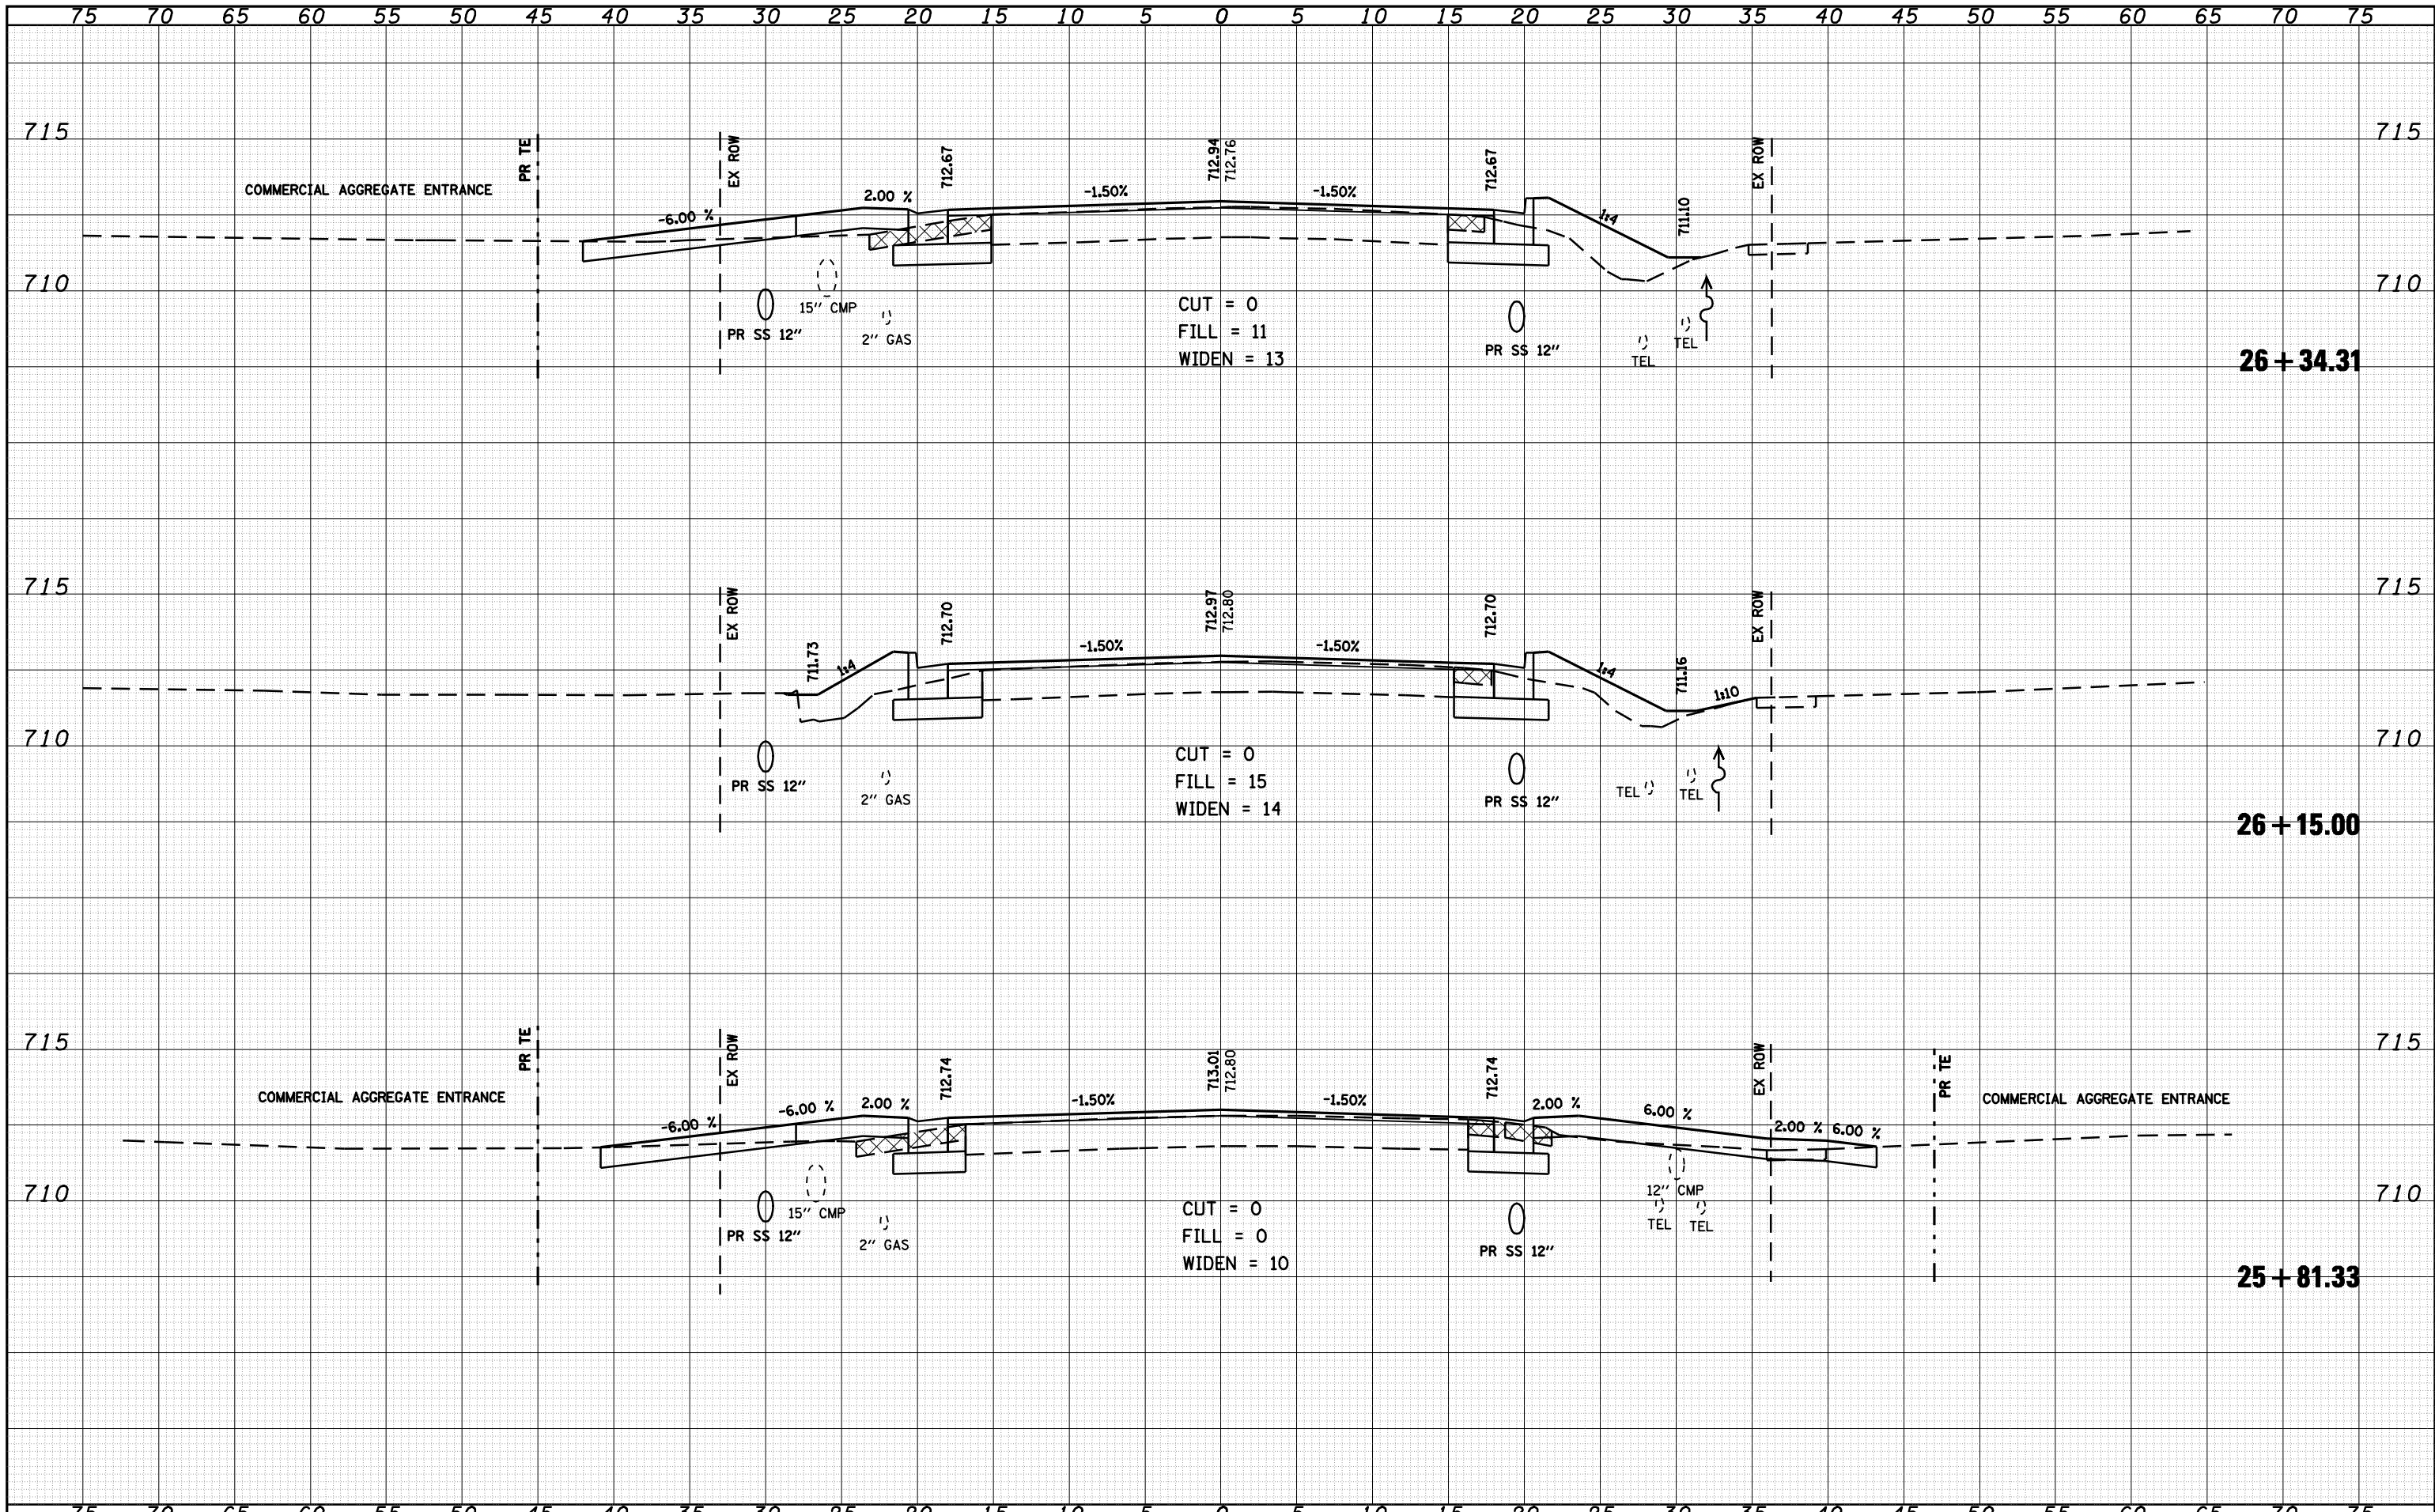

FILE NAME =	USER NAME = laughlir1	DESIGNED -	REVISED -	STATE OF ILLINOIS DEPARTMENT OF TRANSPORTATION	US 24 CROSS SECTIONS		F.A.P. RTE.	SECTION	COUNTY	TOTAL SHEETS	SHEET NO.	
c:\pwwork\pwwid\LAUGHLIN\lms20175\d672b60	ksasht-e004.dgn	DRAWN -	REVISED -		SCALE: 1" = 5'	SHEET NO. 13 OF 50 SHEETS	STA. 25+81.33	TO STA. 26+34.31	7(W-1,RS-8,N); 9RS-4	BROWN	177	128
	PLOT SCALE = 10.0000 ' / IN.	CHECKED -	REVISED -		CONTRACT NO. 72B60							
	PLOT DATE = Oct-08-2009 07:24:40AM	DATE -	REVISED -		ILLINOIS FED. AID PROJECT							

F.A.P. 317 (1/5/24) & 550 (1/1/99)