


DATE	
BY	
SURVEYED	
PLOTTED	
TEMPLATE	
NOTE BOOK	
AREAS CHECKED	
NO.	

DATE	
BY	
SURVEYED	
PLOTTED	
TEMPLATE	
NOTE BOOK	
AREAS CHECKED	
NO.	

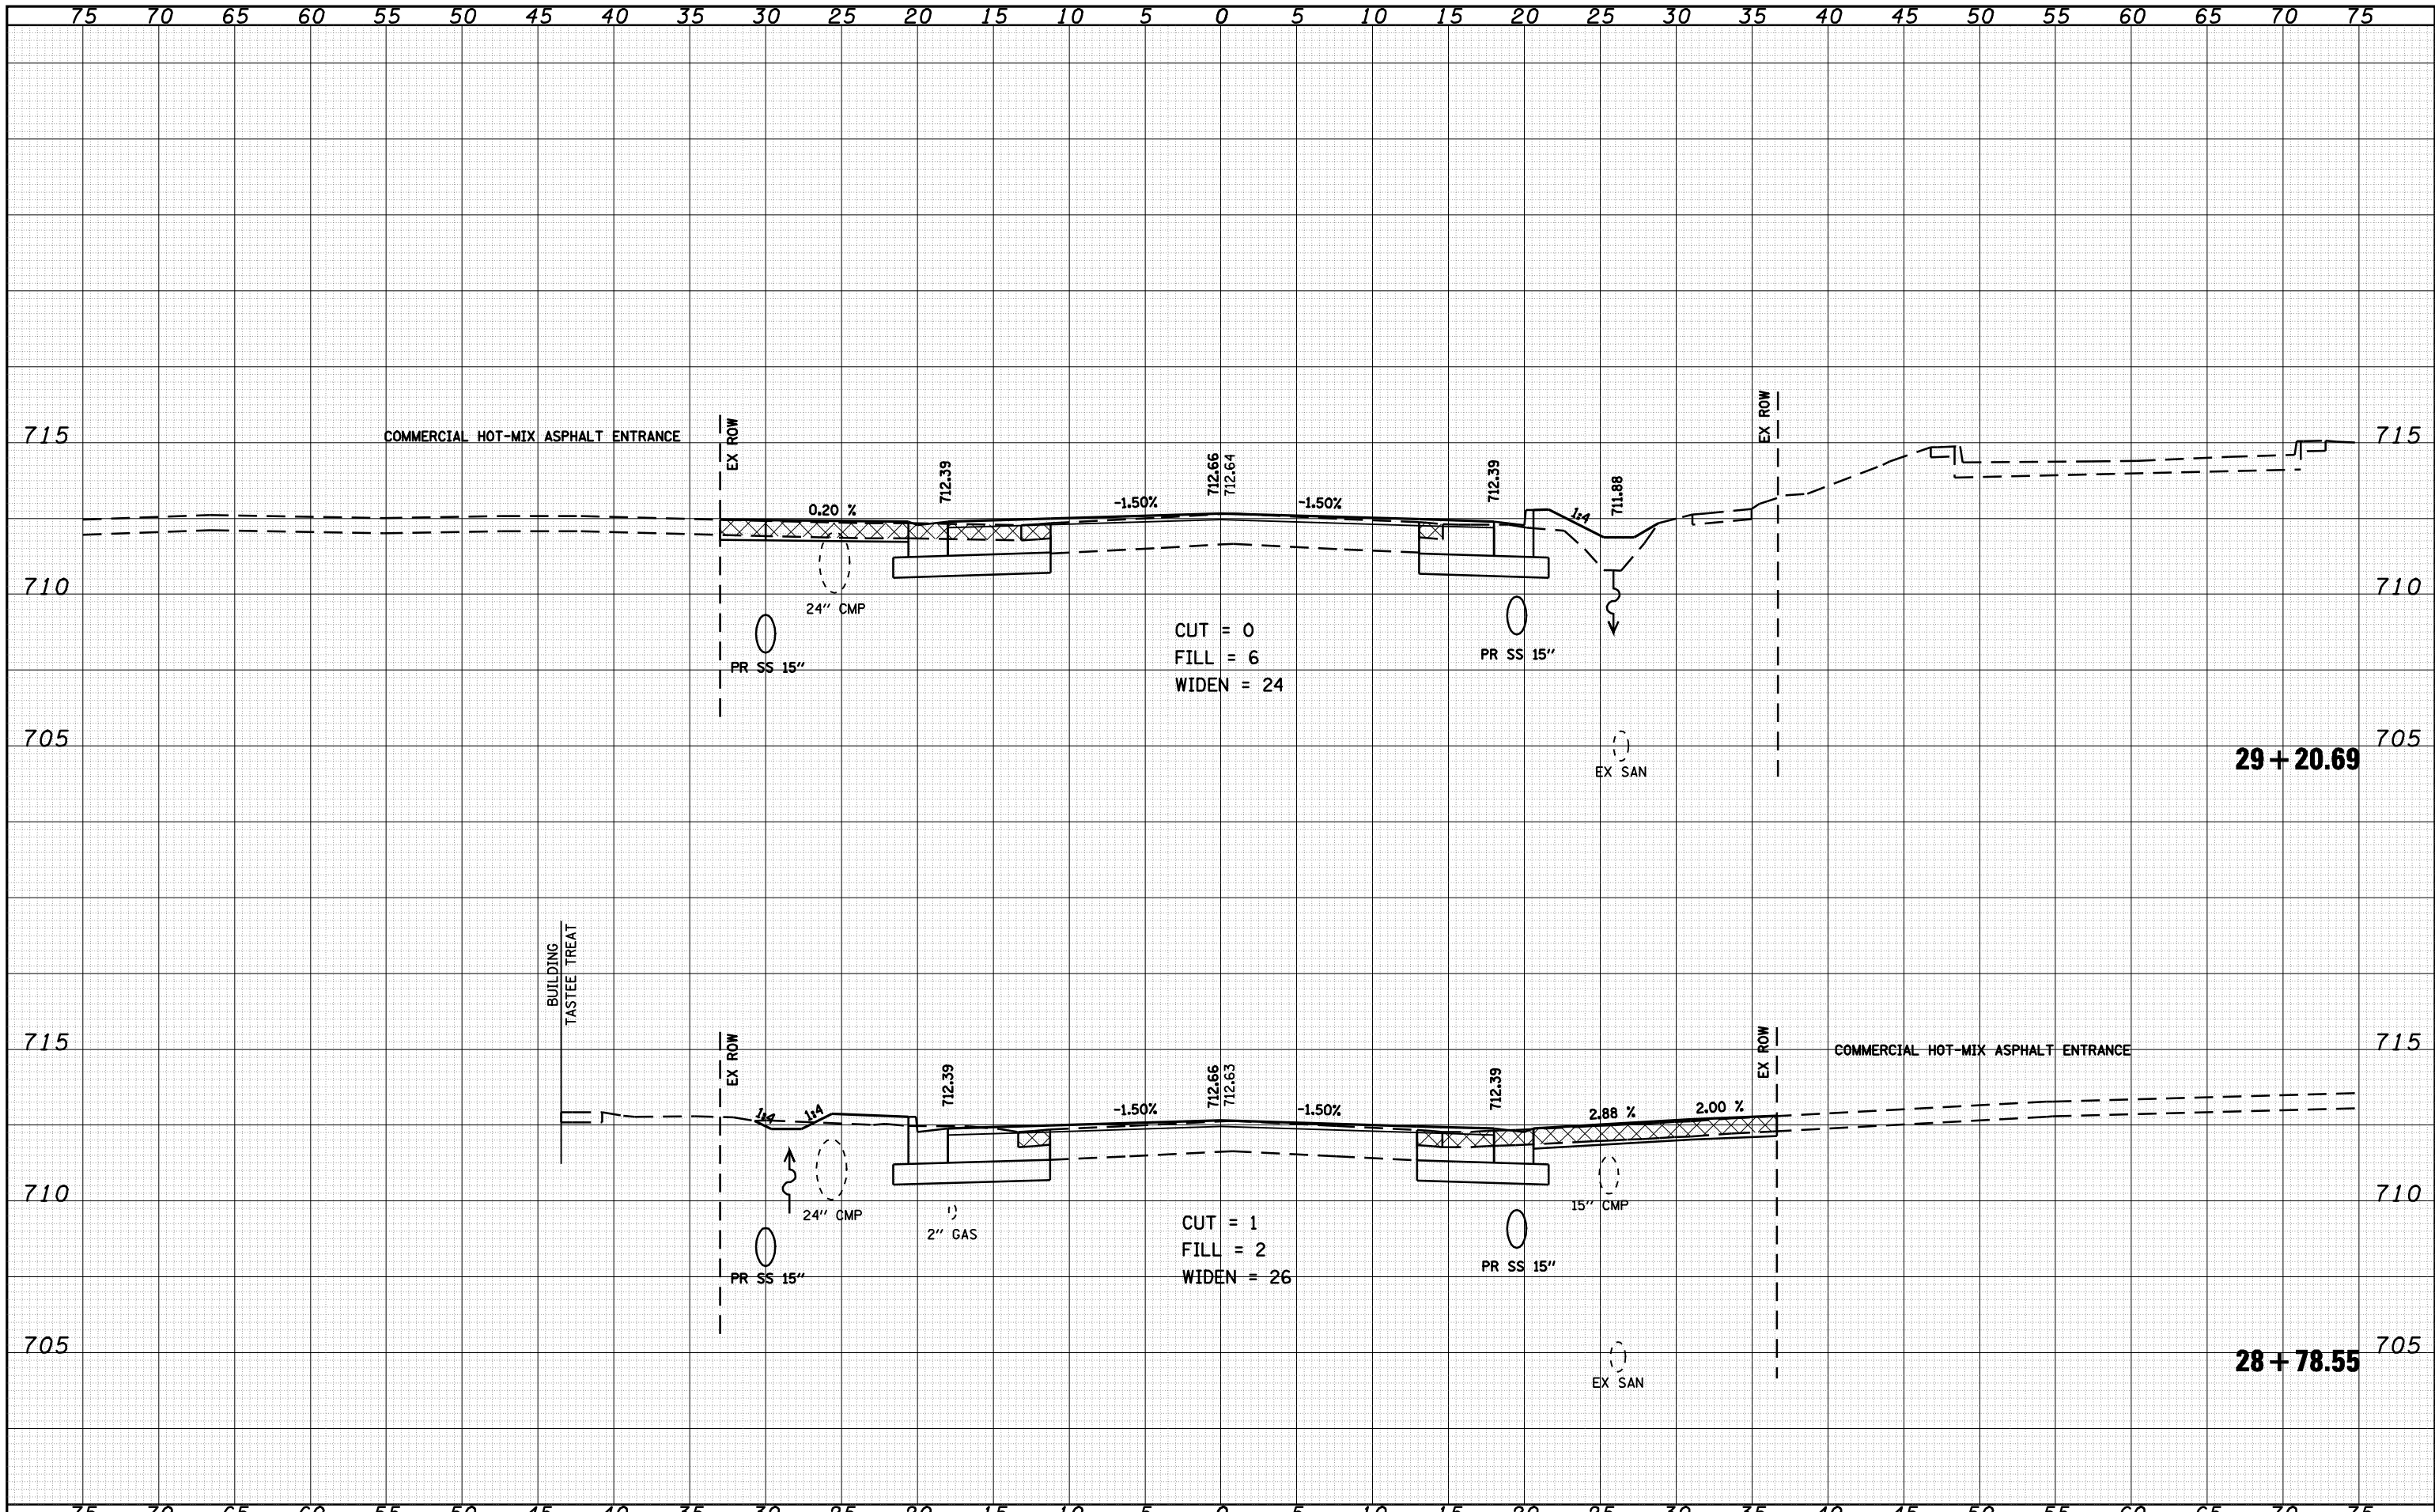

FILE NAME = o:\pwork\pwork\LAUGHLIN\lms20175\d672b60\ssht-e004.dgn

USER NAME = laughlinr1
 DESIGNED -
 DRAWN -
 CHECKED -
 DATE -

REVISED -
 REVISED -
 REVISED -
 REVISED -

**STATE OF ILLINOIS
 DEPARTMENT OF TRANSPORTATION**

US 24 CROSS SECTIONS

SCALE: 1" = 5' SHEET NO. 17 OF 50 SHEETS STA. 28+78.55 TO STA. 29+20.69

F.A.P. RTE.	SECTION	COUNTY	TOTAL SHEETS	SHEET NO.
*	7(W-1,RS-8,N); 9RS-4	BROWN	177	132
CONTRACT NO. 72B60				

FED. ROAD DIST. NO. ILLINOIS FED. AID PROJECT
 * FAP 317 (1/5/24) & 550 (1/99)