


DATE	
BY	
SURVEYED	
PLOTTED	
TEMPLATE	
NOTE BOOK	
AREAS CHECKED	
NO.	

DATE	
BY	
SURVEYED	
PLOTTED	
TEMPLATE	
NOTE BOOK	
AREAS CHECKED	
NO.	

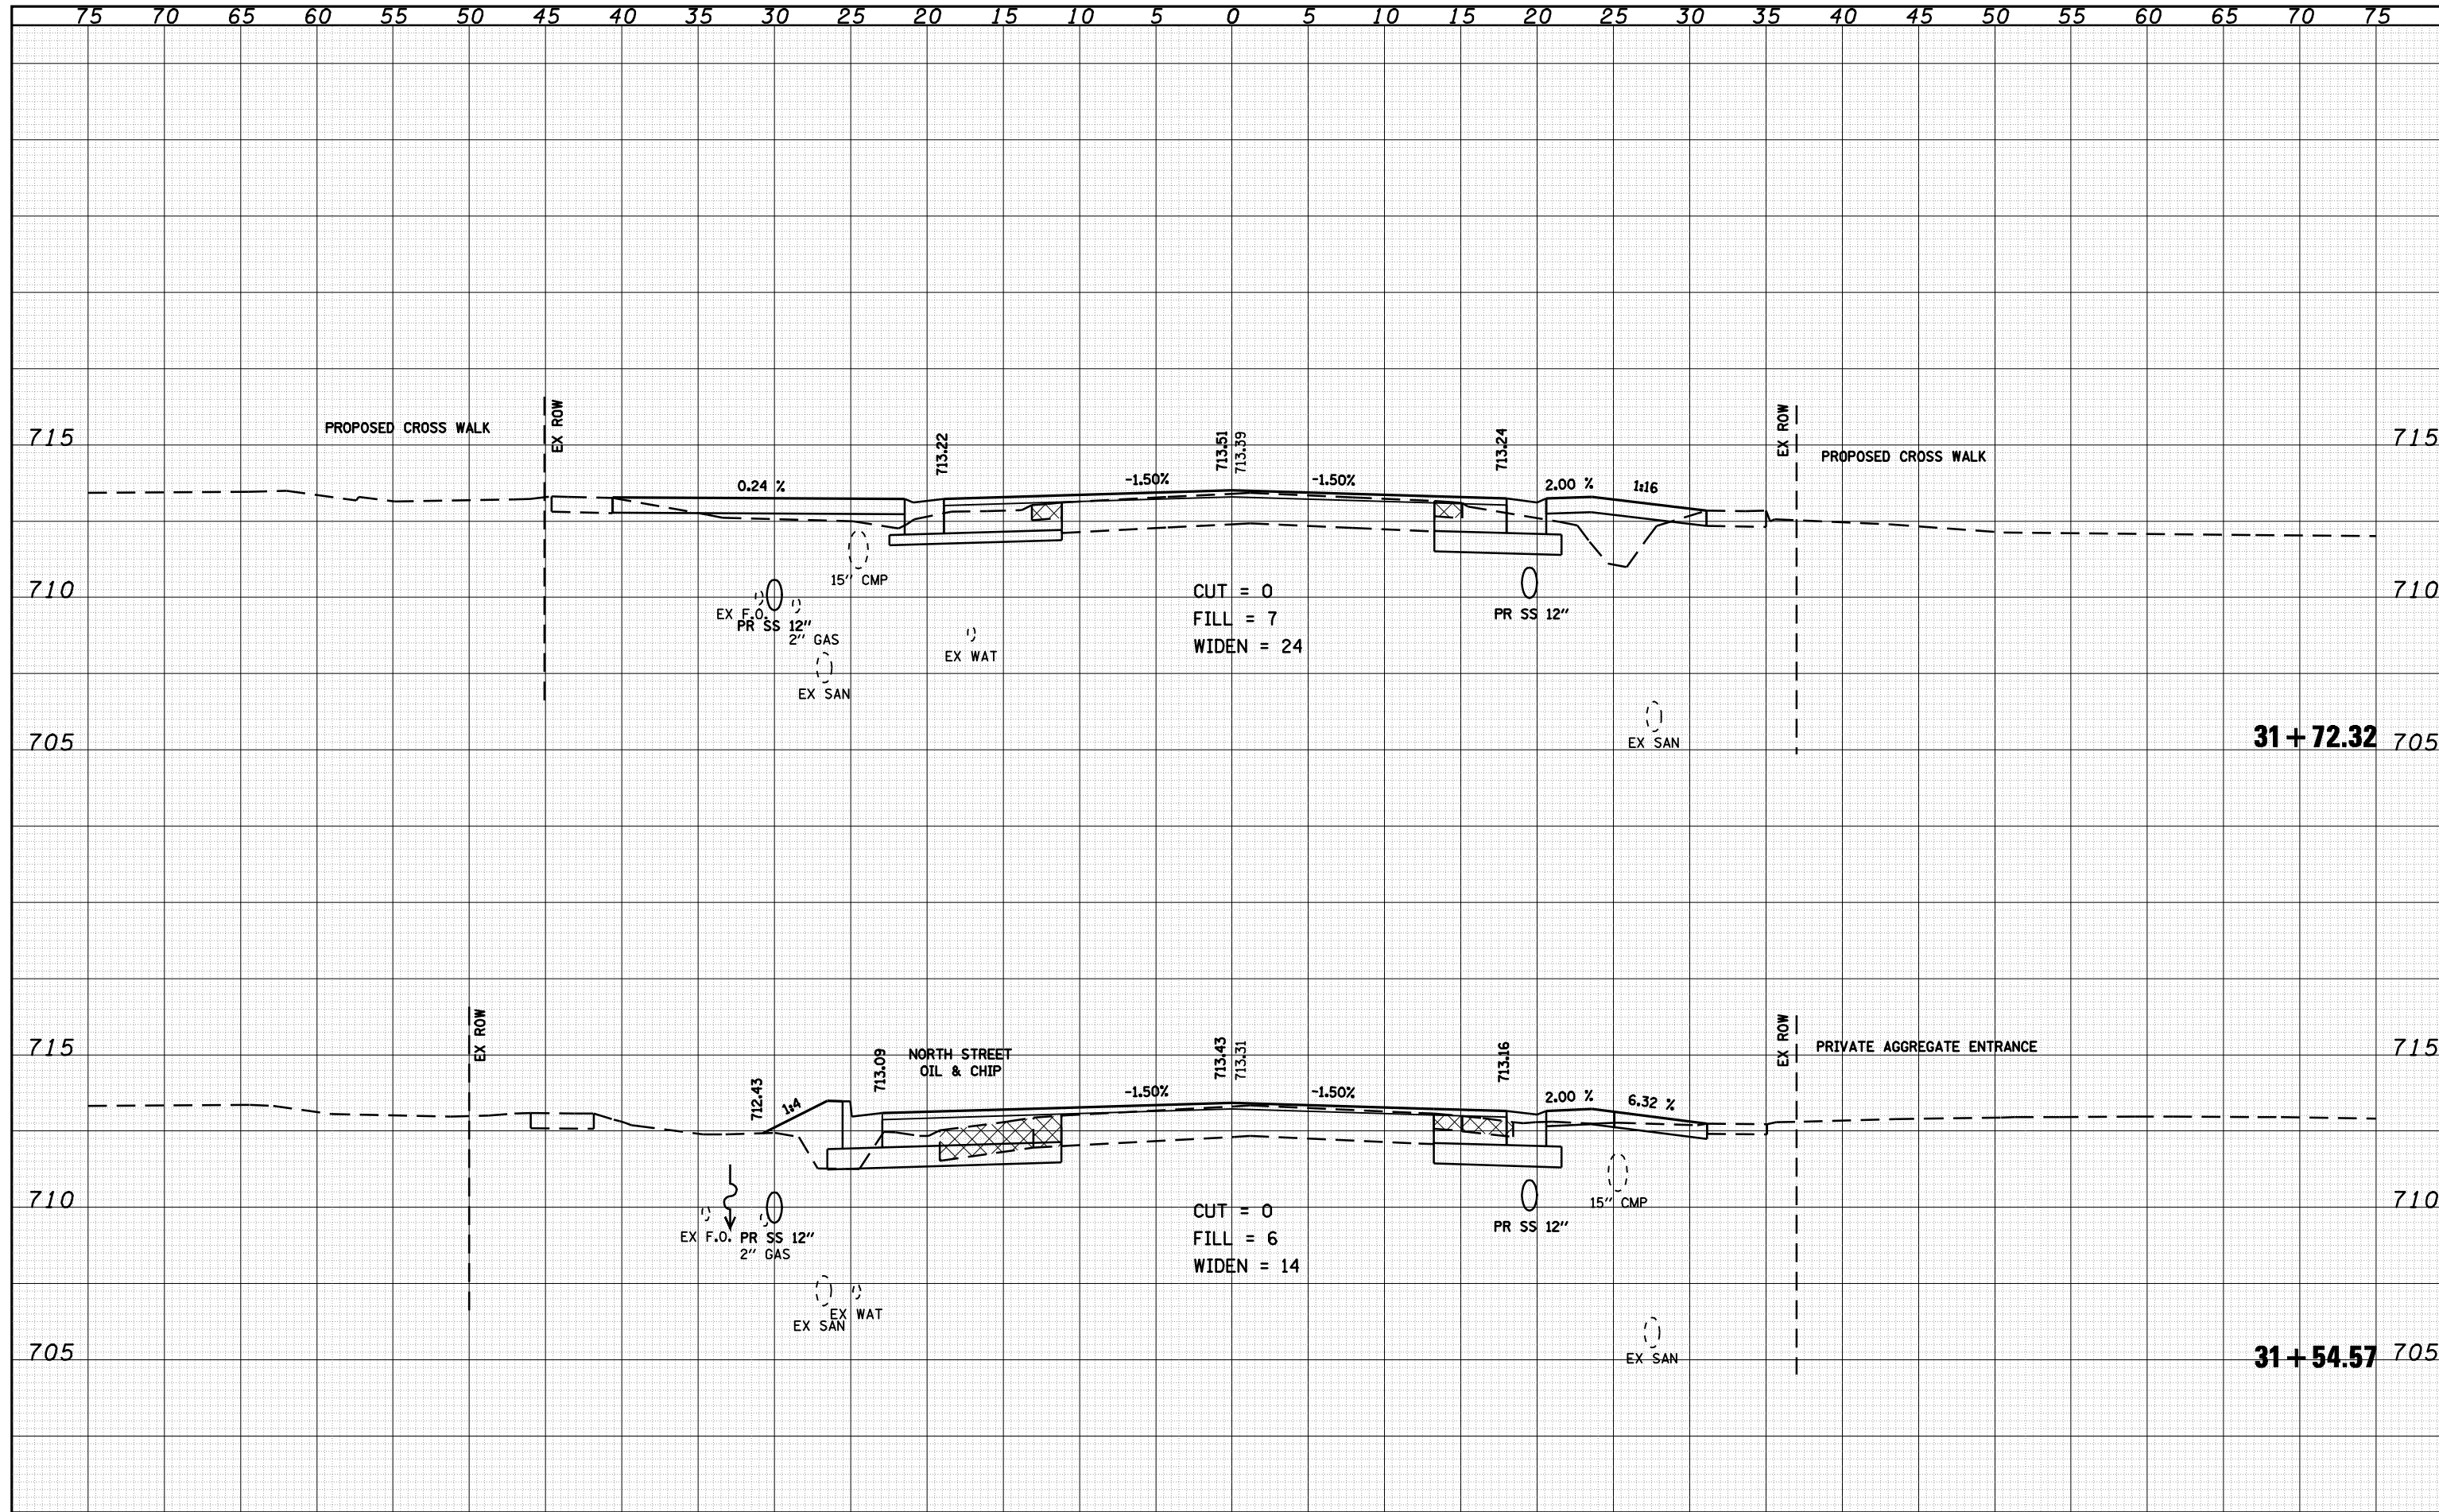

FILE NAME =	USER NAME = laughlinr1	DESIGNED -	REVISED -	STATE OF ILLINOIS DEPARTMENT OF TRANSPORTATION	US 24 CROSS SECTIONS SCALE: 1" = 5' SHEET NO. 21 OF 50 SHEETS STA. 31+54.57 TO STA. 31+72.32	F.A.P. RTE.	SECTION	COUNTY	TOTAL SHEETS	SHEET NO.
c:\pwwork\pwwid\DOT\LAUGHLIN\lrl\dms20175\d672b60	ksasht-e004.dgn	DRAWN -	REVISED -			7(W-1,RS-8,N)	9RS-4	BROWN	177	136
PLOT SCALE = 10.0000 ' / IN.		CHECKED -	REVISED -			CONTRACT NO. 72B60				
PLOT DATE = Oct-08-2009 07:26:01AM		DATE -	REVISED -			FED. ROAD DIST. NO. ILLINOIS FED. AID PROJECT				

• FAP 317 (1/5/24) & 550 (1/99)