


DATE	
BY	
FINAL SURVEY	
SURVEYED	
PLOTTED	
TEMPLATE	
NOTE BOOK	
AREAS CHECKED	
NO.	

DATE	
BY	
ORIGINAL SURVEY	
SURVEYED	
PLOTTED	
TEMPLATE	
NOTE BOOK	
AREAS CHECKED	
NO.	

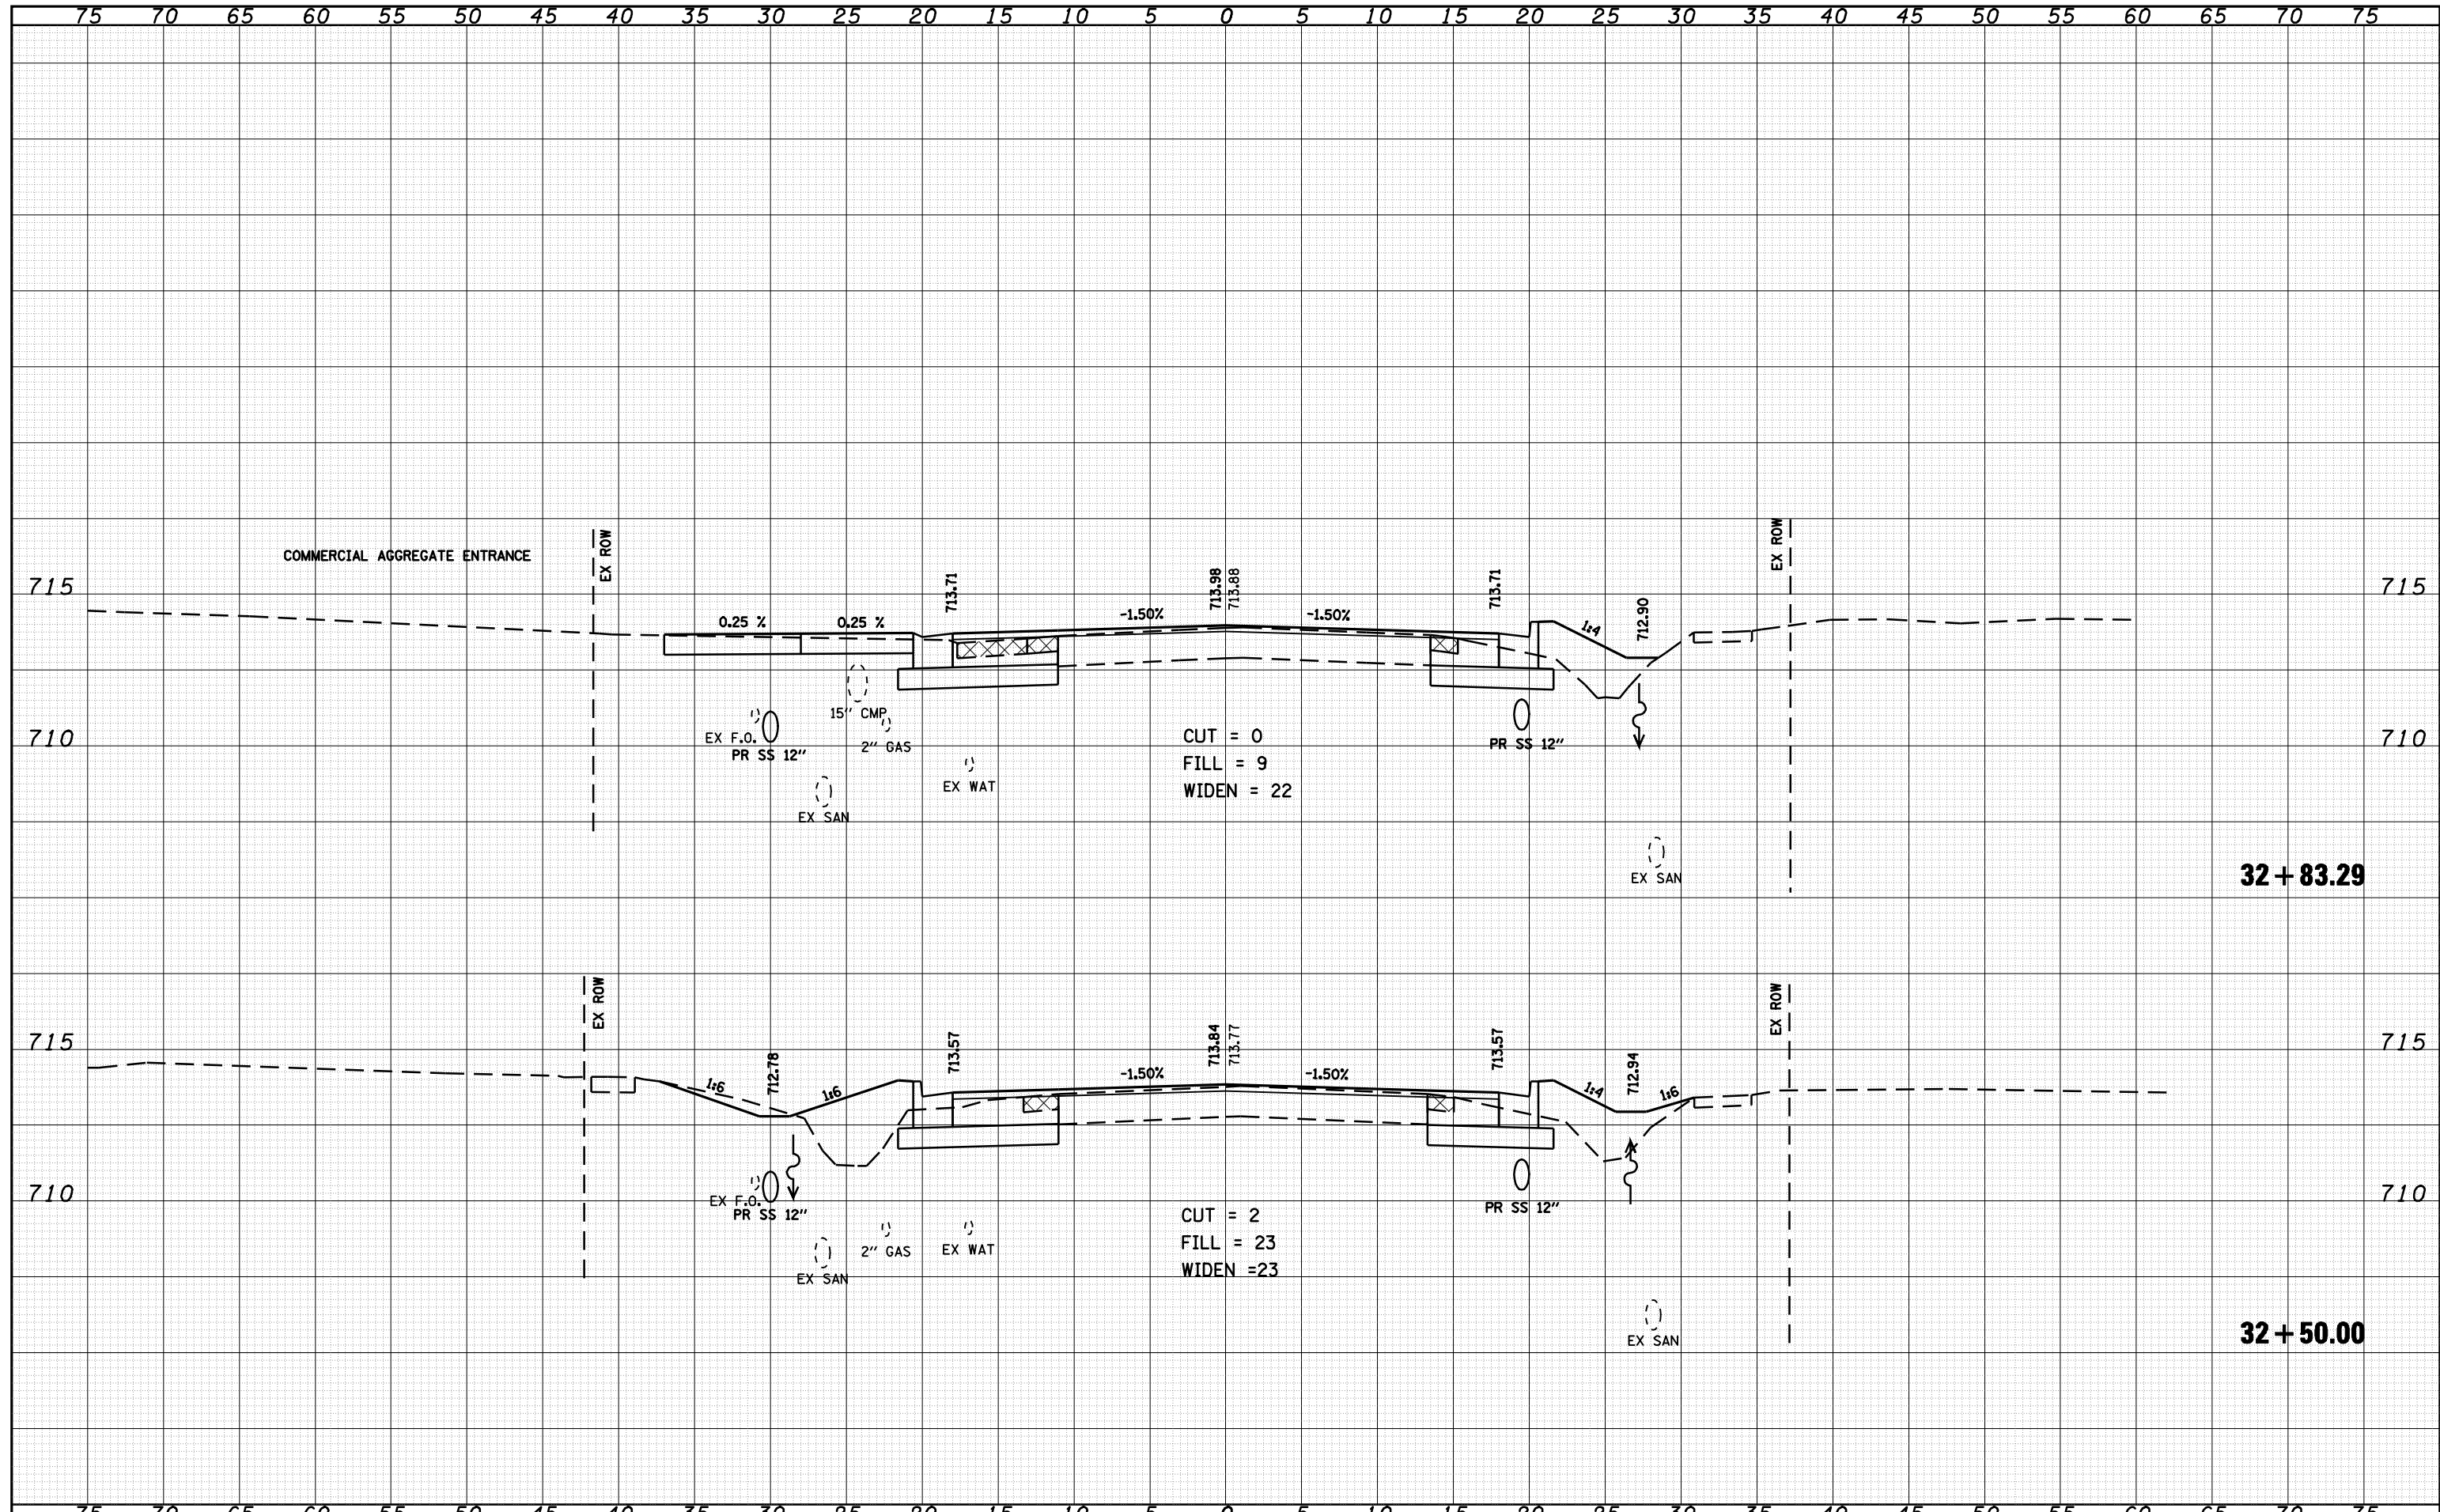

FILE NAME =	o:\pwwork\pwidot\LAUGHLINRL\dms20175\d672b60
USER NAME =	laughlinr1
DESIGNED -	REVISIED -
DRAWN -	REVISIED -
CHECKED -	REVISIED -
DATE -	REVISIED -

DESIGNED -	REVISIED -
DRAWN -	REVISIED -
CHECKED -	REVISIED -
DATE -	REVISIED -

DESIGNED -	REVISIED -
DRAWN -	REVISIED -
CHECKED -	REVISIED -
DATE -	REVISIED -

**STATE OF ILLINOIS  
DEPARTMENT OF TRANSPORTATION**

**US 24 CROSS SECTIONS**

SCALE: 1" = 5'      SHEET NO. 23 OF 50 SHEETS      STA. 32+50.00 TO STA. 32+83.29

F.A.P. RTE.	SECTION	COUNTY	TOTAL SHEETS	SHEET NO.
*	7(W-1,RS-8,N); 9RS-4	BROWN	177	138
CONTRACT NO. 72B60				
FED. ROAD DIST. NO.      ILLINOIS FED. AID PROJECT				

\* FAP 317 (11/82) & 550 (11/99)