


DATE	
BY	
FINAL SURVEY	SURVEYED
NOTE BOOK	PLOTTED
NO.	TEMPLATE
	AREAS CHECKED

DATE	
BY	
ORIGINAL SURVEY	SURVEYED
NOTE BOOK	PLOTTED
NO.	TEMPLATE
	AREAS CHECKED

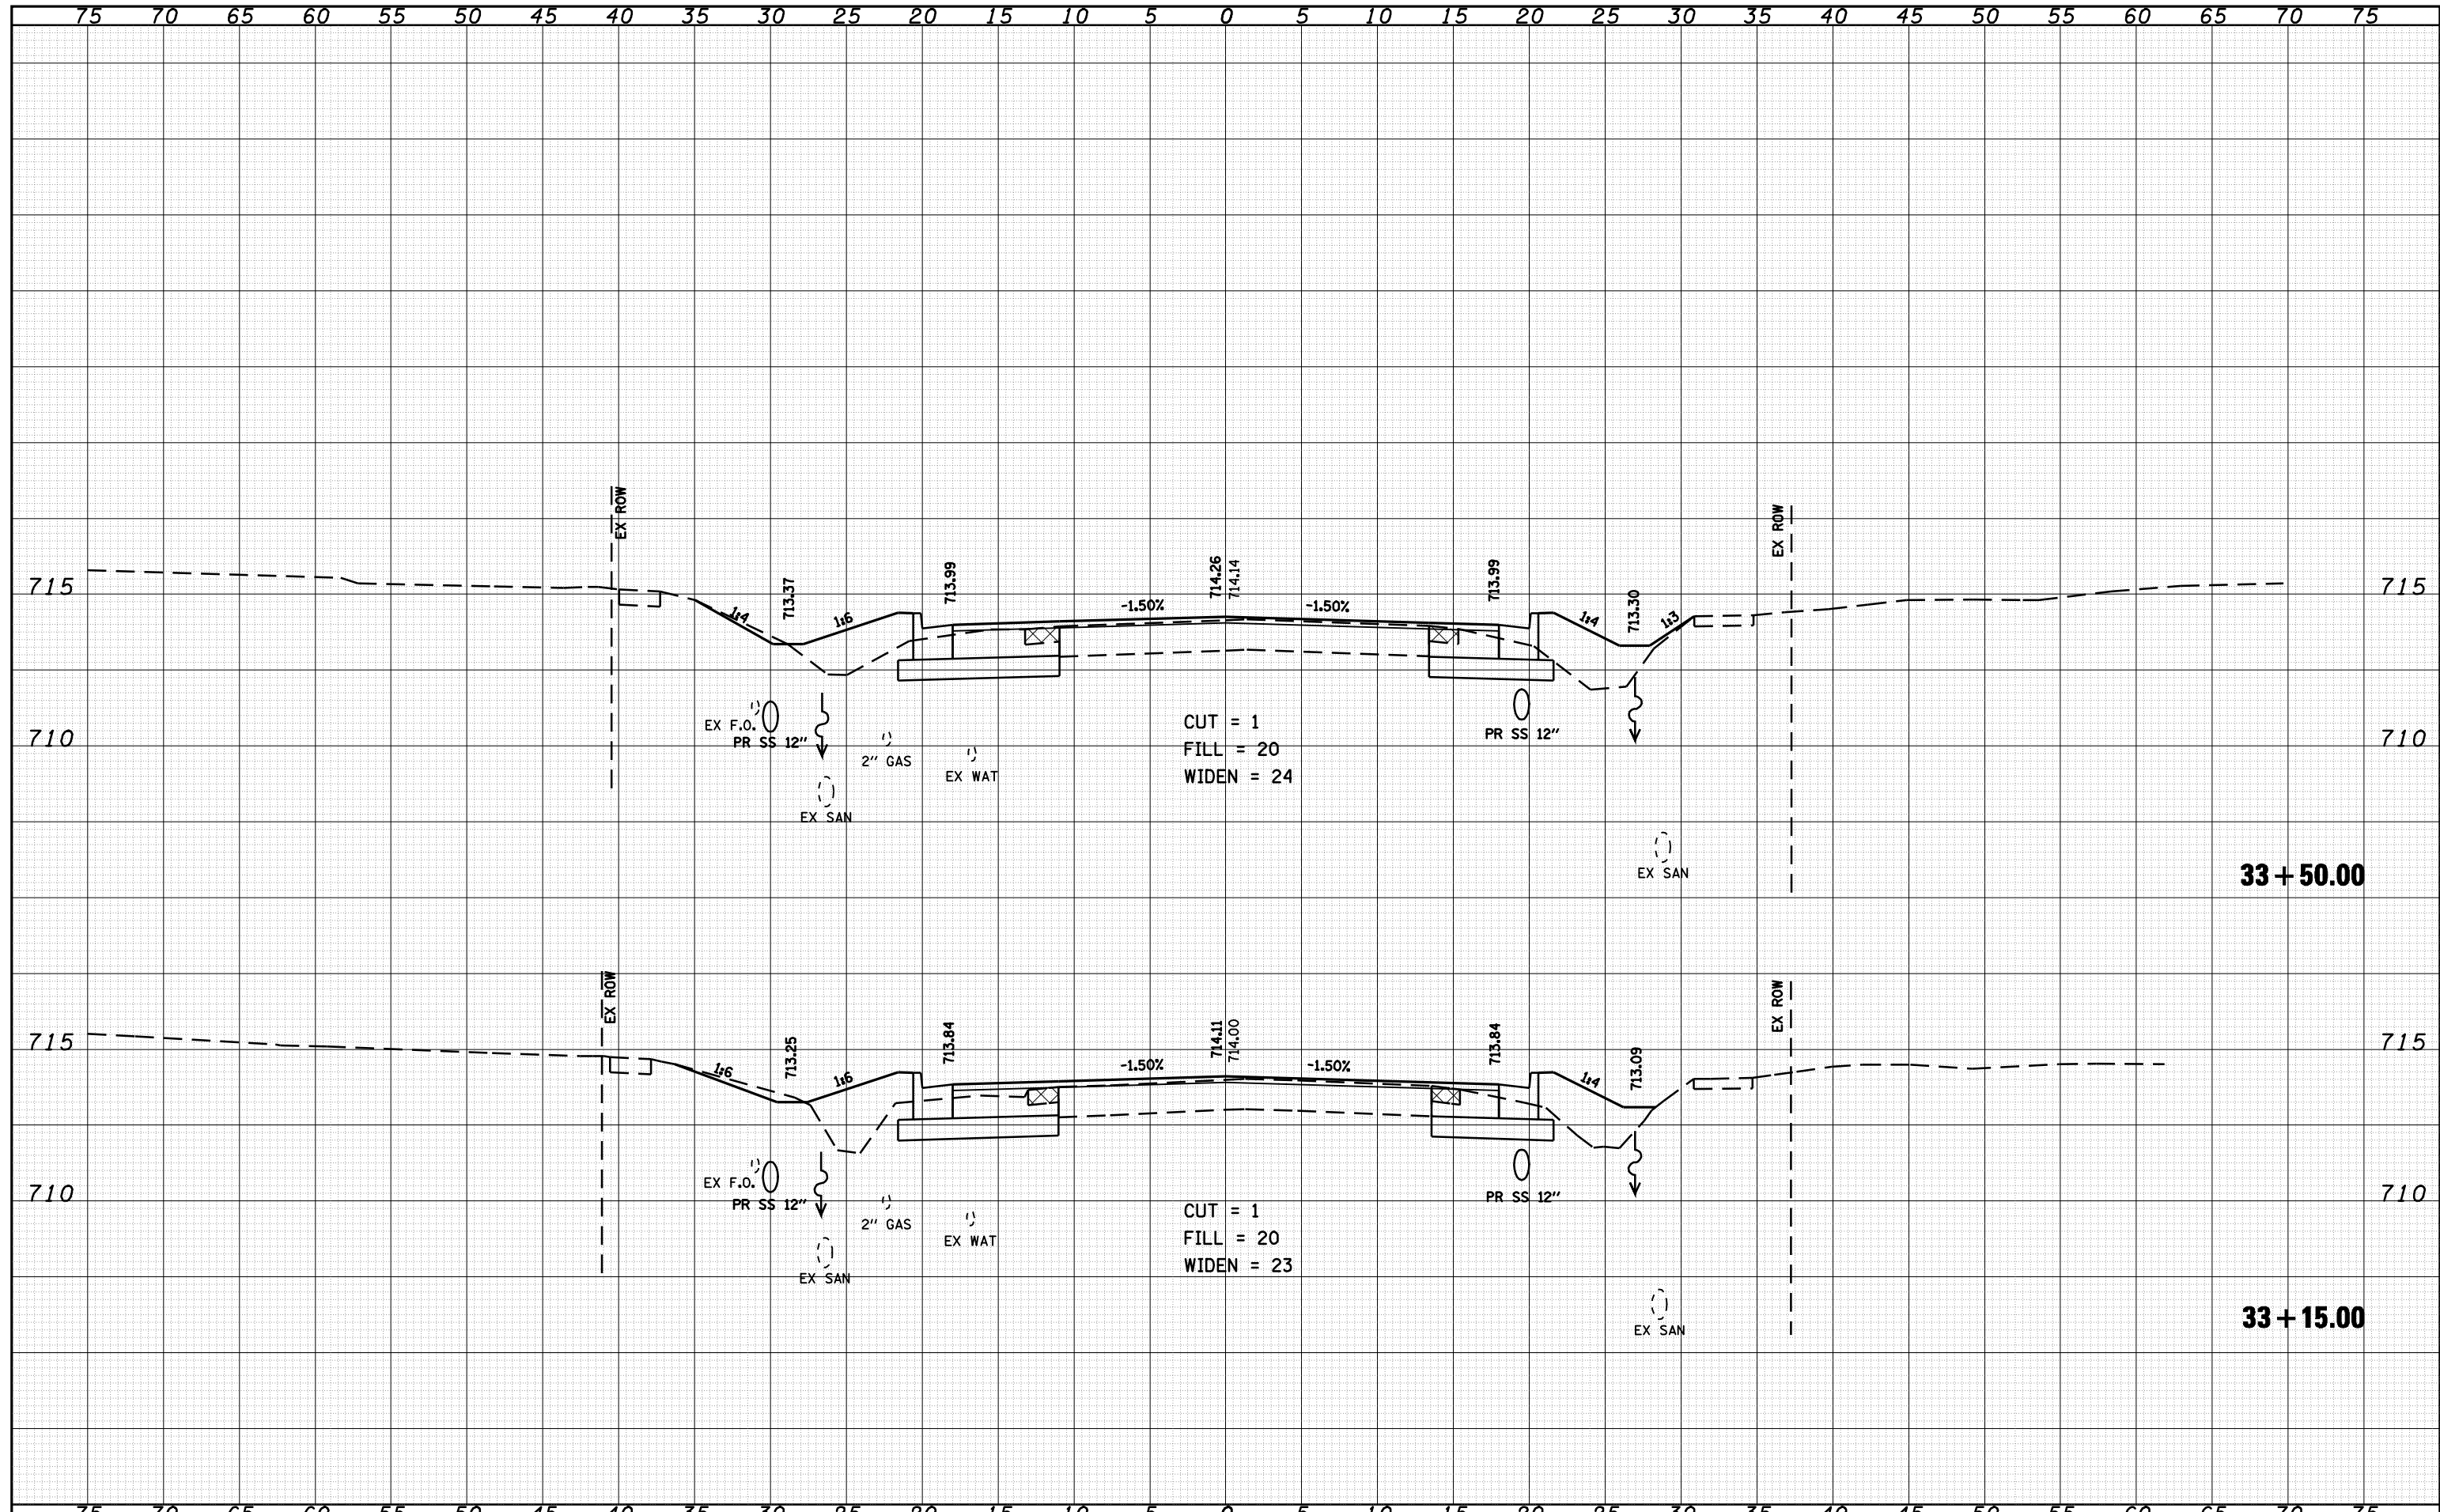

FILE NAME = c:\pwwork\pwwid01\LAUGHLINRL\dms20175\d672b60\ssht-e004.dgn

USER NAME = laughlir1  
 PLOT SCALE = 10.0000 ' / IN.  
 PLOT DATE = Oct-08-2009 07:26:34AM

DESIGNED -  
 DRAWN -  
 CHECKED -  
 DATE -

REVISED -  
 REVISED -  
 REVISED -  
 REVISED -

**STATE OF ILLINOIS  
 DEPARTMENT OF TRANSPORTATION**

**US 24 CROSS SECTIONS**

SCALE: 1" = 5'      SHEET NO. 24 OF 50 SHEETS      STA. 33+15.00 TO STA. 33+50.00

F.A.P. RTE.	SECTION	COUNTY	TOTAL SHEETS	SHEET NO.
• 7(W-1,RS-8,N); 9RS-4		BROWN	177	139
CONTRACT NO. 72B60				
FED. ROAD DIST. NO.		ILLINOIS FED. AID PROJECT		

• FAP 317 (1/5/24) & 550 (1/99)