


DATE	
BY	
SURVEYED	
PLOTTED	
TEMPLATE	
NOTE BOOK	
AREAS CHECKED	
NO.	

DATE	
BY	
SURVEYED	
PLOTTED	
TEMPLATE	
NOTE BOOK	
AREAS CHECKED	
NO.	

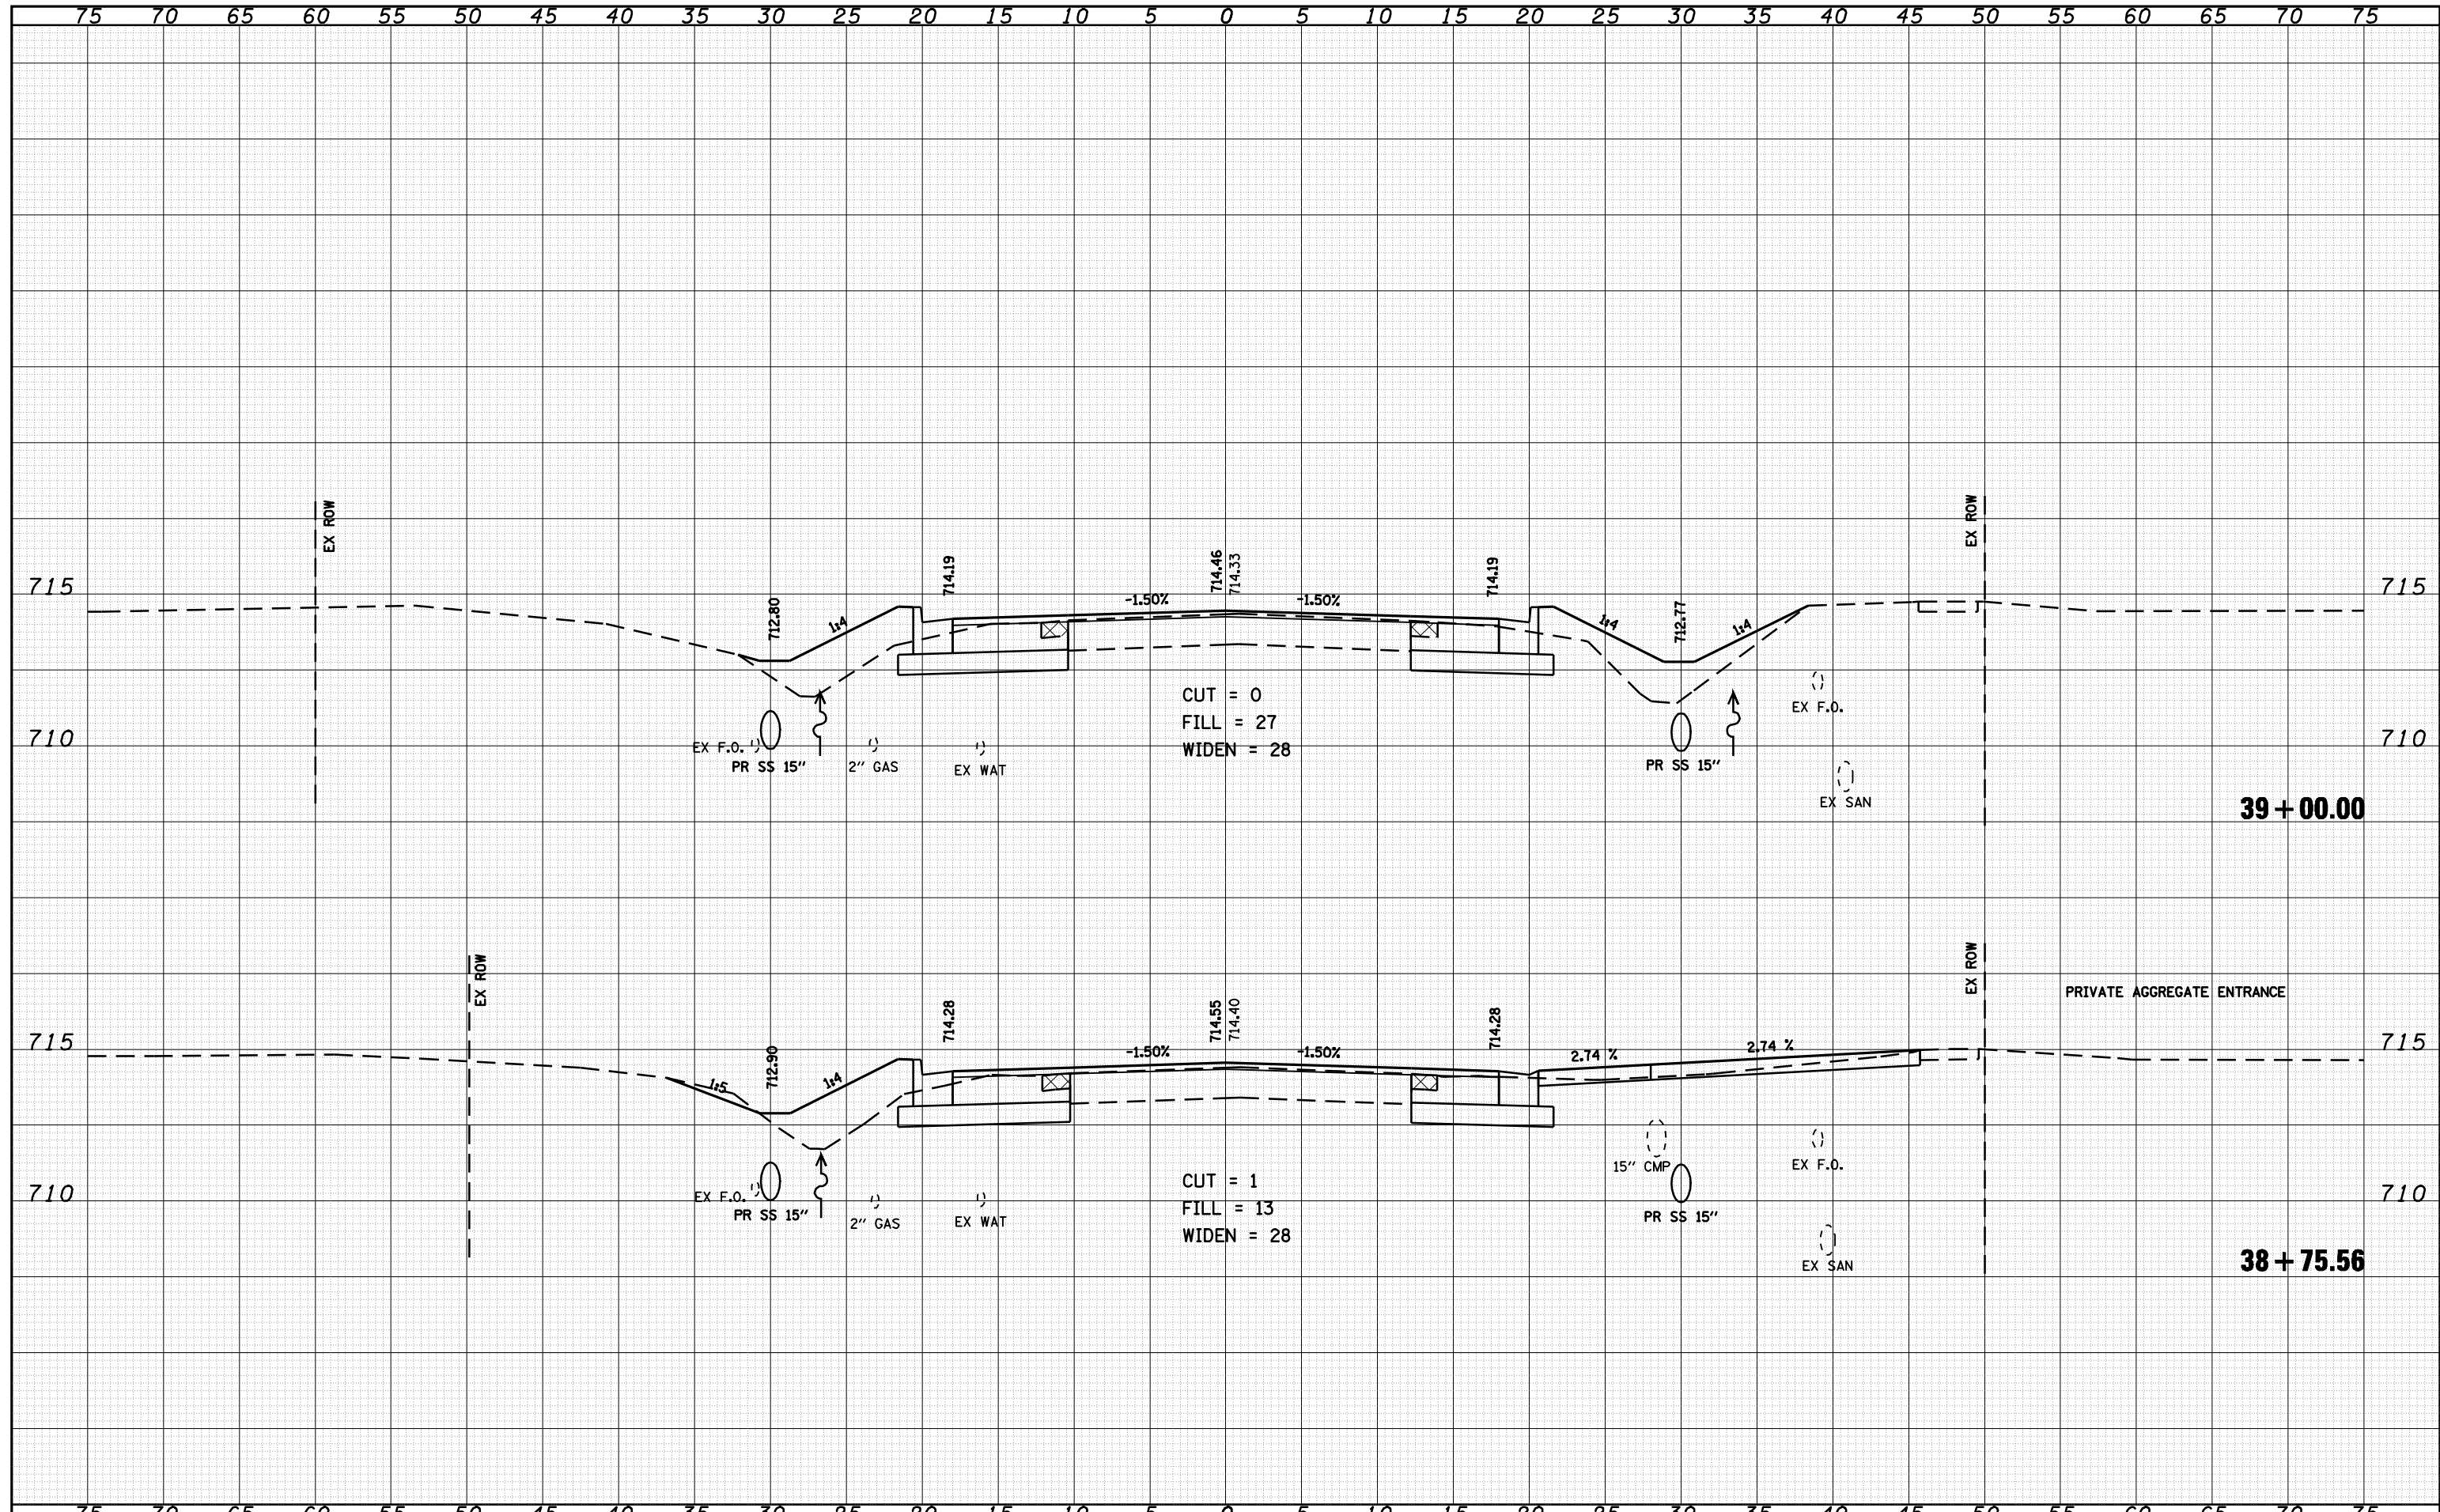

FILE NAME = o:\pwork\p\WIDOT\LAUGHLINRL\dms20175\d672b60

USER NAME = laughlinr1  
 xasht-e004.dgn  
 PLOT SCALE = 10.0000 ' / IN.  
 PLOT DATE = Oct-08-2009 07:28:07AM

DESIGNED -	REVISED -
DRAWN -	REVISED -
CHECKED -	REVISED -
DATE -	REVISED -

**STATE OF ILLINOIS  
DEPARTMENT OF TRANSPORTATION**

**US 24 CROSS SECTIONS**

SCALE: 1" = 5'    SHEET NO. 33 OF 50 SHEETS    STA. 38+75.56 TO STA. 39+00.00

F.A.P. RTE.	SECTION	COUNTY	TOTAL SHEETS	SHEET NO.
*	7(W-1,RS-8,N); 9RS-4	BROWN	177	148
FED. ROAD DIST. NO.			ILLINOIS FED. AID PROJECT	
			CONTRACT NO. 72B60	

\* FAP 317 (1/5/24) & 550 (1/1/99)