


DATE	
BY	
SURVEYED	
PLOTTED	
TEMPLATE	
NOTE BOOK	
AREAS CHECKED	
NO.	

DATE	
BY	
SURVEYED	
PLOTTED	
TEMPLATE	
NOTE BOOK	
AREAS CHECKED	
NO.	

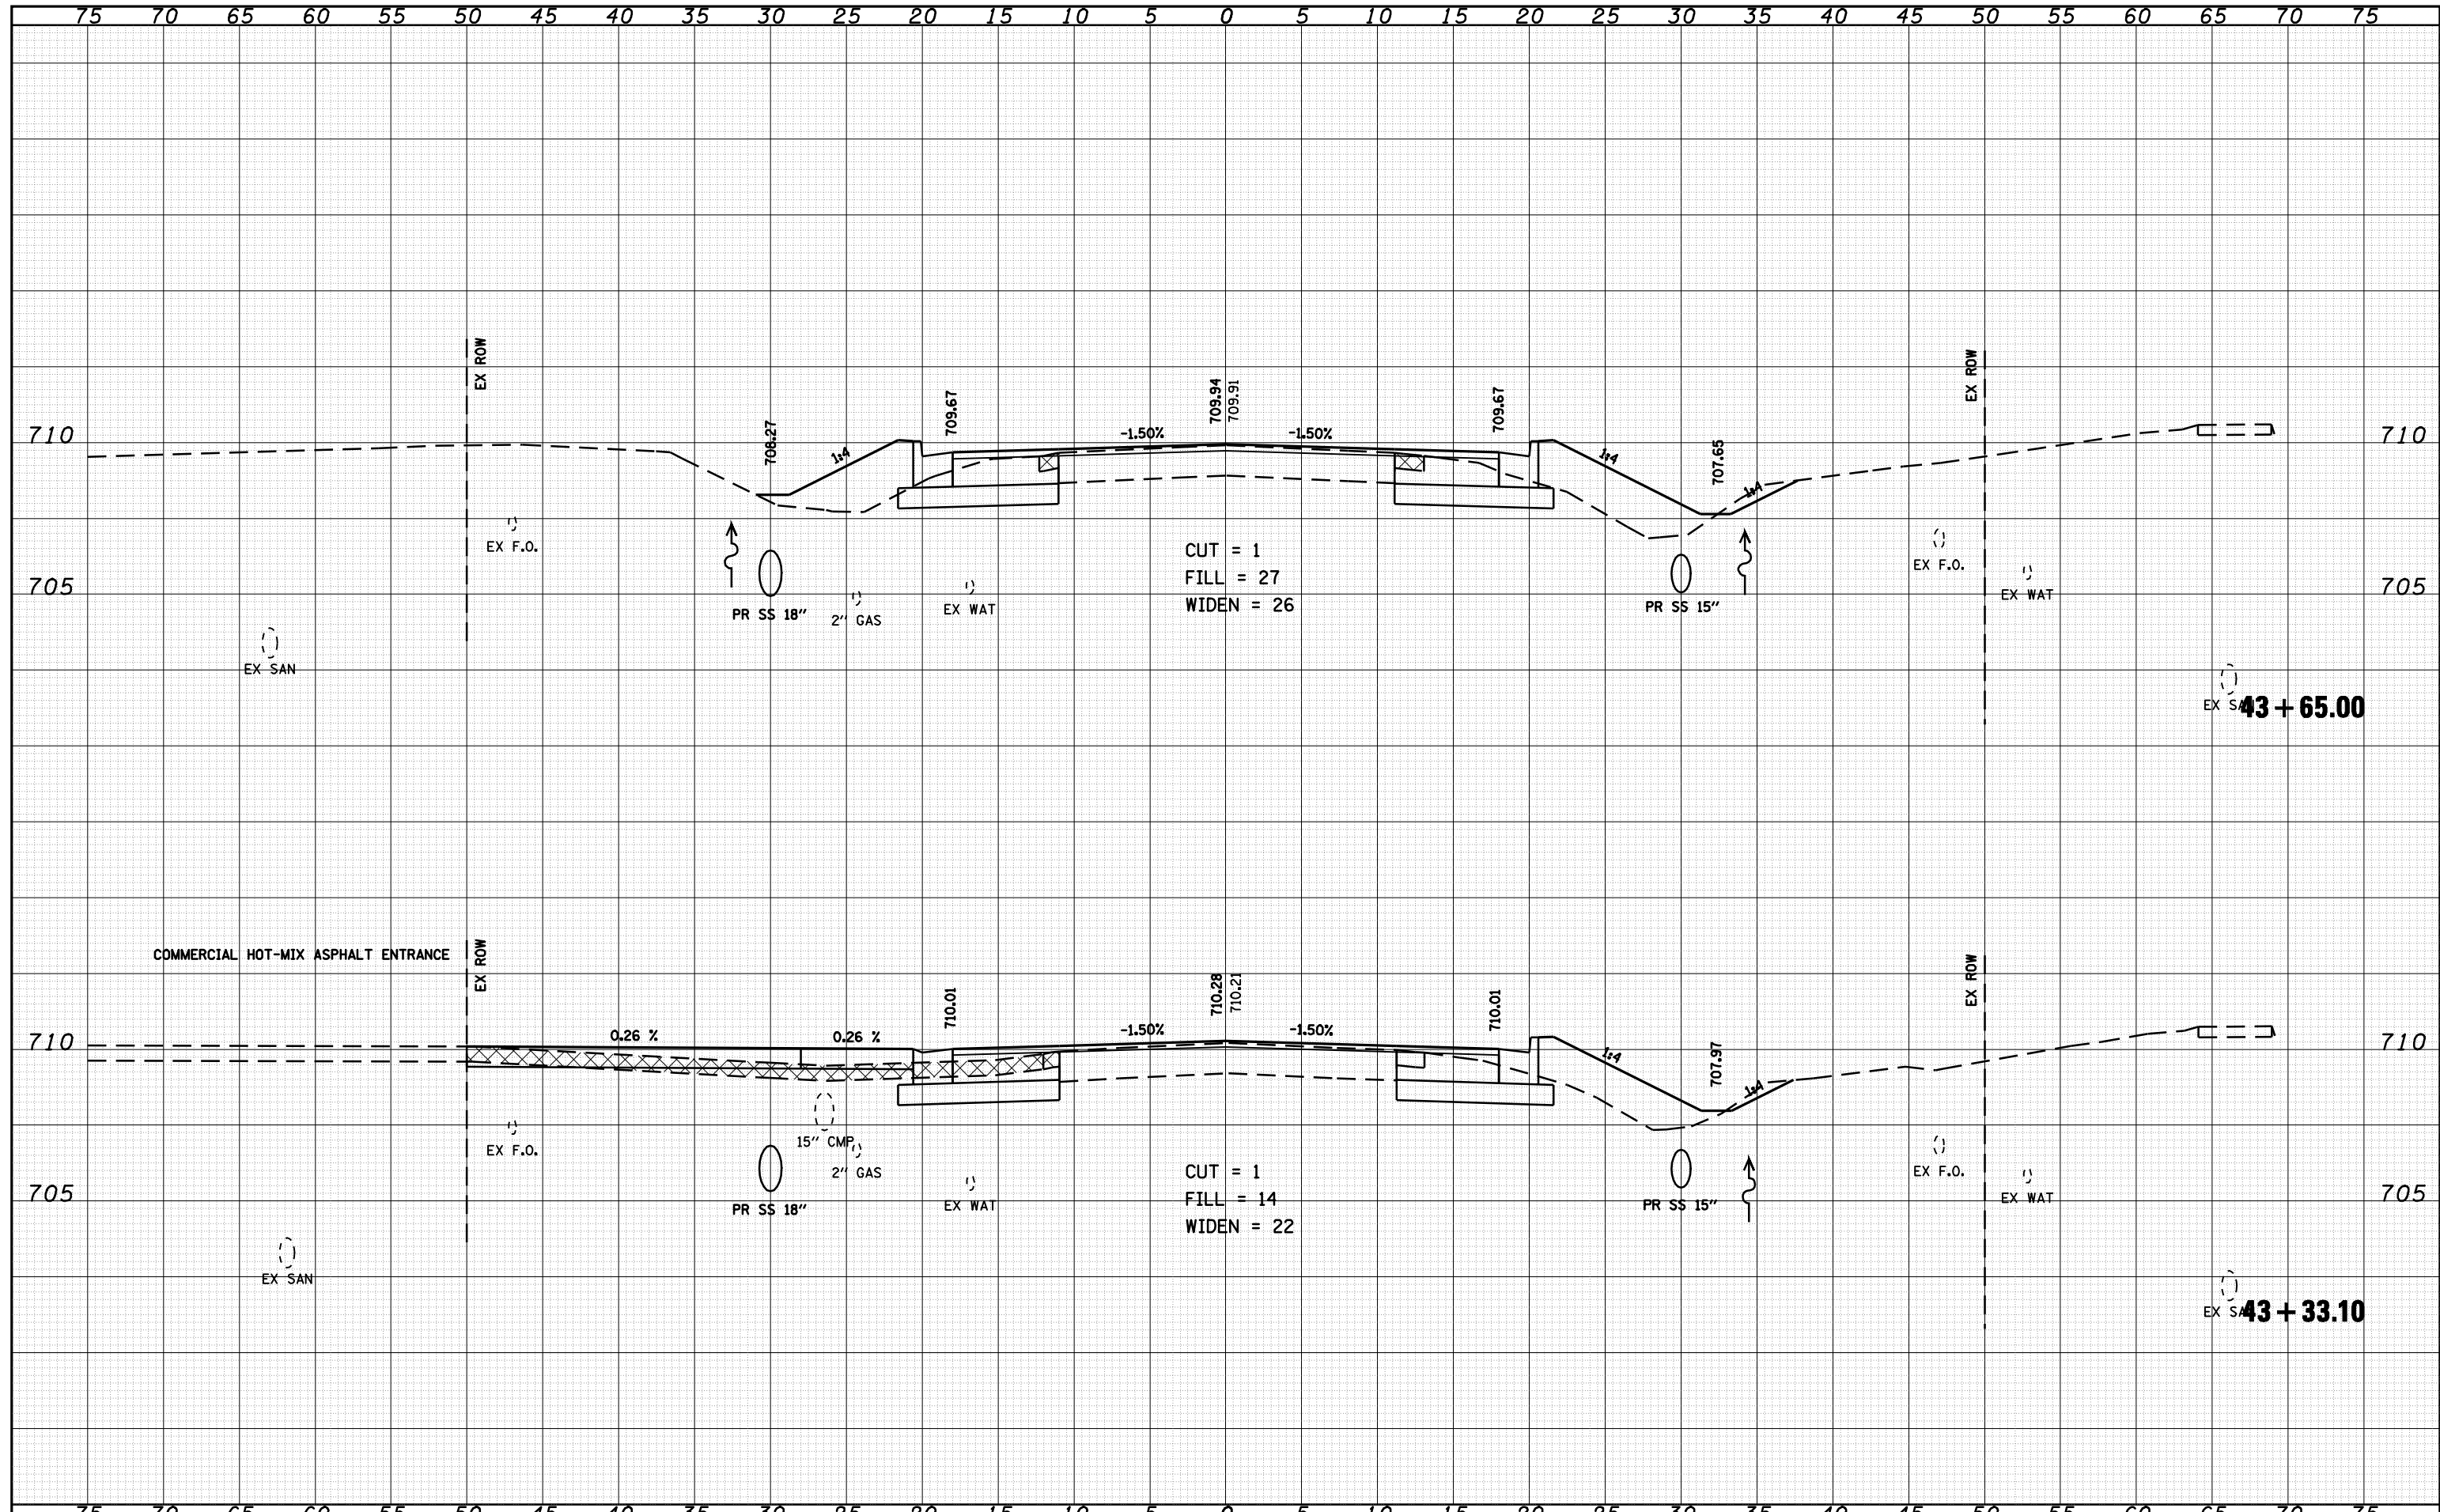

FILE NAME =
 o:\pwork\p\WIDOT\LAUGHLINRL\dms20175\d672b60

USER NAME = laughlinr1
 xasht-e004.dgn
 PLOT SCALE = 10.0000 ' / IN.
 PLOT DATE = Oct-08-2009 07:29:00AM

DESIGNED -
 DRAWN -
 CHECKED -
 DATE -

REVISED -
 REVISED -
 REVISED -
 REVISED -

**STATE OF ILLINOIS
 DEPARTMENT OF TRANSPORTATION**

SCALE: 1" = 5'
 SHEET NO. 38 OF 50 SHEETS
 STA. 43+33.10 TO STA. 43+65.00

US 24 CROSS SECTIONS

F.A.P. RTE.	SECTION	COUNTY	TOTAL SHEETS	SHEET NO.
•	7(W-1,RS-8,N); 9RS-4	BROWN	177	153
FED. ROAD DIST. NO. ILLINOIS FED. AID PROJECT			CONTRACT NO. 72B60	

• FAP 317 (1/5/24) & 550 (1/1/99)