


DATE	
BY	
SURVEYED	
PLOTTED	
TEMPLATE	
NOTE BOOK	
AREAS CHECKED	
NO.	

DATE	
BY	
SURVEYED	
PLOTTED	
TEMPLATE	
NOTE BOOK	
AREAS CHECKED	
NO.	

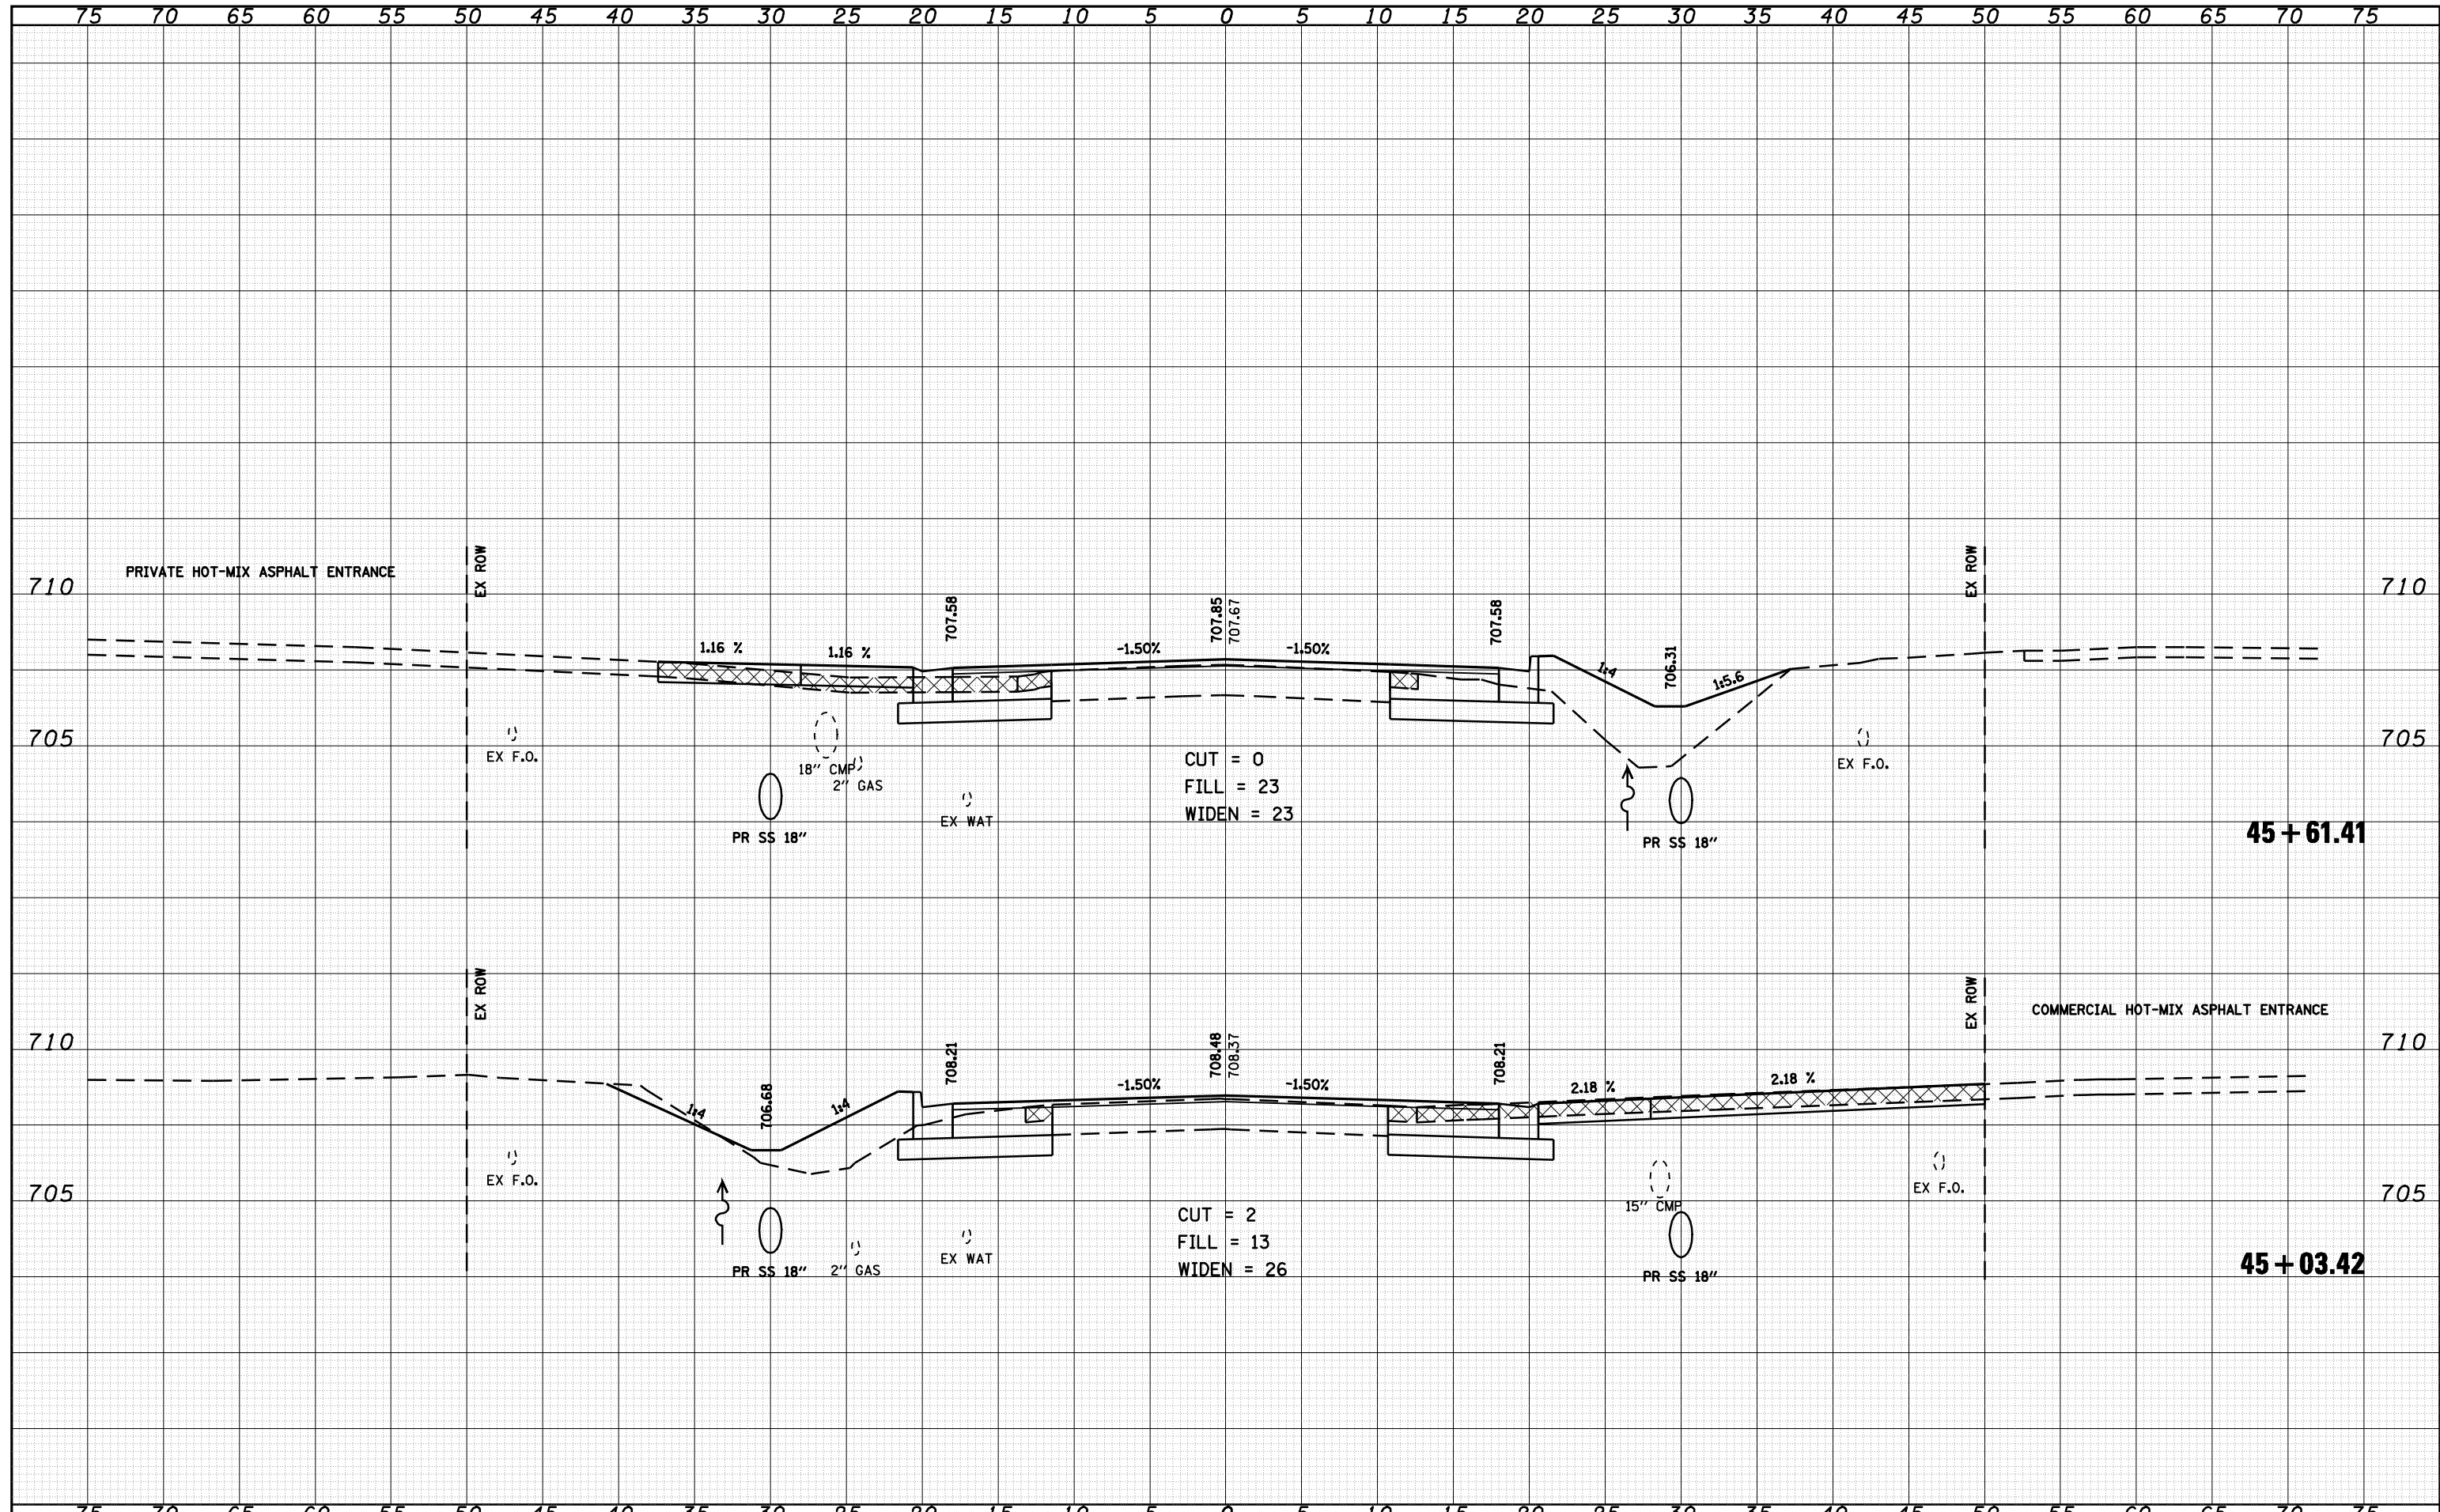

FILE NAME =	USER NAME = laughlir1	DESIGNED -	REVISED -	STATE OF ILLINOIS DEPARTMENT OF TRANSPORTATION	US 24 CROSS SECTIONS		F.A.P. RTE.	SECTION	COUNTY	TOTAL SHEETS	SHEET NO.
c:\pwork\p\WIDOT\LAUGHLINRL\dms20175\d672b60	xaast-e004.dgn	DRAWN -	REVISED -				7(W-1,RS-8,N)	9RS-4	BROWN	177	155
PLOT SCALE = 10.0000 ' / IN.		CHECKED -	REVISED -		SCALE: 1" = 5'		SHEET NO. 40 OF 50 SHEETS		STA. 45+03.42 TO STA. 45+61.41	CONTRACT NO. 72B60	
PLOT DATE = Oct-08-2009 07:29:21AM		DATE -	REVISED -		FED. ROAD DIST. NO. ILLINOIS FED. AID PROJECT						

FAP 317 (11/15/24) & 550 (11/99)