


DATE	
BY	
FINAL SURVEY	
PLOTTED	
TEMPLATE	
NOTE BOOK	
AREAS CHECKED	
NO.	

DATE	
BY	
ORIGINAL SURVEY	
PLOTTED	
TEMPLATE	
NOTE BOOK	
AREAS CHECKED	
NO.	

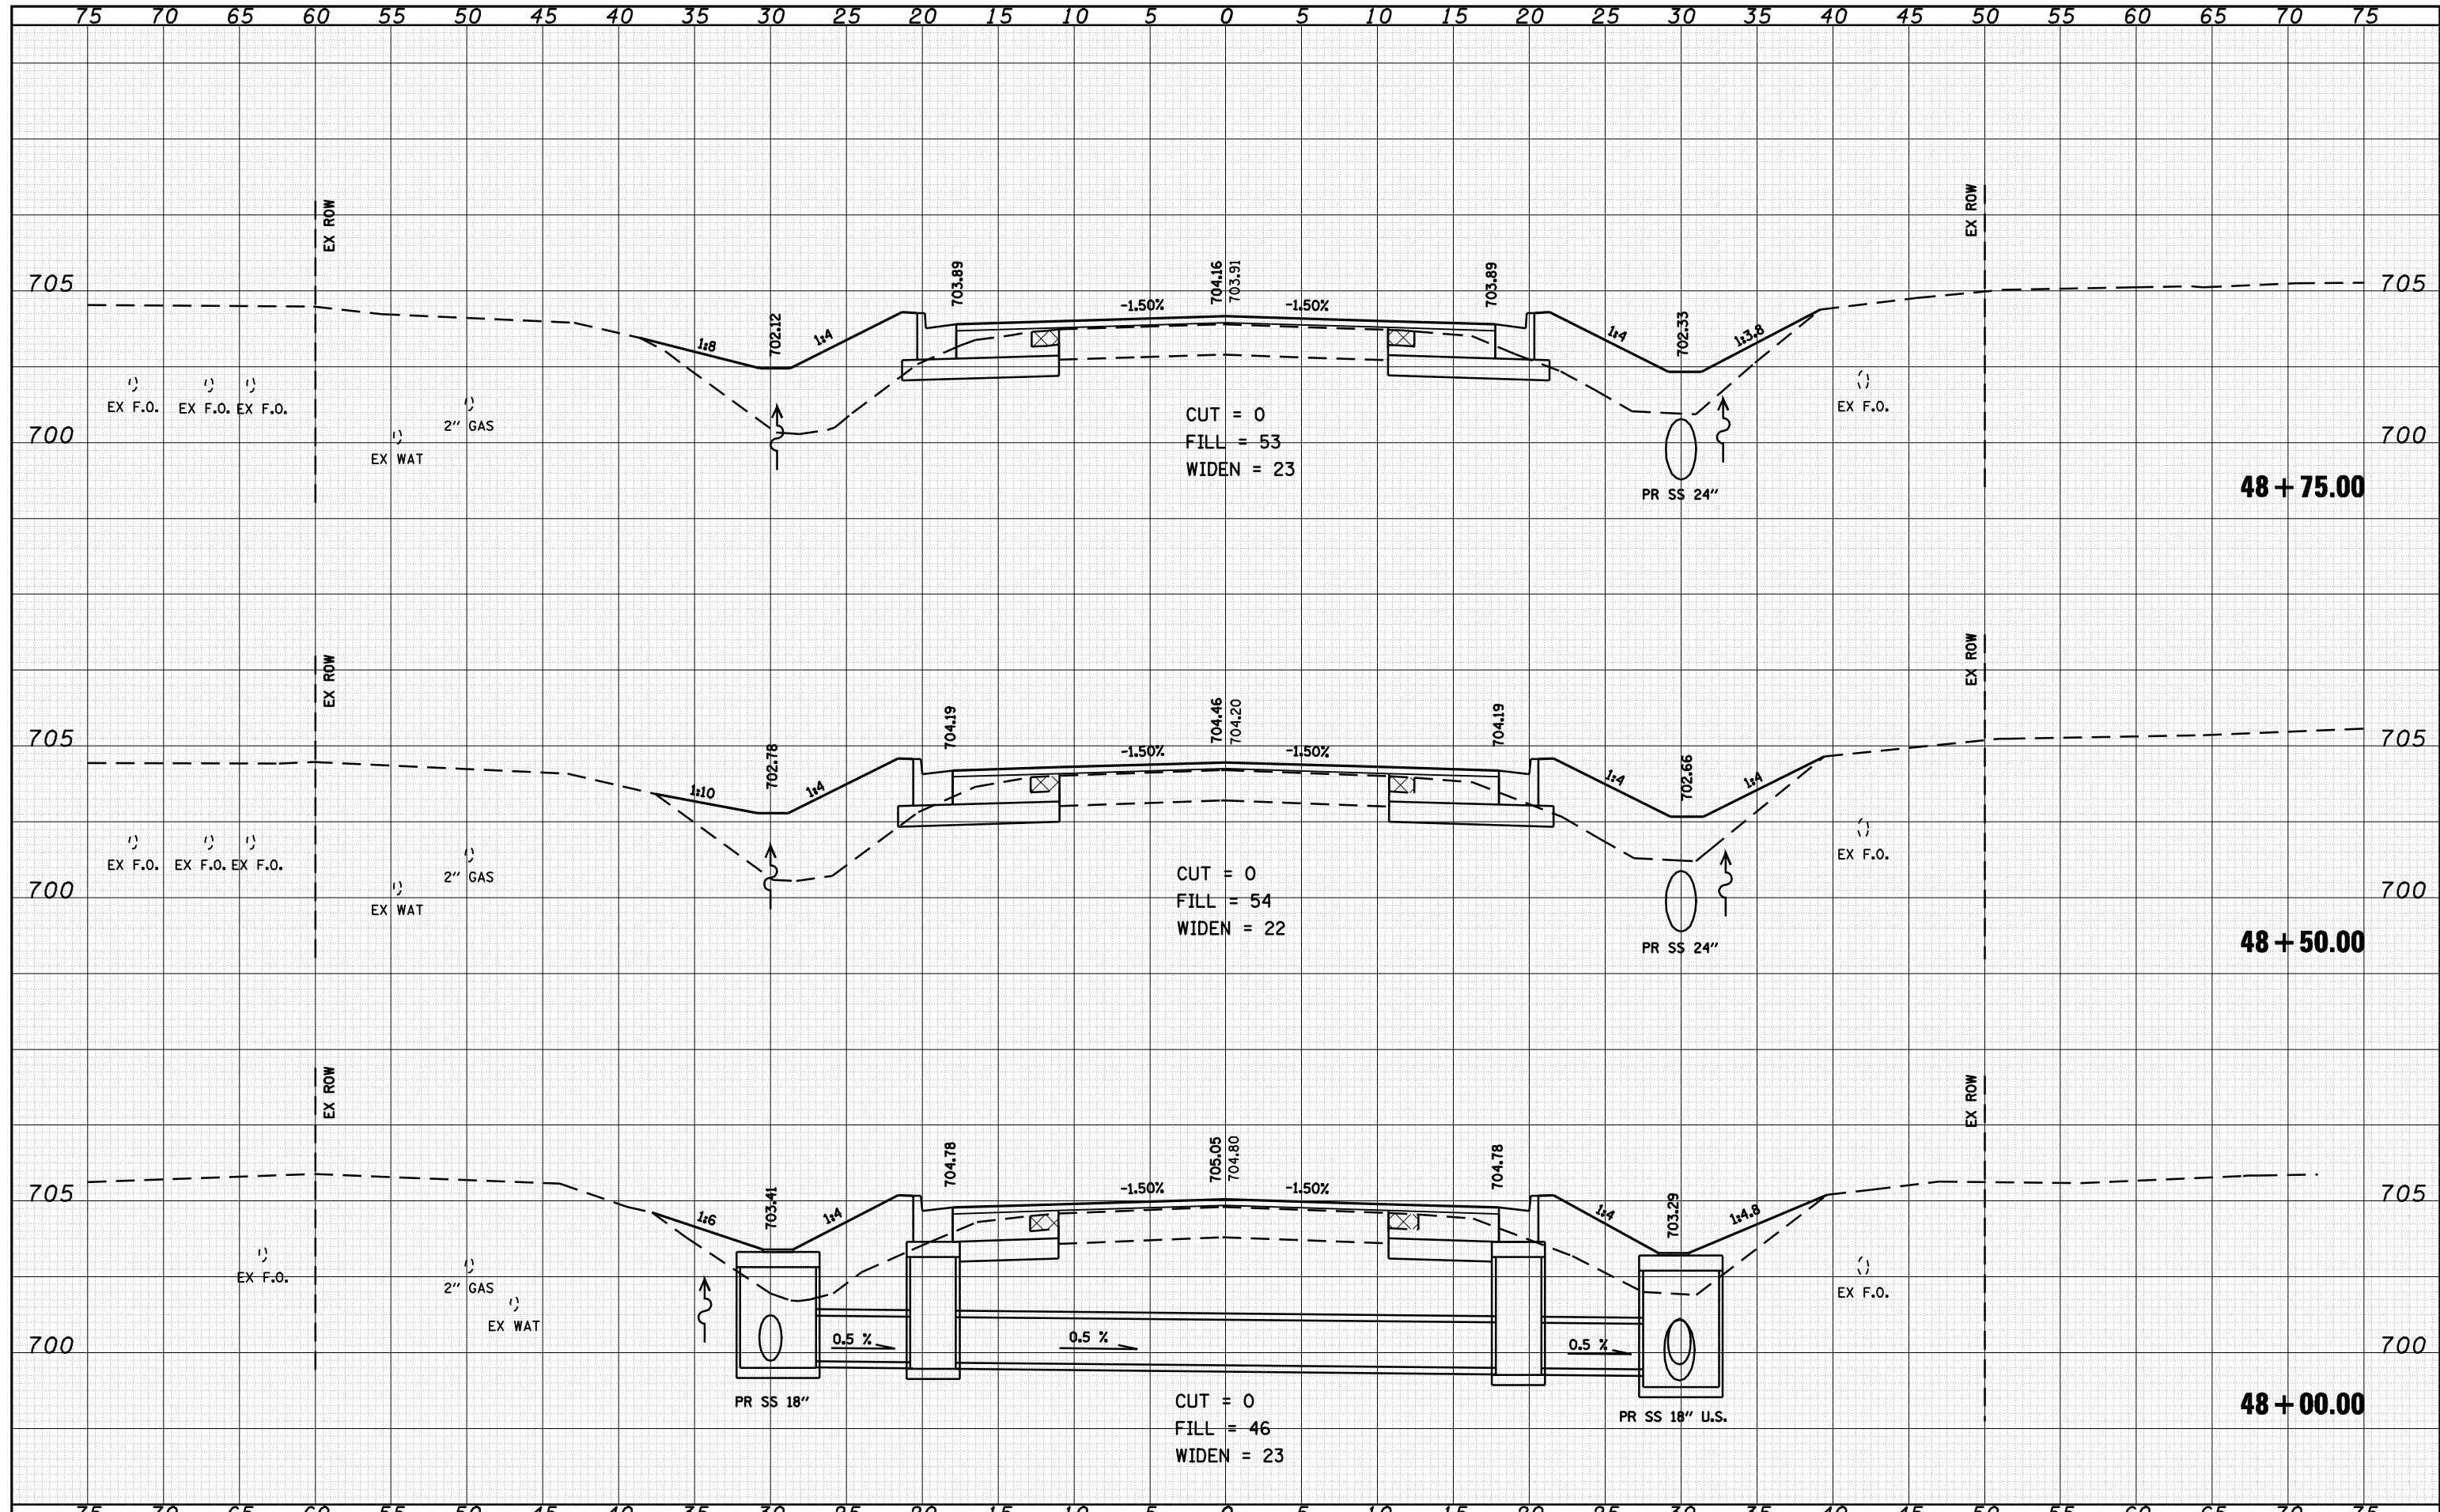

FILE NAME =	USER NAME = laughlinr1	DESIGNED -	REVISED -	<b>STATE OF ILLINOIS</b> <b>DEPARTMENT OF TRANSPORTATION</b>	<b>US 24 CROSS SECTIONS</b>		F.A.P. RTE.	SECTION	COUNTY	TOTAL SHEETS	SHEET NO.	
c:\pwwork\pwidot\LAUGHLINRL\dms20175\d672b60	ksaht-e004.dgn	DRAWN -	REVISED -		7(W-1,RS-8,N);	9RS-4	BROWN	177	158			
PLOT SCALE = 10.0000' / IN.	CHECKED -	REVISED -	REVISED -		CONTRACT NO. 72B60							
PLOT DATE = Oct-08-2009 07:29:53AM	DATE -	REVISED -	REVISED -		FED. ROAD DIST. NO.	ILLINOIS FED. AID PROJECT						
				SCALE: 1" = 5'		SHEET NO. 43 OF 50 SHEETS	STA. 48+00.00	TO STA. 48+75.00				

FAP 317 (11S 24) & 550 (11 99)