


DATE	
BY	
FINAL SURVEY	
NO. _____	
SURVEYED	
PLOTTED	
TEMPLATE	
AREAS	
CHECKED	

DATE	
BY	
ORIGINAL SURVEY	
NO. _____	
SURVEYED	
PLOTTED	
TEMPLATE	
AREAS	
CHECKED	

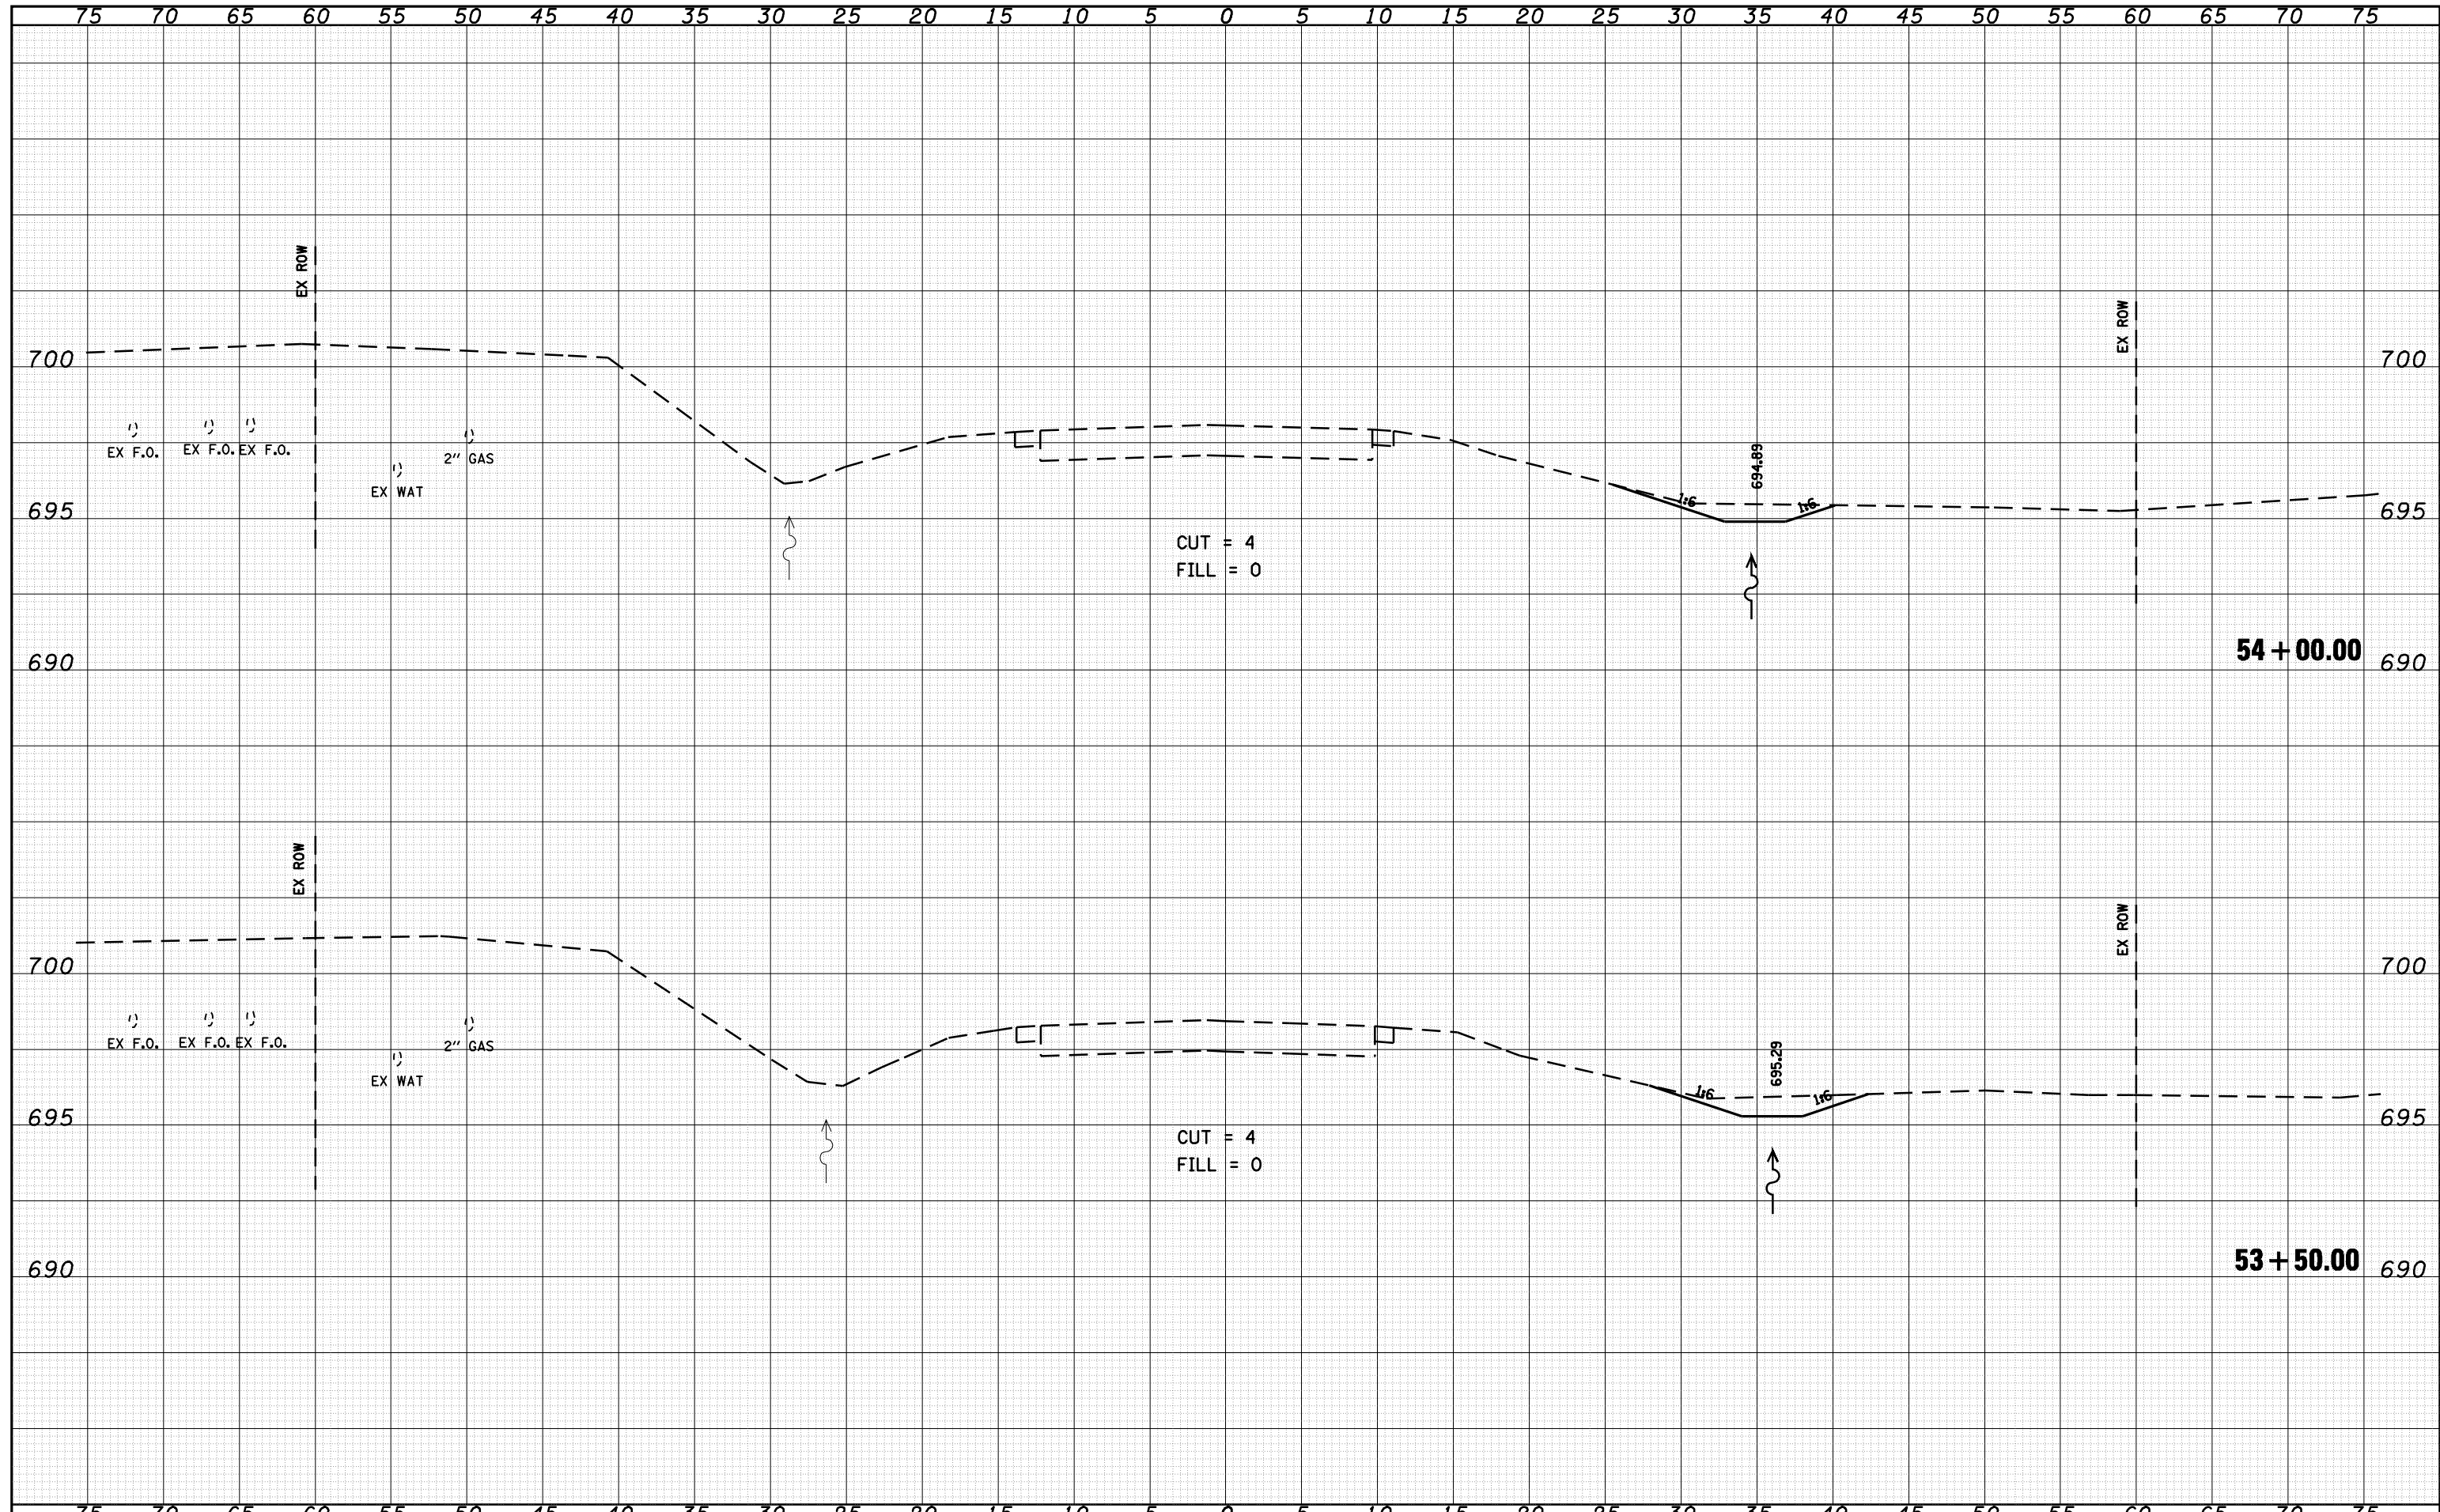

FILE NAME =	USER NAME = laughlir1	DESIGNED -	REVISD -	STATE OF ILLINOIS DEPARTMENT OF TRANSPORTATION	US 24 CROSS SECTIONS		F.A.P. RTE.	SECTION	COUNTY	TOTAL SHEETS	SHEET NO.
c:\pwwork\pwidot\LAUGHLINRL\dms20175\d672b60	ksast-e004.dgn	DRAWN -	REVISD -				7(W-1,RS-8,N);	9RS-4	BROWN	177	164
PLOT SCALE = 10.0000 ' / IN.		CHECKED -	REVISD -		CONTRACT NO. 72B60						
PLOT DATE = Oct-08-2009 07:30:58AM		DATE -	REVISD -		FED. ROAD DIST. NO.	ILLINOIS FED. AID PROJECT	SCALE: 1" = 5'		SHEET NO. 49 OF 50 SHEETS	STA. 53+50	TO STA. 54+00