


DATE	
BY	
FINAL SURVEY	
SURVEYED	
PLOTTED	
TEMPLATE	
NOTE BOOK	
AREAS CHECKED	
NO.	

DATE	
BY	
ORIGINAL SURVEY	
SURVEYED	
PLOTTED	
TEMPLATE	
NOTE BOOK	
AREAS CHECKED	
NO.	

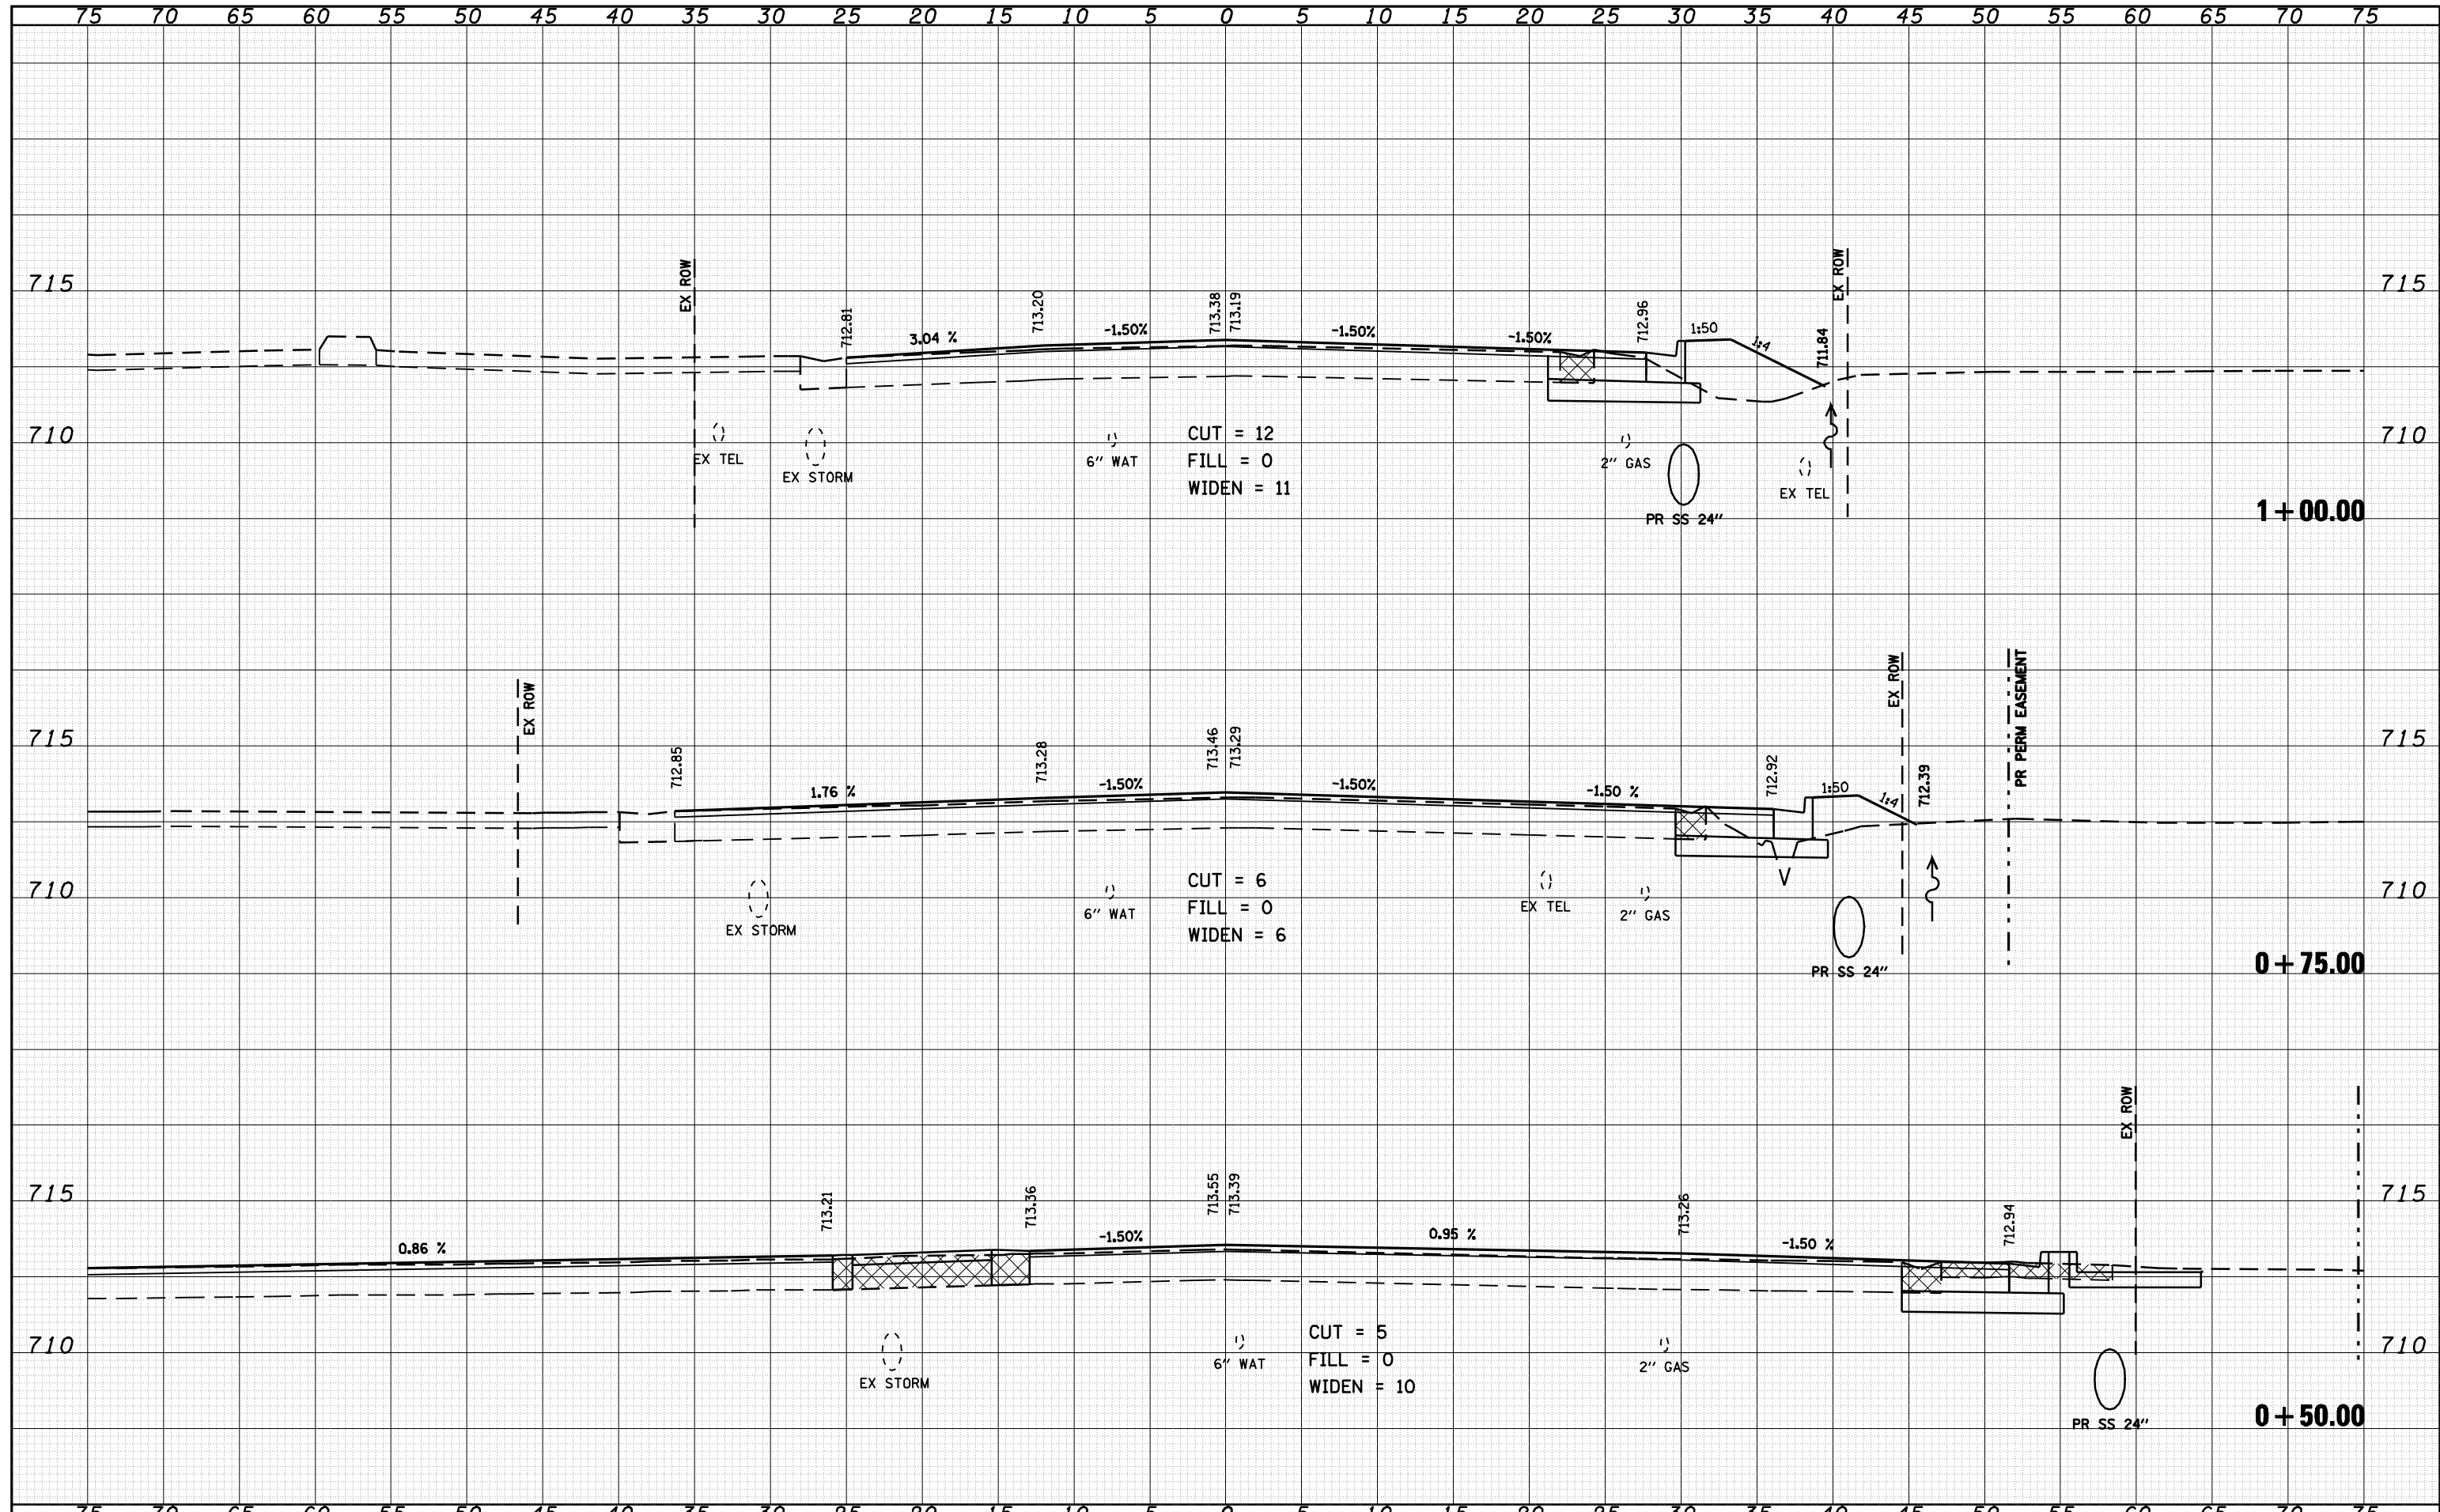

FILE NAME =	USER NAME = laughlinr1	DESIGNED -	REVISED -	STATE OF ILLINOIS DEPARTMENT OF TRANSPORTATION	IL 99 SOUTH CROSS SECTIONS SCALE: 1" = 5' SHEET NO. 1 OF 12 SHEETS STA. +50.00 TO STA. 1+00.00	F.A.P. RTE.	SECTION	COUNTY	TOTAL SHEETS	SHEET NO.
c:\pwwork\pwidot\LAUGHLINRL\dms20175\d672b60	ksast-e001.dgn	DRAWN -	REVISED -			*	7(W-1,RS-8,N) 9RS-4	BROWN	177	166
PLOT SCALE = 10.0000 "/ IN.		CHECKED -	REVISED -			CONTRACT NO. 72B60				
PLOT DATE = Oct-08-2009 07:31:19AM		DATE -	REVISED -			ILLINOIS FED. AID PROJECT				

* FAP 317 (1/5/24) & 550 (1/1/99)