


DATE	
BY	
FINAL SURVEY	SURVEYED
NOTE BOOK	PLOTTED
NO.	AREAS CHECKED

DATE	
BY	
ORIGINAL SURVEY	SURVEYED
NOTE BOOK	PLOTTED
NO.	AREAS CHECKED

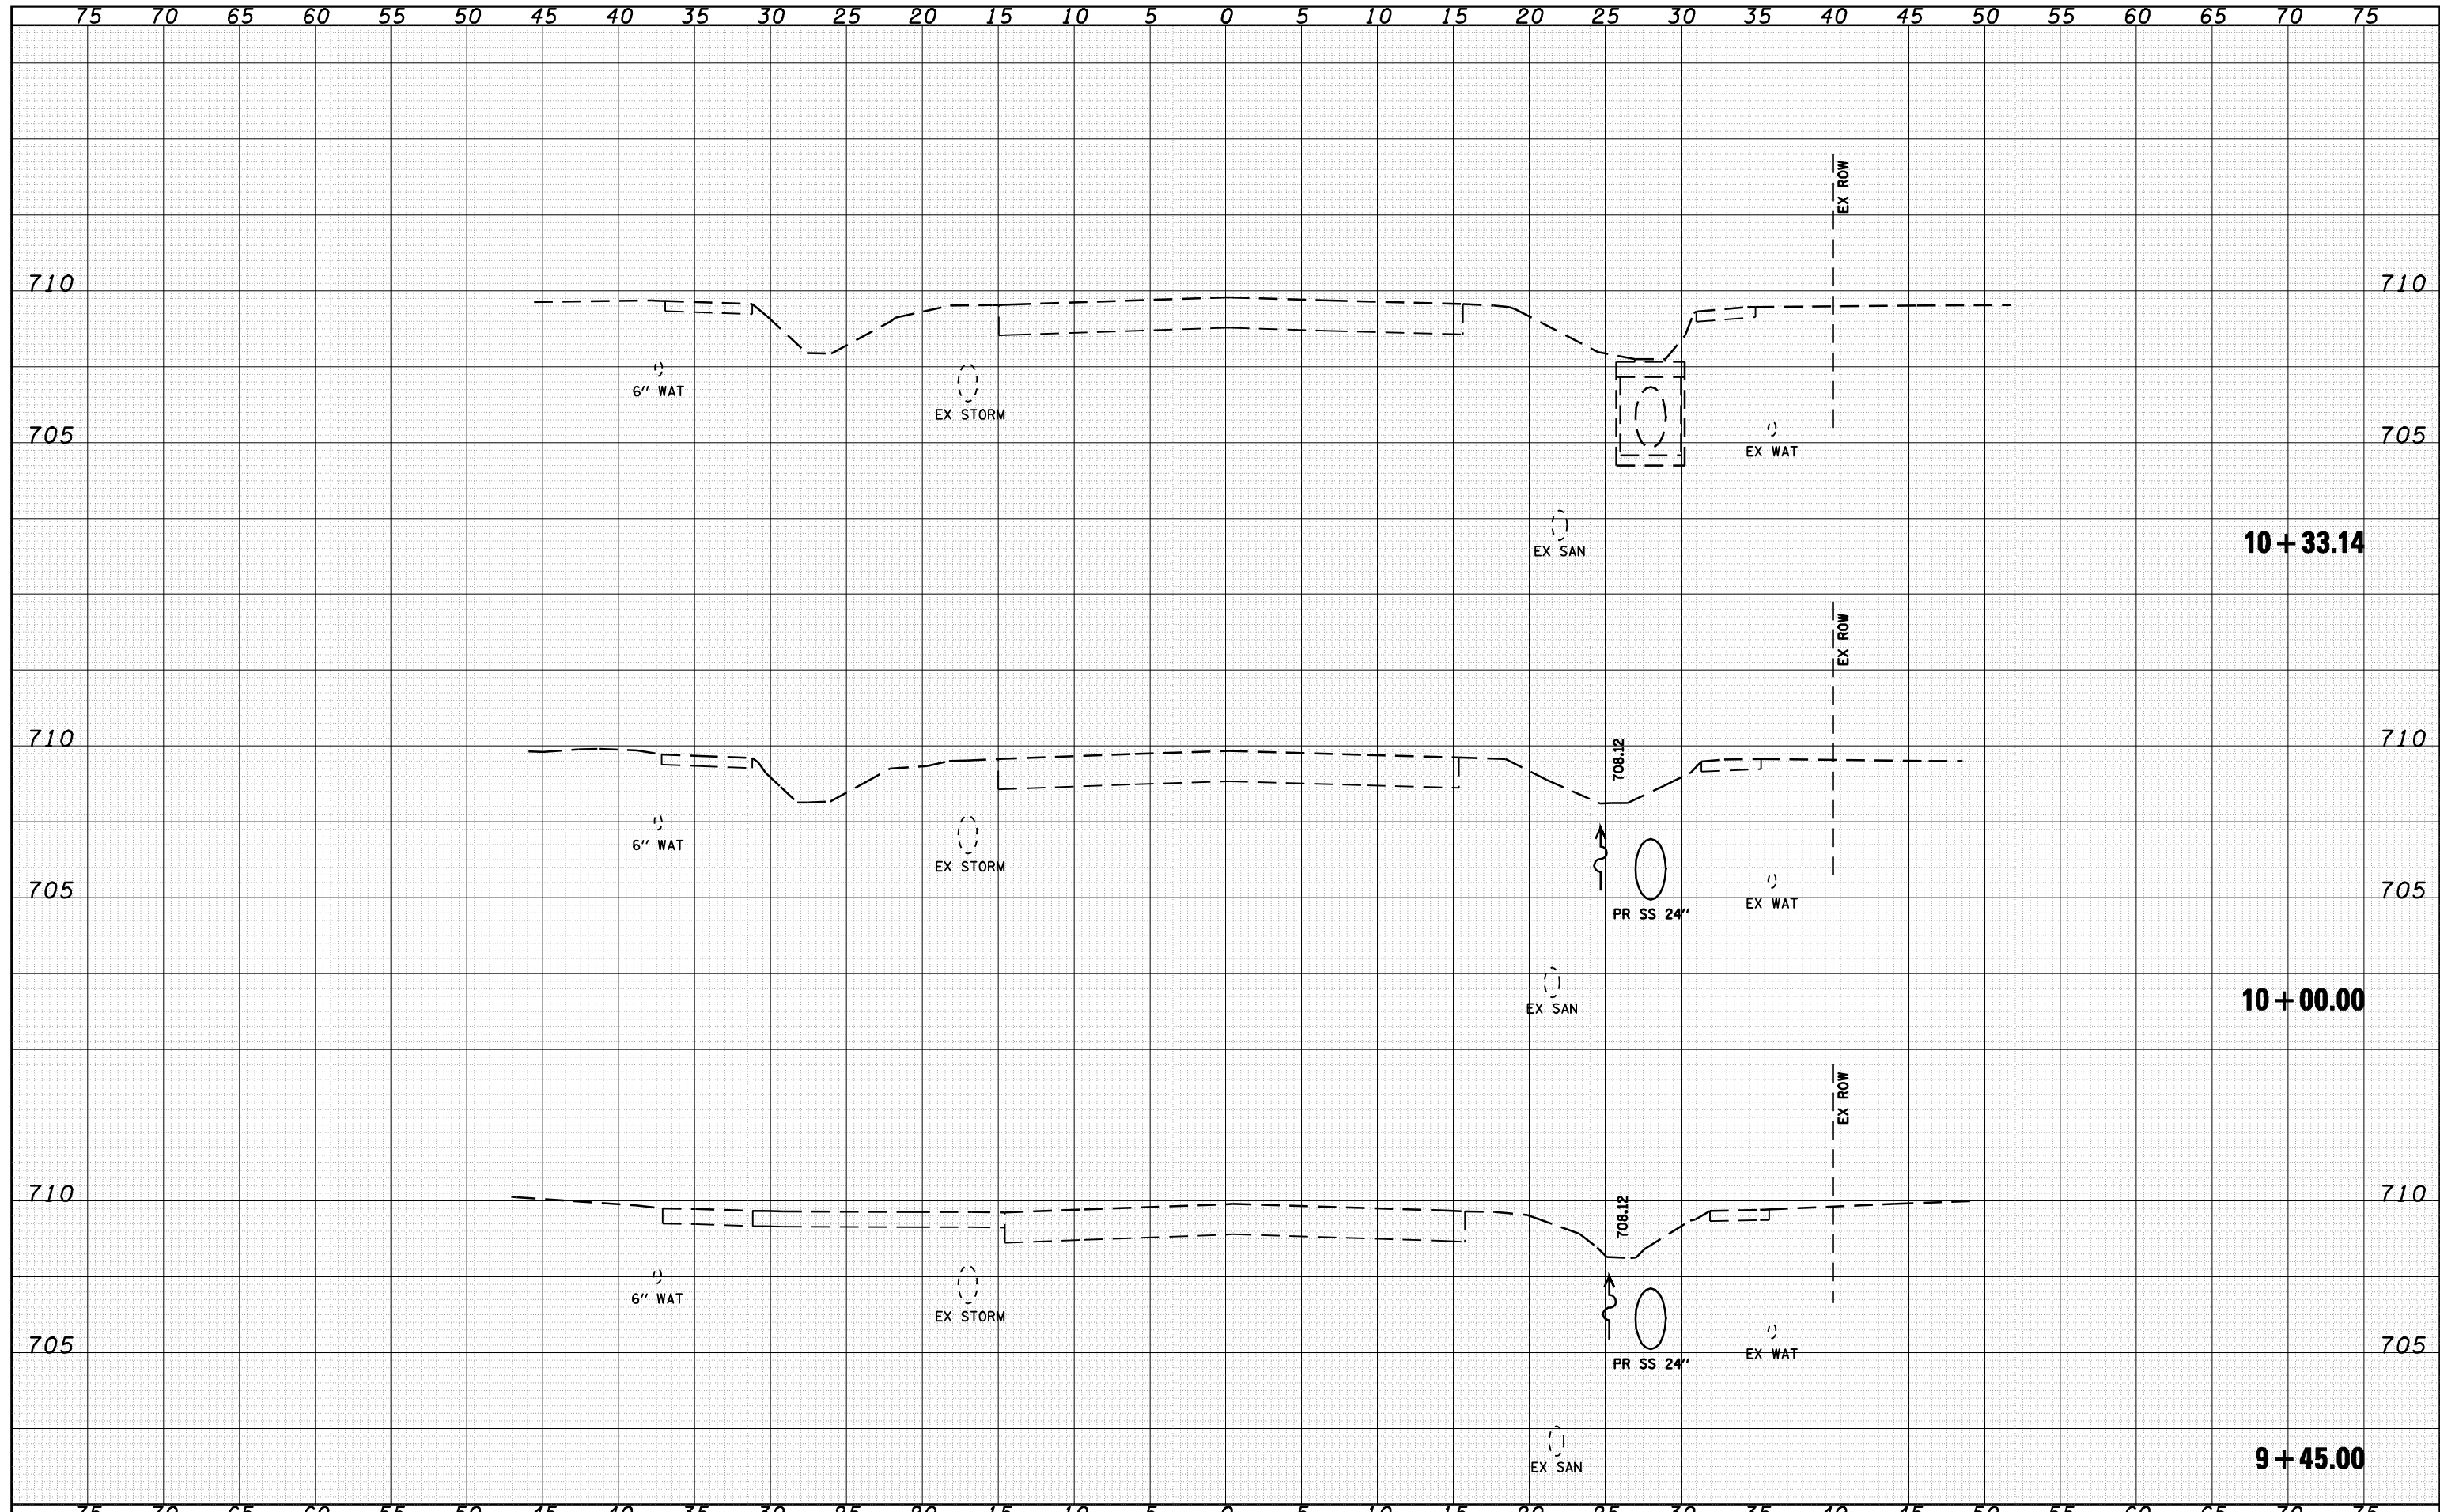

FILE NAME =	USER NAME = laughlinr1	DESIGNED -	REVISED -	STATE OF ILLINOIS DEPARTMENT OF TRANSPORTATION	IL 99 SOUTH CROSS SECTIONS		F.A.P. RTE.	SECTION	COUNTY	TOTAL SHEETS	SHEET NO.	
c:\pwwork\pwidot\LAUGHLINRL\dms20175\d672b60	xaash-t-001.dgn	DRAWN -	REVISED -				*	7(W-1,RS-8,N) 9RS-4	BROWN	177	177	
	PLOT SCALE = 10.0000 ' / IN.	CHECKED -	REVISED -		SCALE: 1" = 5'		SHEET NO. 12 OF 12 SHEETS		STA. 9+45.00 TO STA. 10+33.14		CONTRACT NO. 72B60	
	PLOT DATE = Oct-08-2009 07:32:06AM	DATE -	REVISED -		ILLINOIS FED. AID PROJECT							

• F.A.P. 317 (1/5/24) & 550 (1/1/99)