

SEC 31, T16N, R5W, 3RD PM




PROPOSED POLYMER HMA SURFACE COURSE 1 1/2" N90
 PROPOSED LEVELING BINDER 1" N90

EXISTING ROW LINE

PROPOSED HMA SHOULDERS, SPECIAL 2 1/2"

PROPOSED AGGREGATE SHOULDERS

IL 4 (VETERANS PARKWAY)

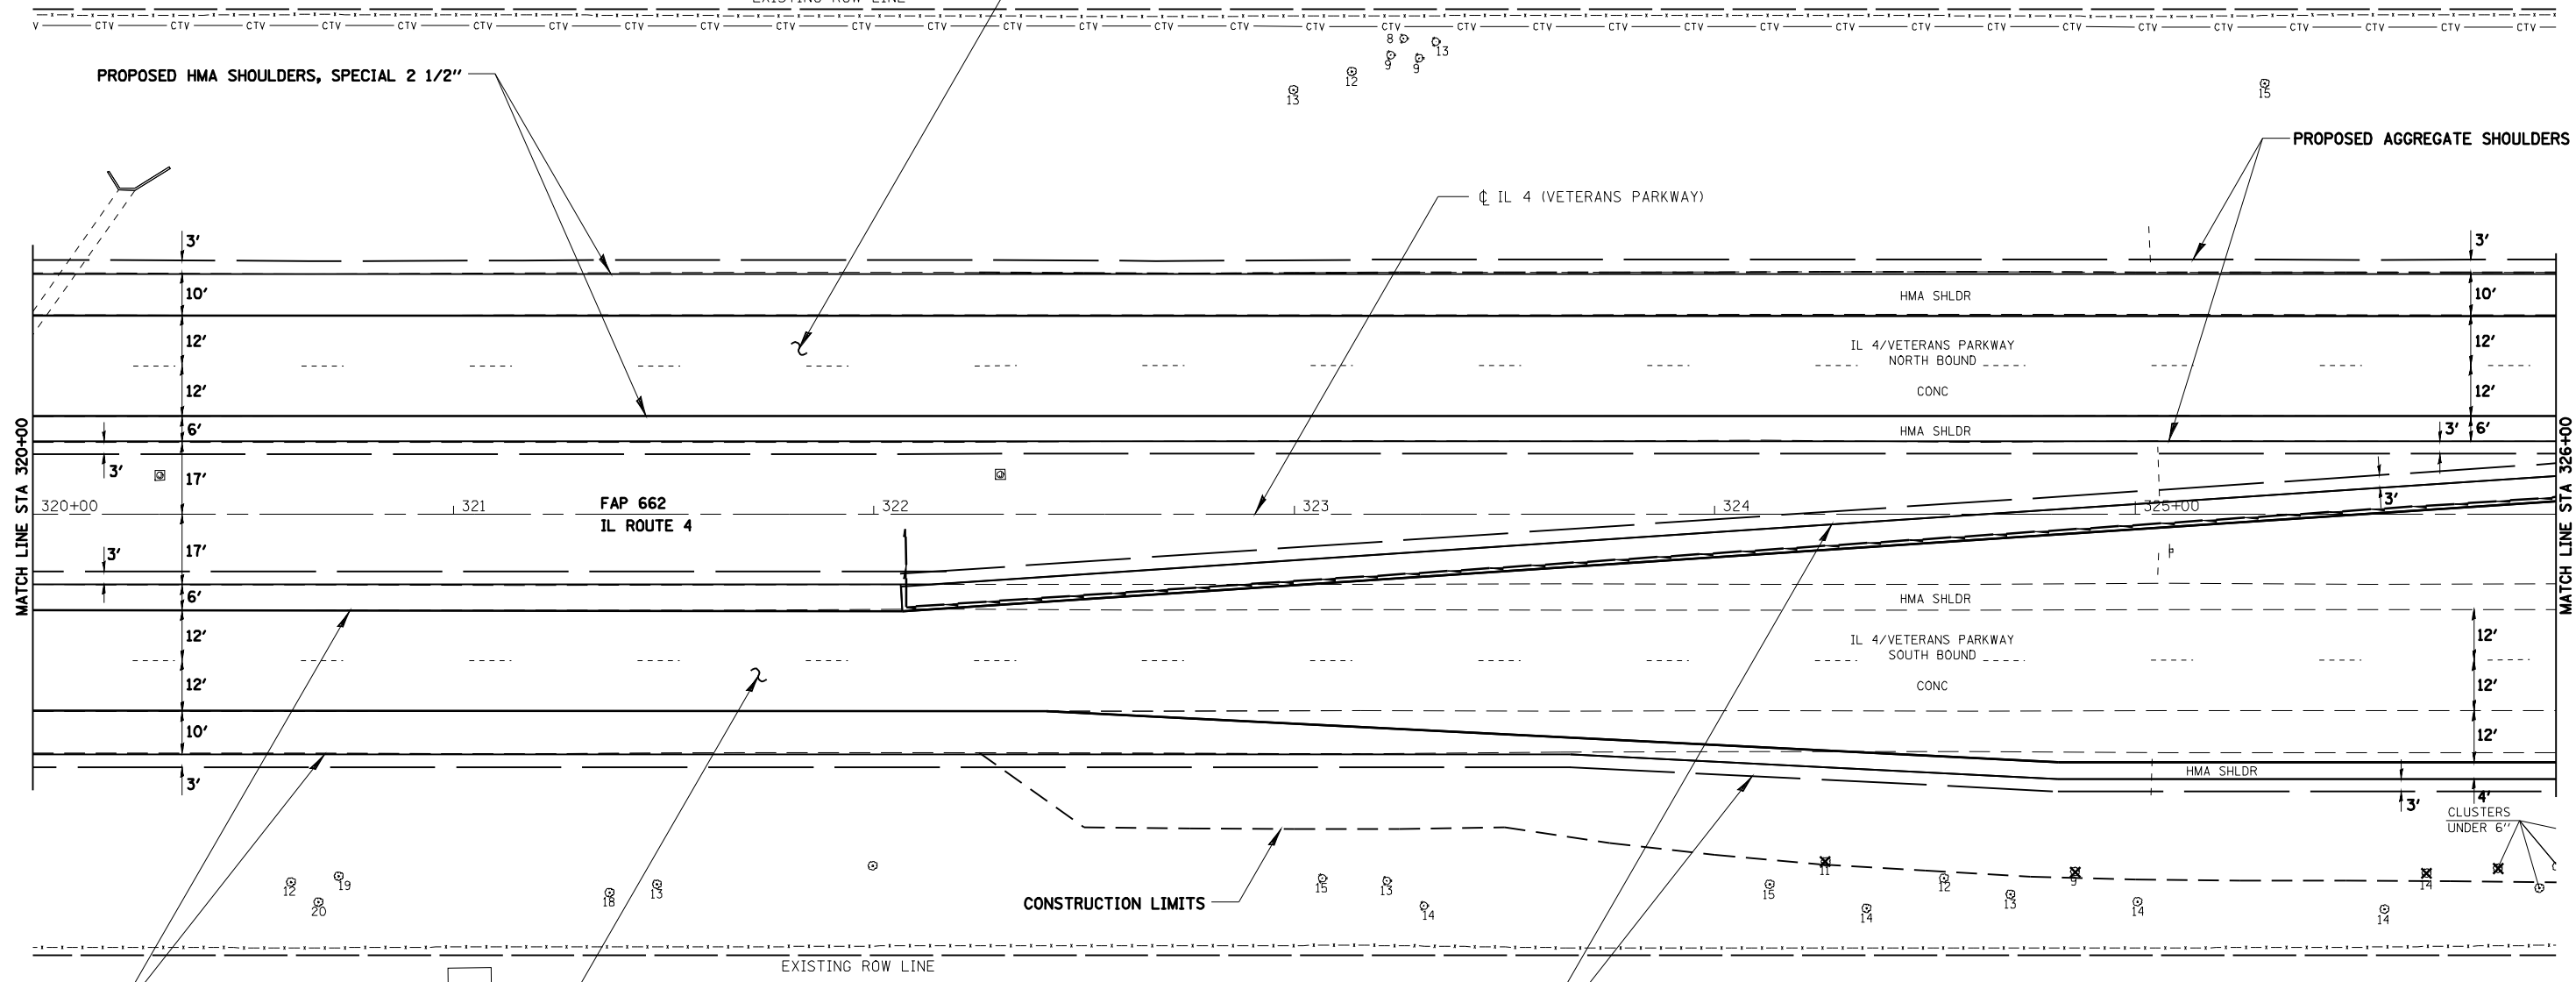

PROPOSED HMA SHOULDERS,
 SPECIAL 2 1/2"

PROPOSED POLYMER HMA SURFACE COURSE 1 1/2" N90
 PROPOSED LEVELING BINDER 1" N90

SEC 31, T16N, R5W, 3RD PM

PROPOSED AGGREGATE SHOULDERS

⊗ INDICATES TREE
 REMOVAL

SEE SHEETS 100 TO 109
 FOR PIPE UNDERDRAIN DETAILS



JOB = 2200.4
 FILE NAME = d672B99-shr-plan1.dgn
 PLOT SCALE = 48.0000 ' / IN.
 PLOT DATE = Oct-29-2009 11:38:46AM

DESIGNED - NAK
 DRAWN - AJH
 CHECKED - NAK
 DATE - 10/15/2009

REVISED -
 REVISED -
 REVISED -
 REVISED -

STATE OF ILLINOIS
 DEPARTMENT OF TRANSPORTATION

IL 4 (VETERANS PARKWAY)

SCALE: SHEET NO. OF SHEETS STA. TO STA.

F.A.S. RTE.	SECTION	COUNTY	TOTAL SHEETS	SHEET NO.
662	(2-1-2, 2-2) RS, TS-6	SANGAMON	244	67
CONTRACT NO. 72B99				
FED. ROAD DIST. NO. ILLINOIS FED. AID PROJECT				