


SEC 31, T16N, R5W, 3RD PM

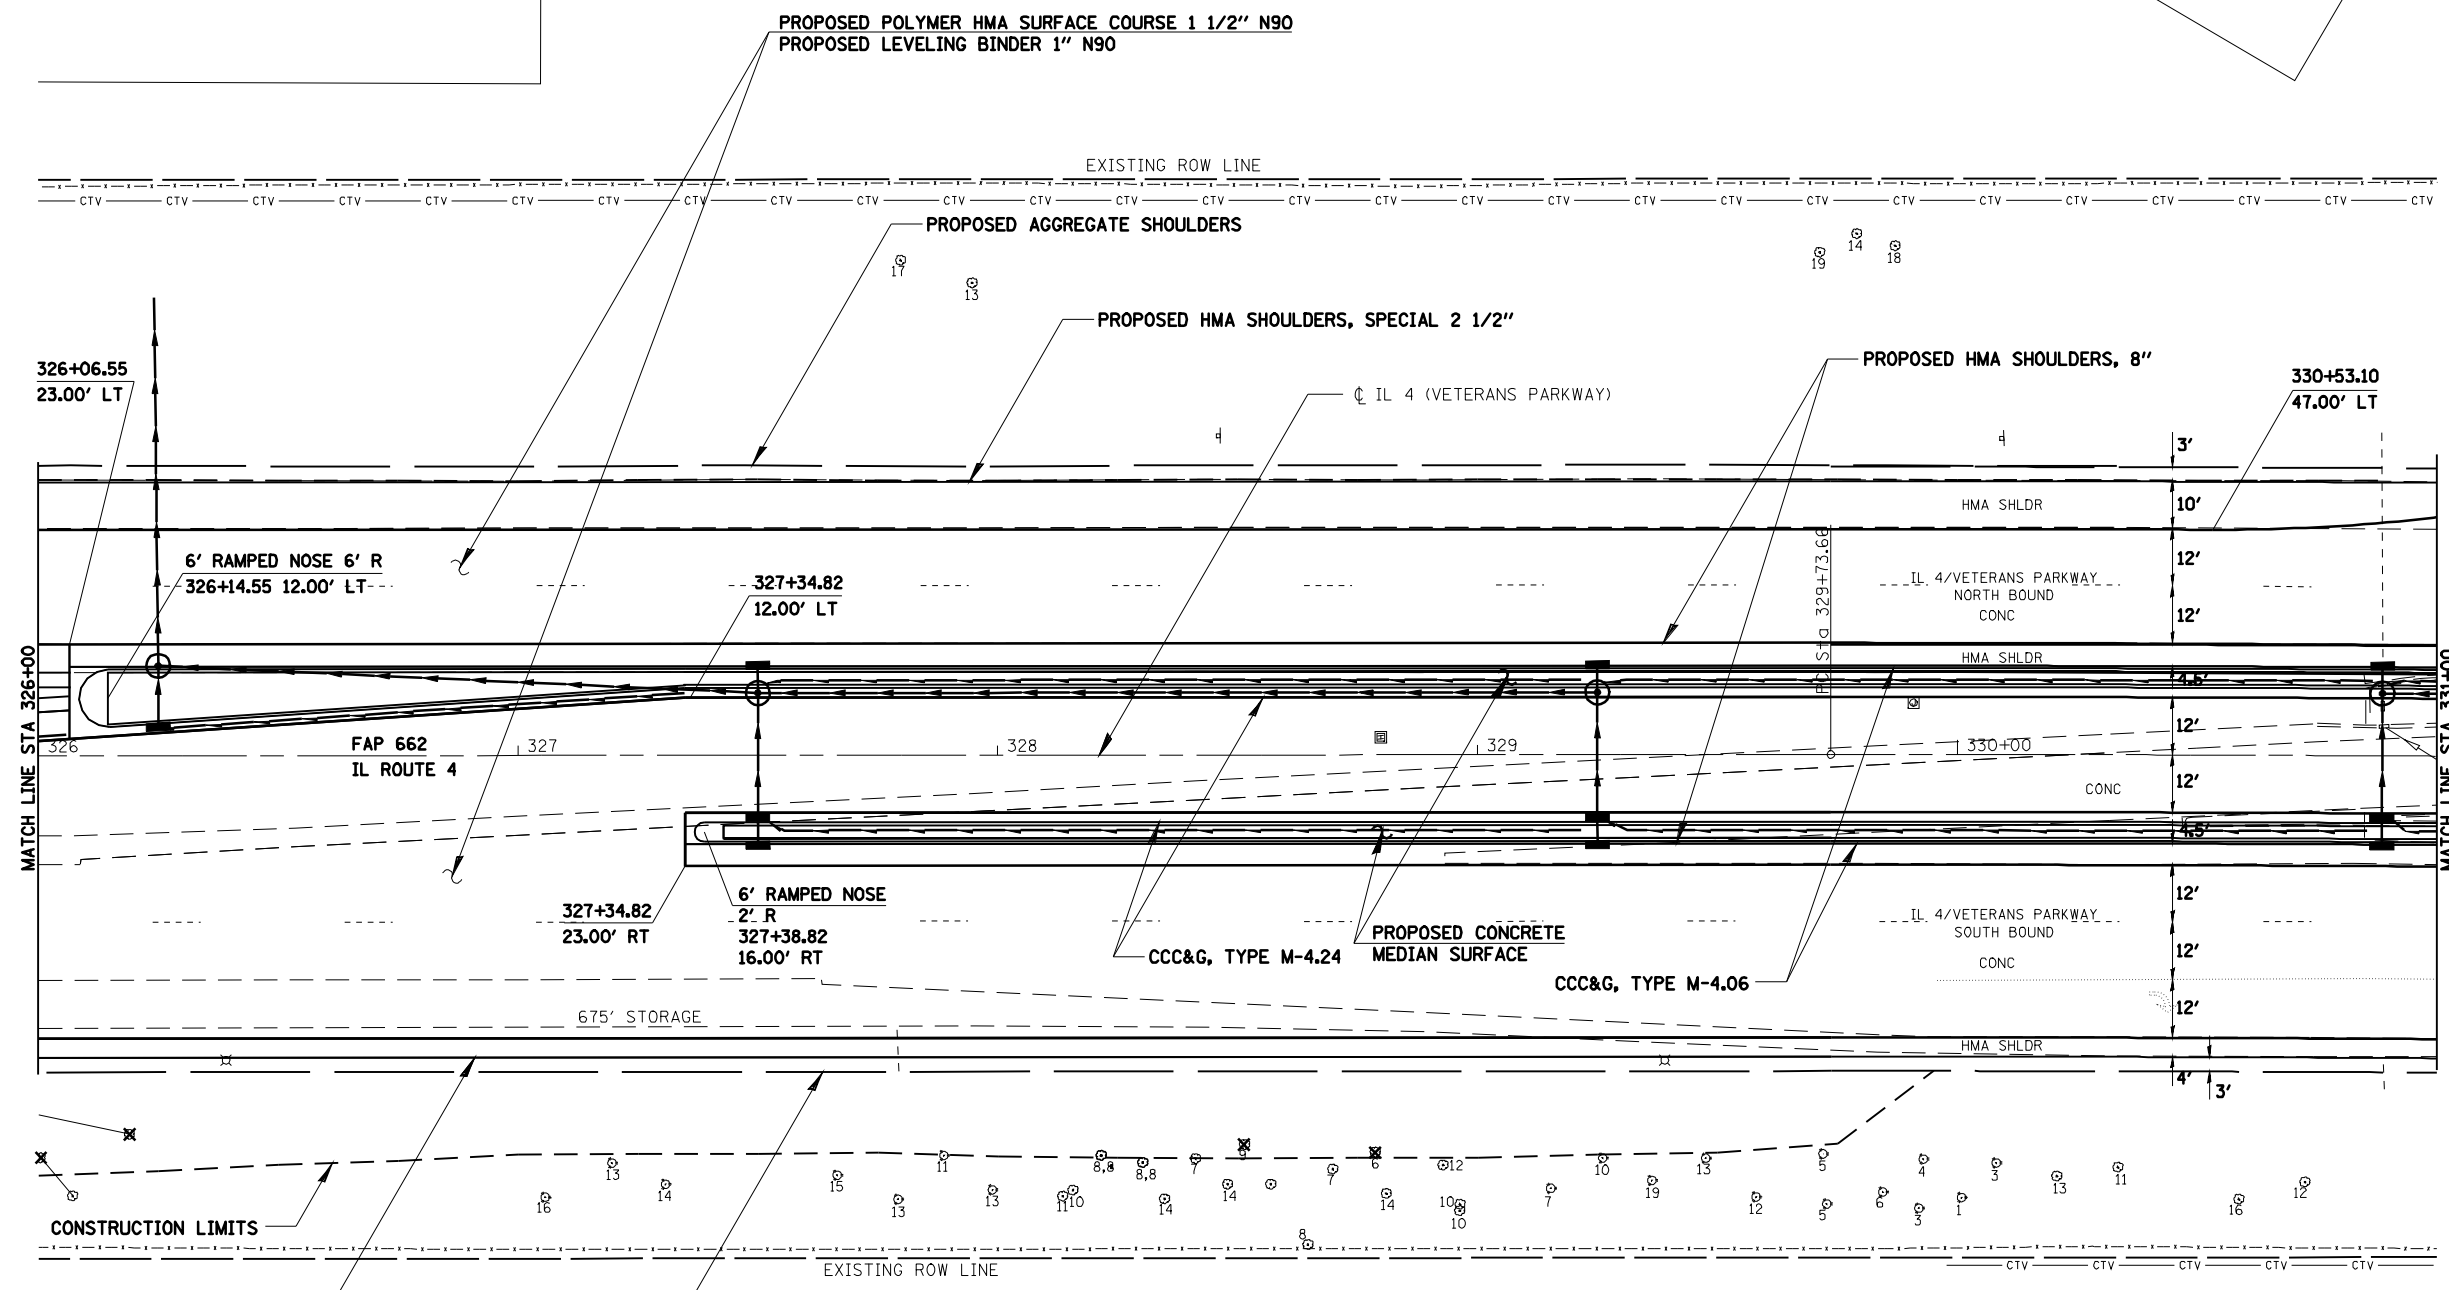

SEE SHEETS 100 TO 109 FOR STORM SEWER AND PIPE UNDERDRAIN DETAILS

⊗ INDICATES TREE REMOVAL

SEC 31, T16N, R5W, 3RD PM



JOB = 2200.4
 FILE NAME = d672B99-shr-plan1.dgn
 PLOT SCALE = 48.0000 "/>

DESIGNED - NAK
 DRAWN - AJH
 CHECKED - NAK
 DATE - 10/15/2009

REVISED -
 REVISED -
 REVISED -
 REVISED -

STATE OF ILLINOIS
 DEPARTMENT OF TRANSPORTATION

IL 4 (VETERANS PARKWAY)

SCALE: SHEET NO. OF SHEETS STA. TO STA.

F.A.S. RTE.	SECTION	COUNTY	TOTAL SHEETS	SHEET NO.
662	(2-1-2, 2-2) RS, TS-6	SANGAMON	244	68
CONTRACT NO. 72B99				
FED. ROAD DIST. NO. ILLINOIS FED. AID PROJECT				