


2 CC
50' R
400' R
Ø = 15'

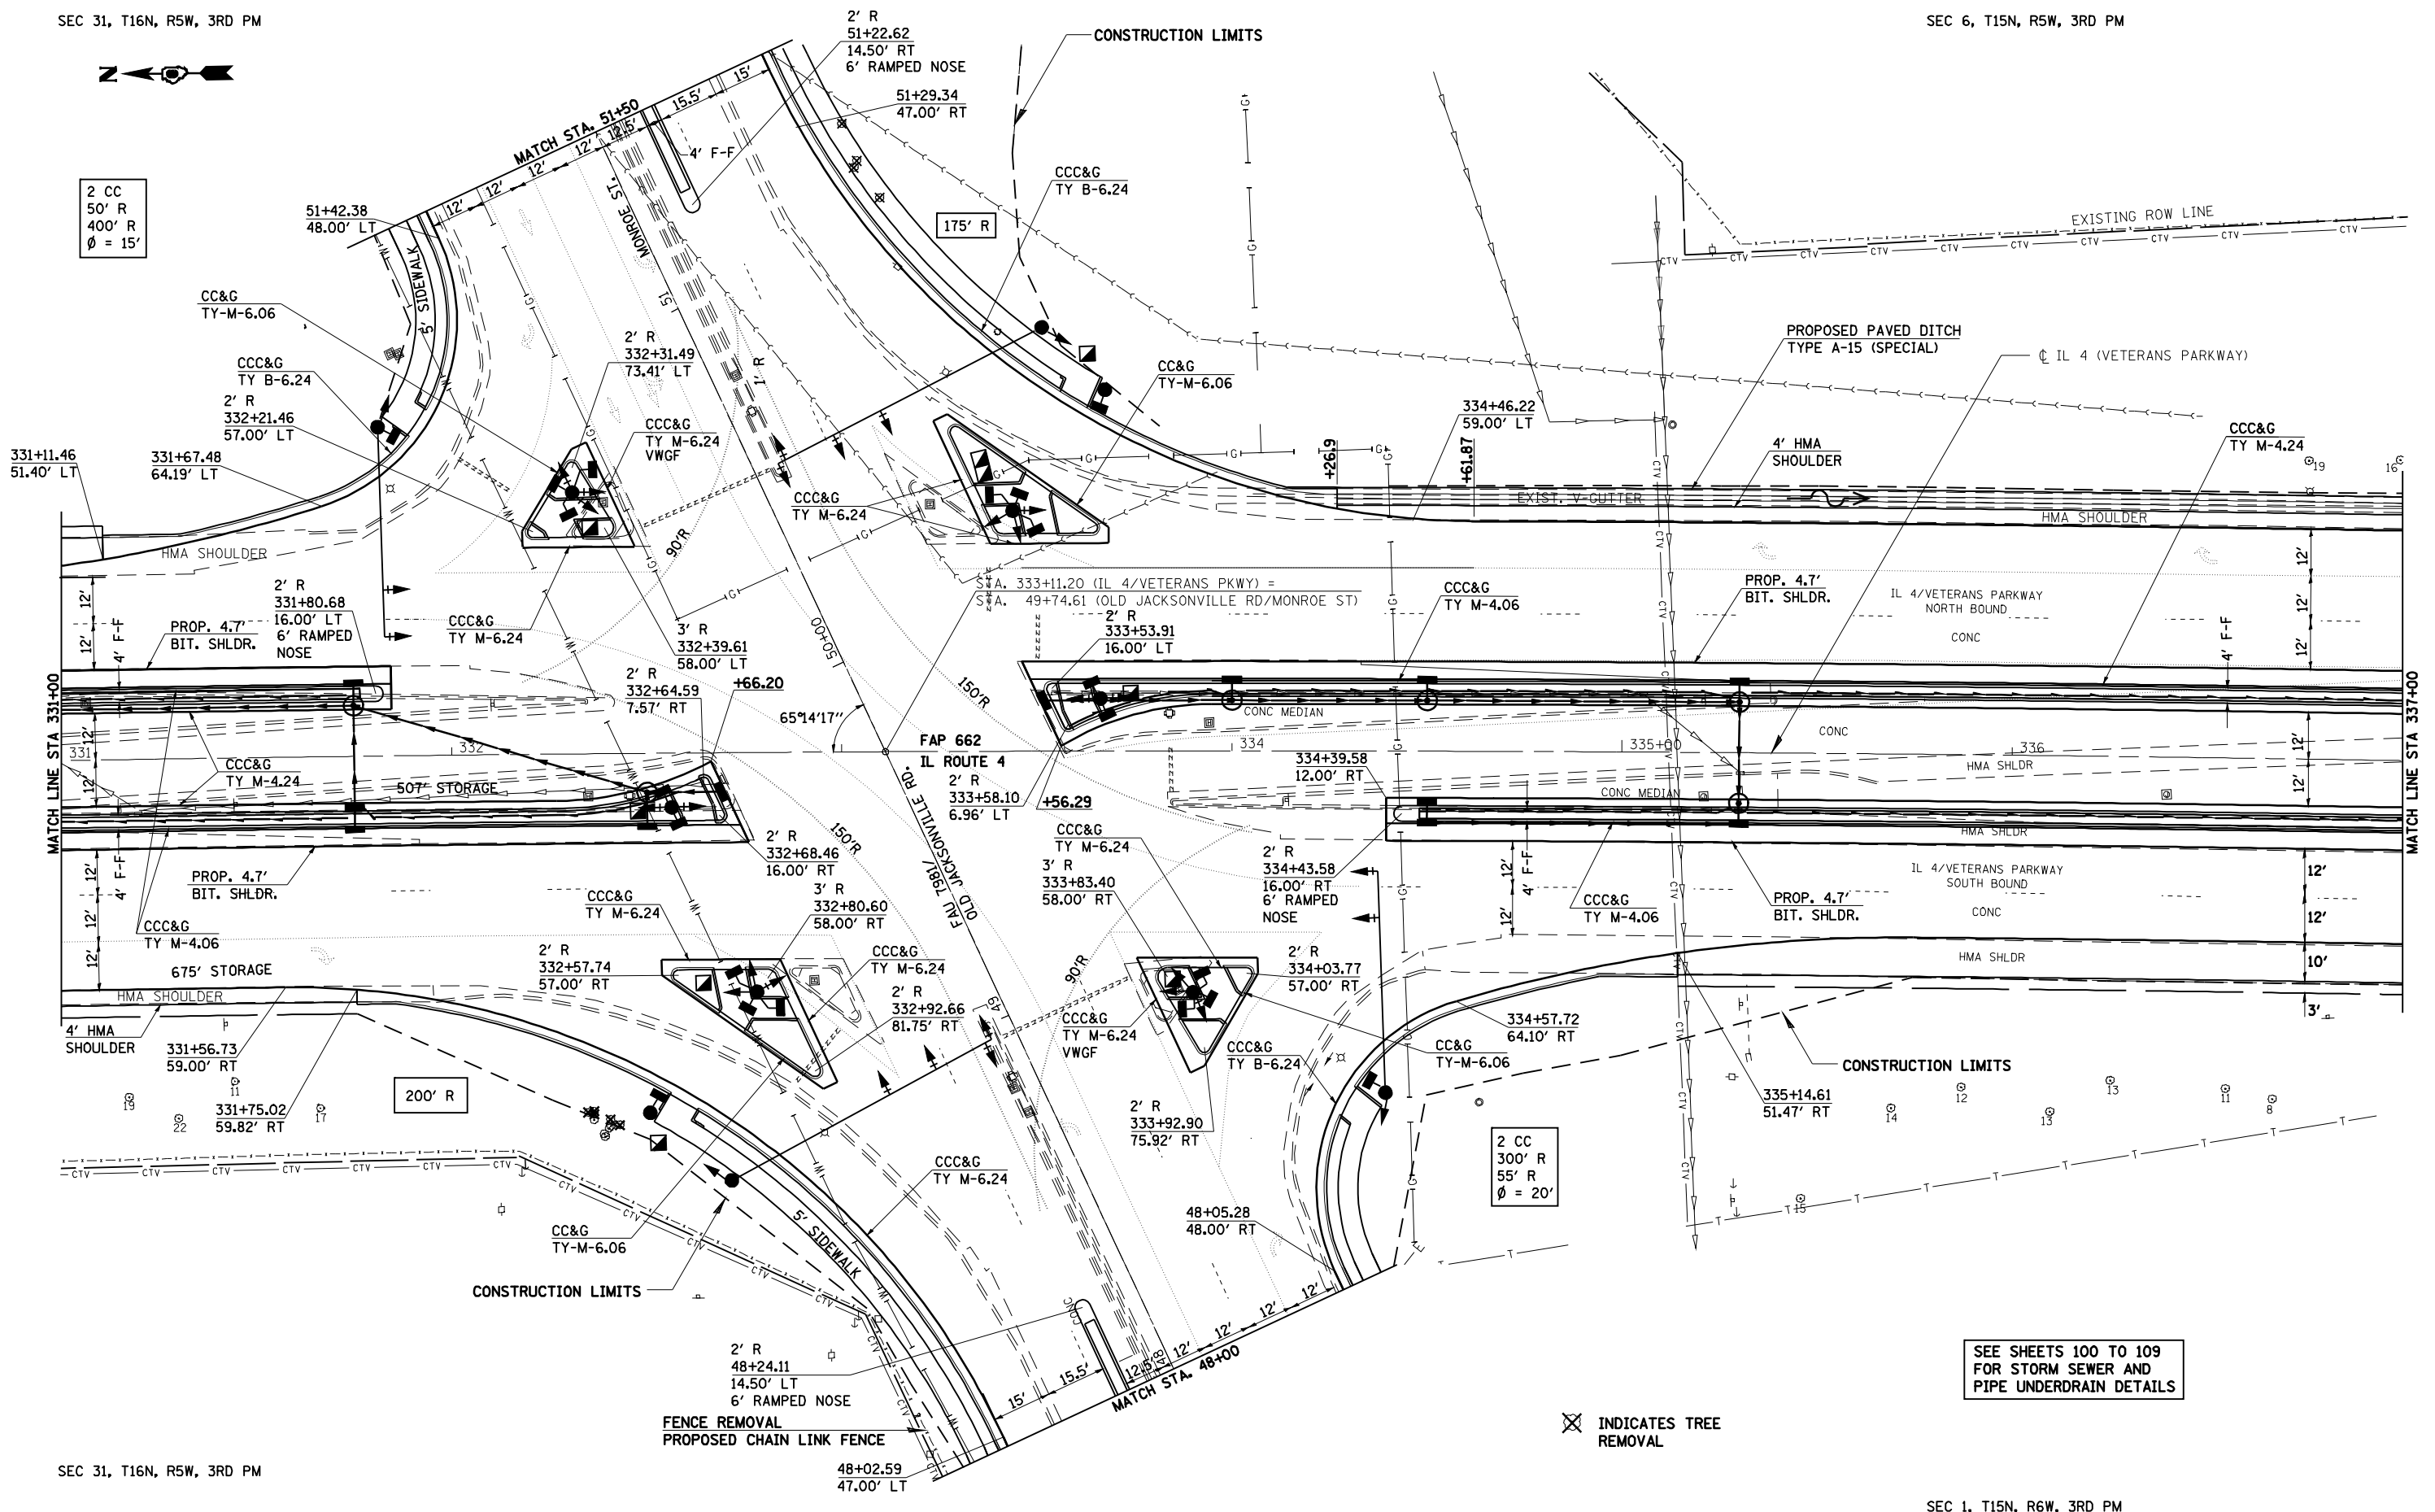

JOB = 2200.4
FILE NAME = d672B99-shr-plan1.dgn
PLOT SCALE = 48.0000 "/>

DESIGNED - NAK
DRAWN - AJH
CHECKED - NAK
DATE - 10/15/2009

REVISED -
REVISED -
REVISED -
REVISED -

STATE OF ILLINOIS
DEPARTMENT OF TRANSPORTATION

IL 4 (VETERANS PARKWAY)

SCALE: SHEET NO. OF SHEETS STA. TO STA.

F.A.S. RTE.	SECTION	COUNTY	TOTAL SHEETS	SHEET NO.
662	(2-1-2, 2-2) RS, TS-6	SANGAMON	244	69
FED. ROAD DIST. NO. [ILLINOIS] FED. AID PROJECT			CONTRACT NO. 72B99	