

EXISTING ROW LINE

SEC 6, T15N, R5W, 3RD PM



NO LEFT TURN AT OLD JACKSONVILLE RD  
72" x 30"  
BLACK ON ORANGE

ERECT "NO LEFT TURN AT OLD JACKSONVILLE RD"  
PRIOR TO THE START OF STAGE 3 CONSTRUCTION.  
COST INCLUDED IN THE COST FOR THE VARIOUS  
TRAFFIC CONTROL ITEMS.

PROPOSED PAVED DITCH TYPE B-30 (SPECIAL)

CONSTRUCTION LIMITS

TRANSITION HMA SURFACE REMOVAL  
FROM 1/2"/FT TO 3/4"/FT

PROPOSED HMA SHOULDERS, SPECIAL 2 1/2"


PROPOSED POLYMER HMA SURFACE COURSE 1 1/2" N90  
PROPOSED LEVELING BINDER 1" N90

PROPOSED AGGREGATE SHOULDERS

IL 4 (VETERANS PARKWAY)

MATCH LINE STA 343+00

MATCH LINE STA 349+00

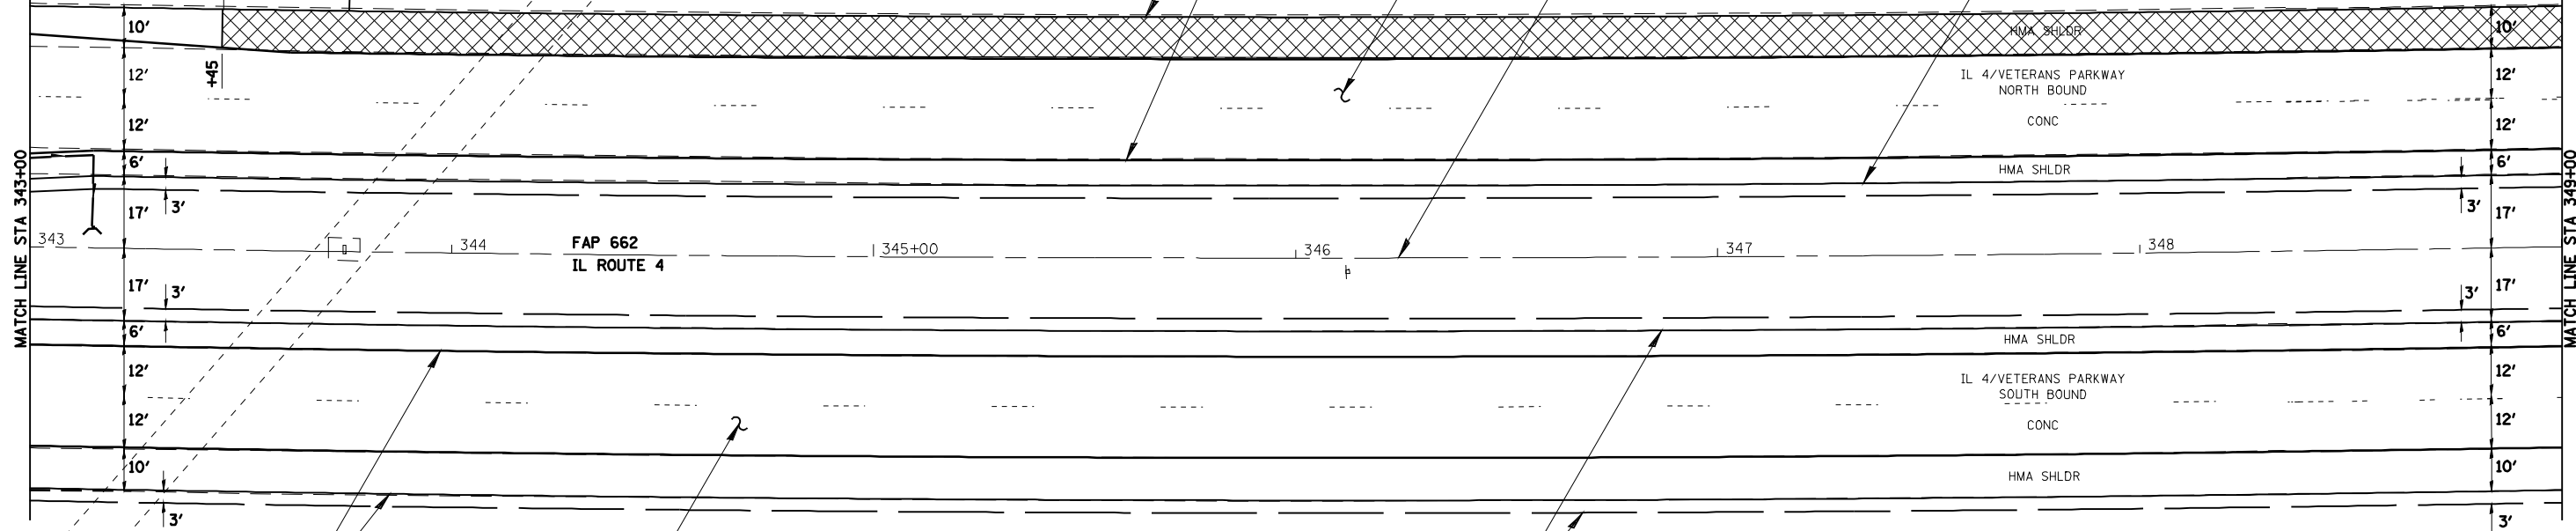

PROPOSED HMA SHOULDERS,  
SPECIAL 2 1/2"

PROPOSED POLYMER HMA SURFACE COURSE 1 1/2" N90  
PROPOSED LEVELING BINDER 1" N90

PROPOSED AGGREGATE SHOULDERS

EXISTING ROW LINE

INDICATES LIMITS OF HMA SURFACE  
REMOVAL-VARIABLE DEPTH

SEC 1, T15N, R6W, 3RD PM



JOB = 2200.4  
FILE NAME = d672B99-shr-plan1.dgn  
PLOT SCALE = 48.0000 "/ IN.  
PLOT DATE = Oct-29-2009 11:39:28AM

DESIGNED - NAK  
DRAWN - AJH  
CHECKED - NAK  
DATE - 10/15/2009

REVISED -  
REVISED -  
REVISED -  
REVISED -

STATE OF ILLINOIS  
DEPARTMENT OF TRANSPORTATION

IL 4 (VETERANS PARKWAY)

SCALE: SHEET NO. OF SHEETS STA. TO STA.

| F.A.S. RTE.                                   | SECTION               | COUNTY   | TOTAL SHEETS | SHEET NO. |
|---|-----------------------|----------|--------------|-----------|
| 662   | (2-1-2, 2-2) RS, TS-6 | SANGAMON | 244          | 71        |
| CONTRACT NO. 72B99                            |                       |          |              |           |
| FED. ROAD DIST. NO. ILLINOIS FED. AID PROJECT |                       |          |              |           |