




EXISTING ROW LINE

SEC 6, T15N, R5W, 3RD PM

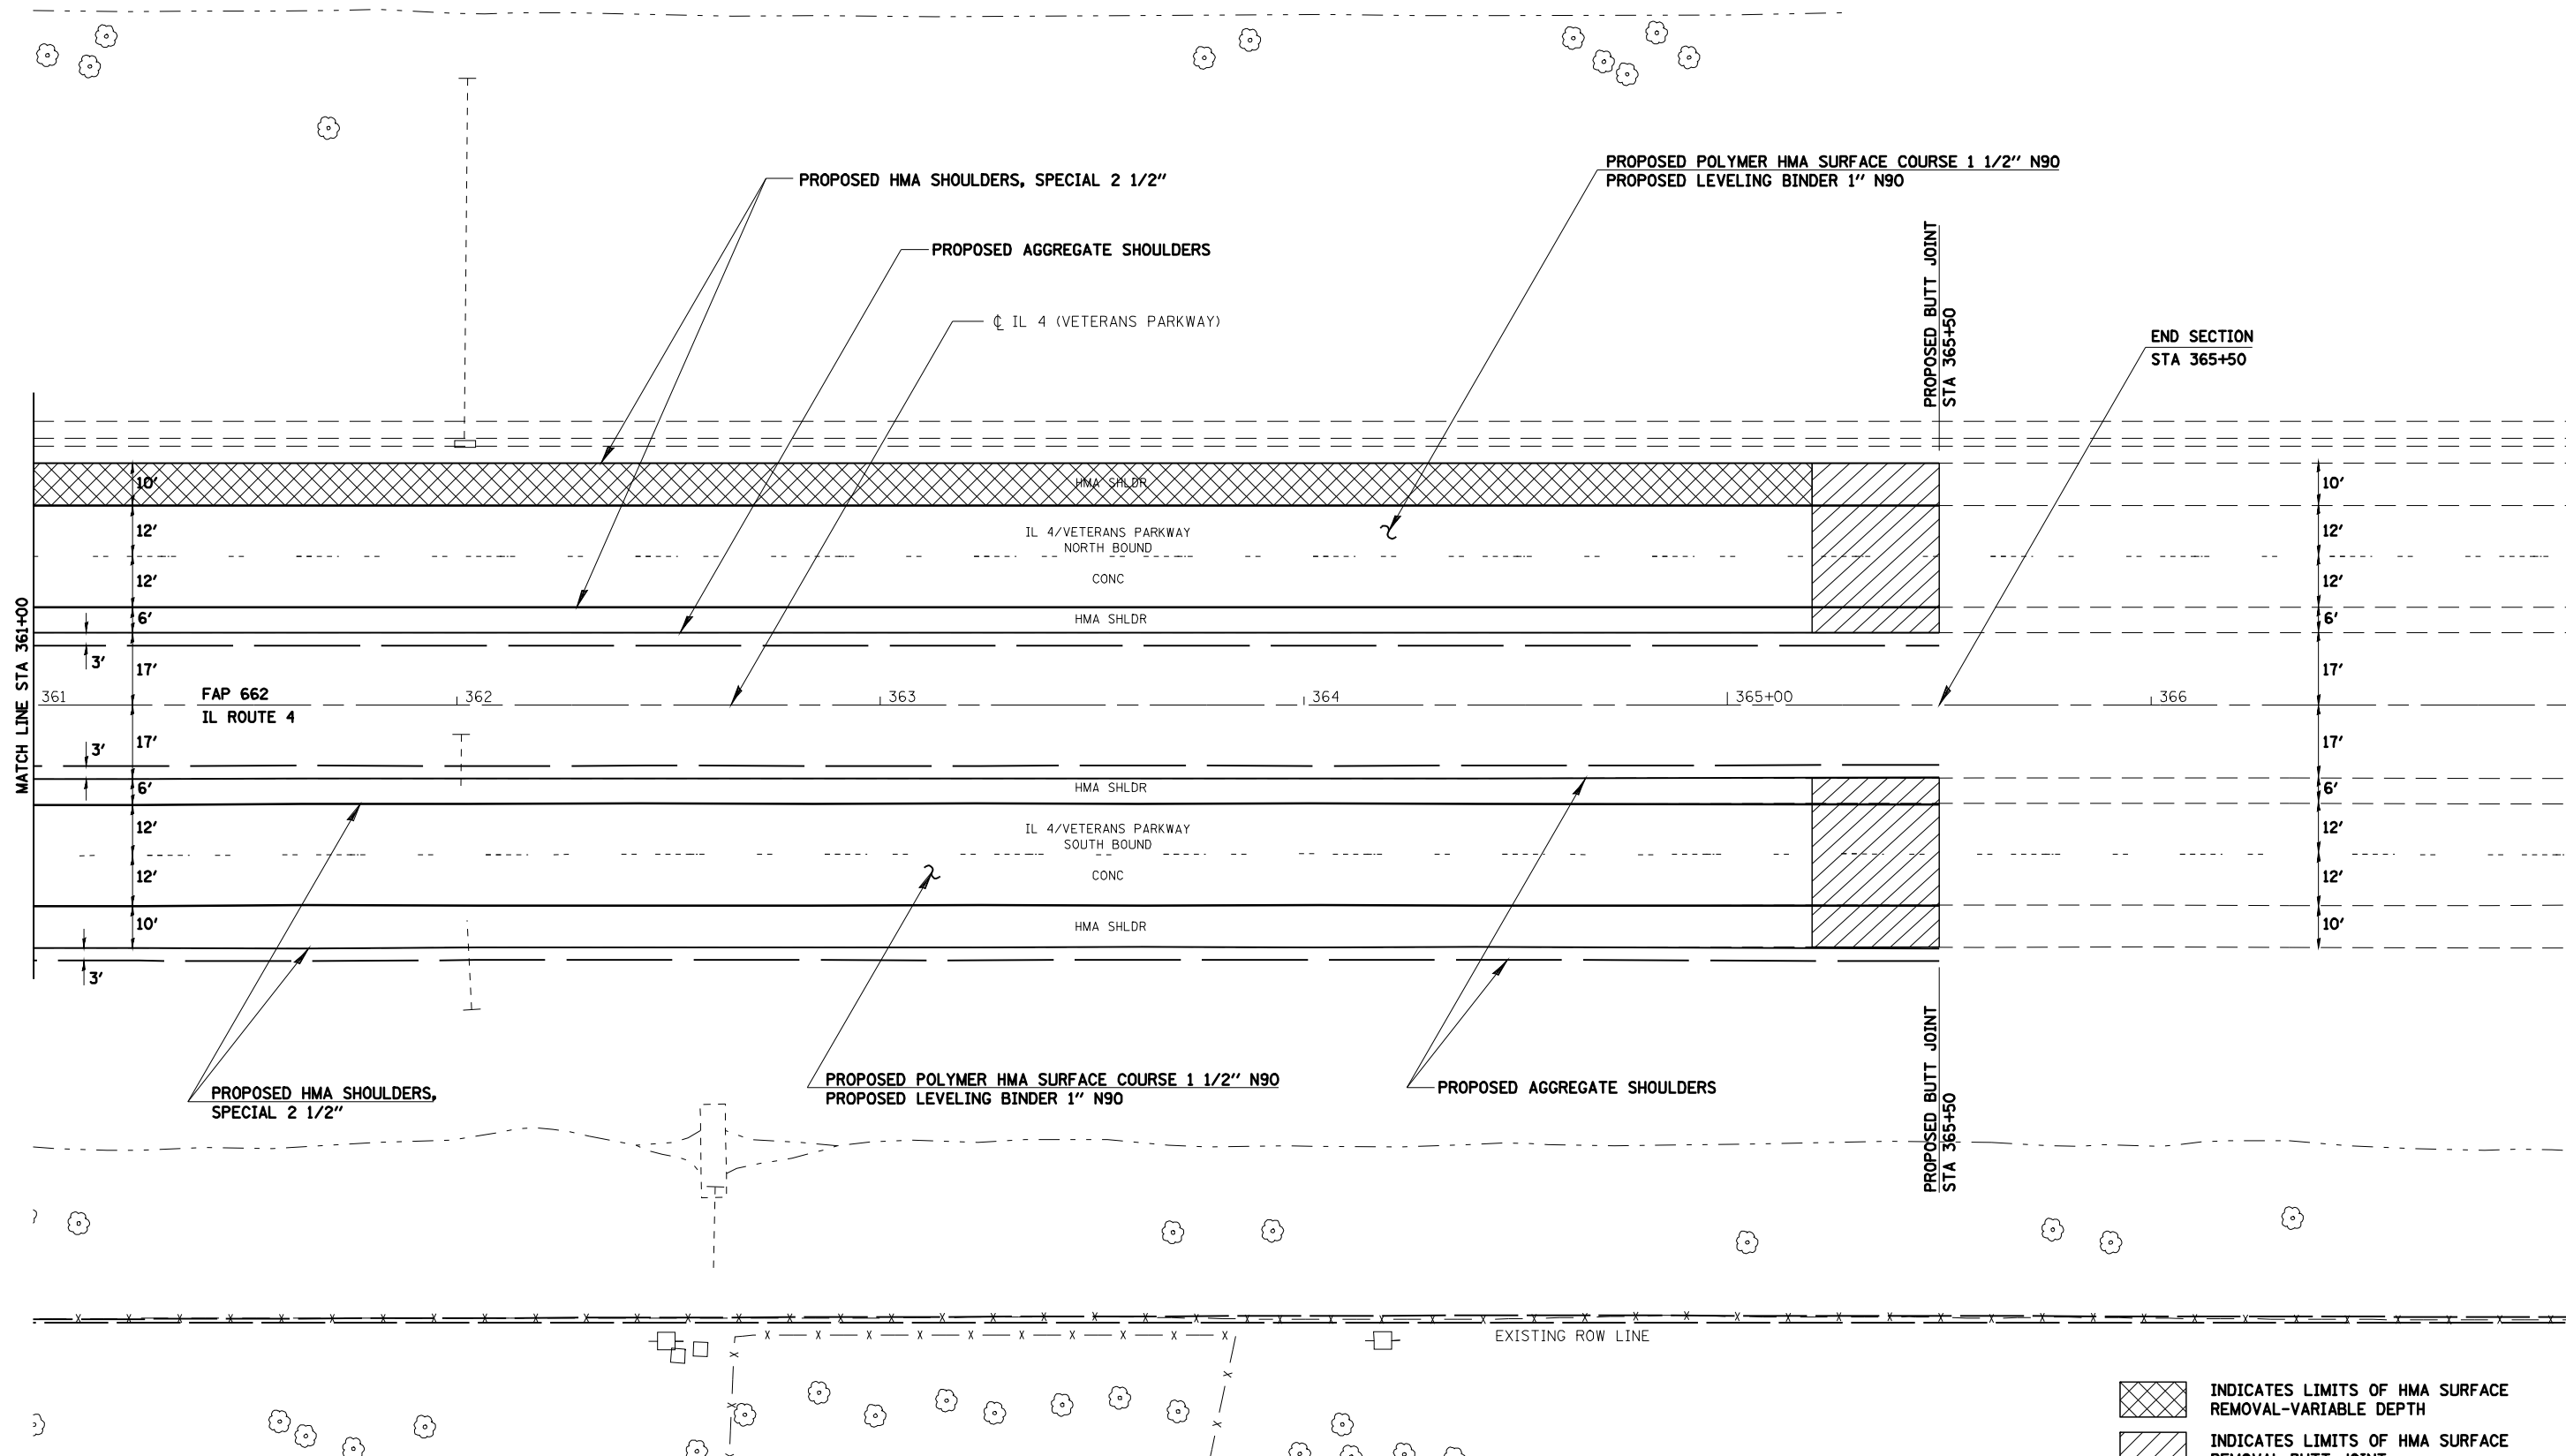

- INDICATES LIMITS OF HMA SURFACE REMOVAL-VARIABLE DEPTH
- INDICATES LIMITS OF HMA SURFACE REMOVAL-BUTT JOINT

SEC 1, T15N, R6W, 3RD PM



JOB = 2200.4  
 FILE NAME = d672B99-shr-plan1.dgn  
 PLOT SCALE = 48.0000 "/>

DESIGNED - NAK  
 DRAWN - AJH  
 CHECKED - NAK  
 DATE - 10/15/2009

REVISED -  
 REVISED -  
 REVISED -  
 REVISED -

STATE OF ILLINOIS  
 DEPARTMENT OF TRANSPORTATION

IL 4 (VETERANS PARKWAY)  
 SCALE: SHEET NO. OF SHEETS STA. TO STA.

| F.A.S. RTE.                                   | SECTION               | COUNTY   | TOTAL SHEETS | SHEET NO. |
|---|-----------------------|----------|--------------|-----------|
| 662   | (2-1-2, 2-2) RS, TS-6 | SANGAMON | 244          | 74        |
| CONTRACT NO. 72B99                            |                       |          |              |           |
| FED. ROAD DIST. NO. ILLINOIS FED. AID PROJECT |                       |          |              |           |