


SEC 31, T16N, R5W, 3RD PM

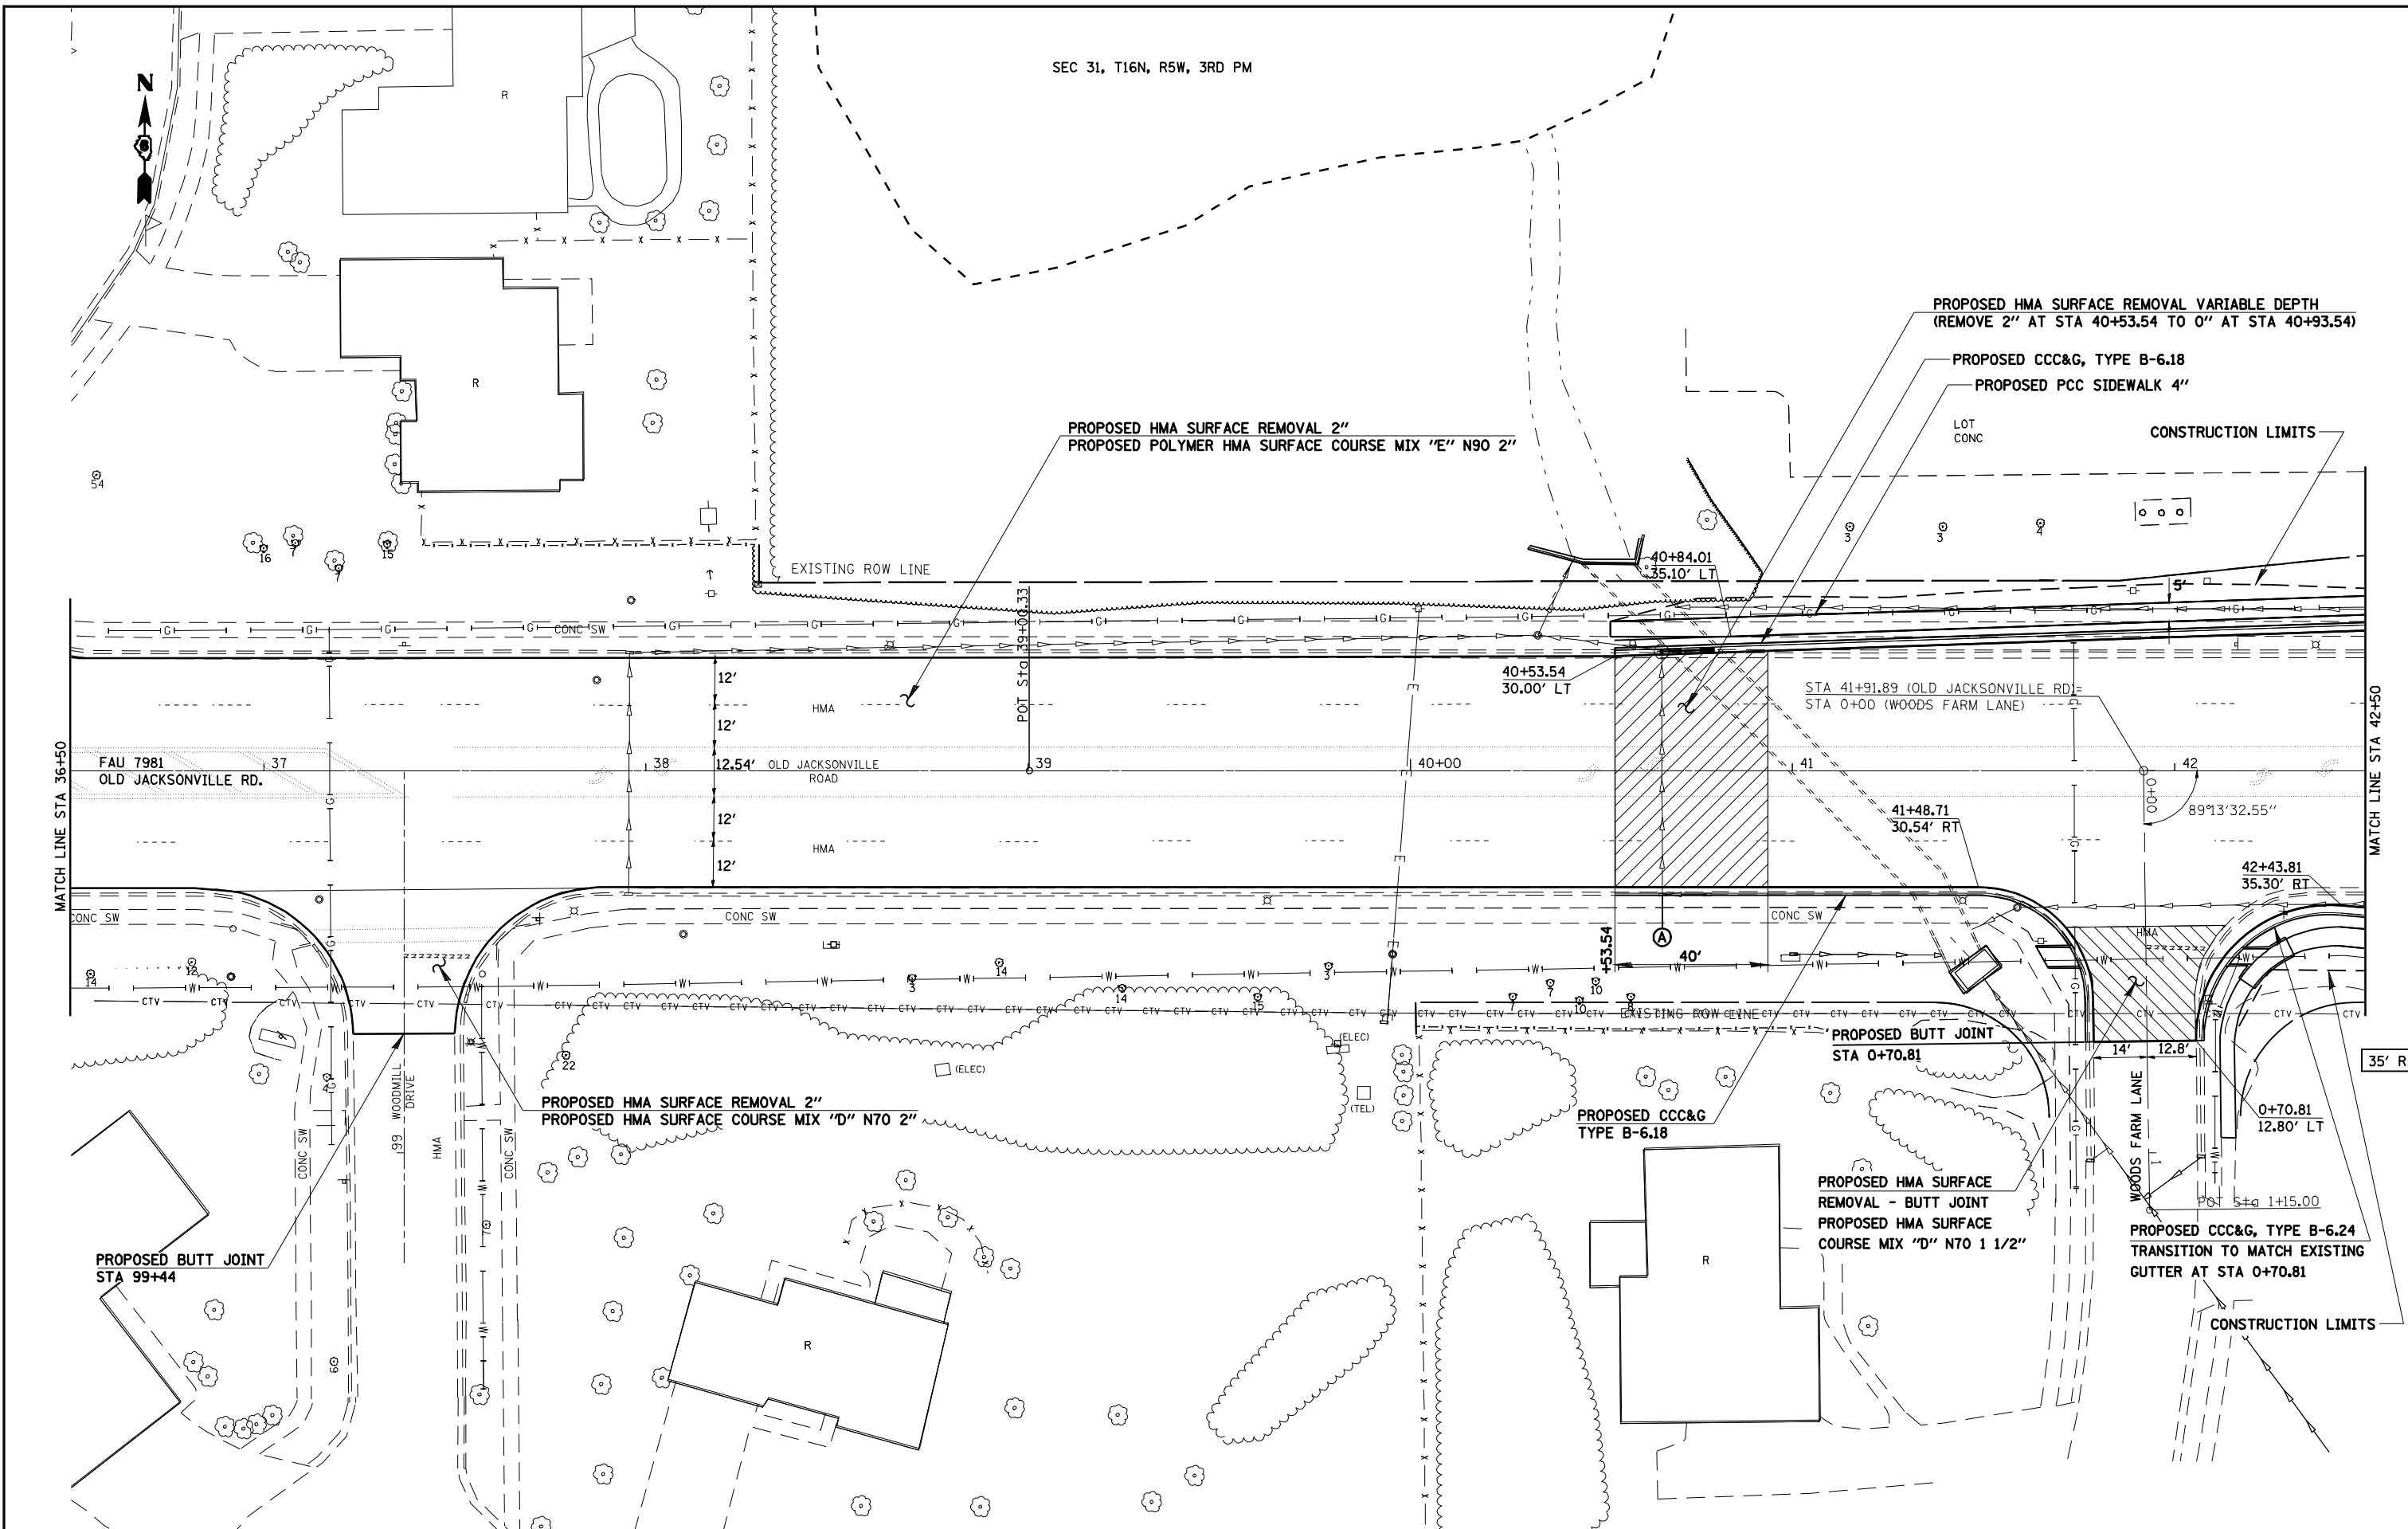

CEC Cummins
Engineering
Corporation
Civil and Structural Engineering

JOB = 2200.4
FILE NAME = d672B99-shr-plan2.dgn
PLOT SCALE = 48,0000 "/>

DESIGNED - NAK
DRAWN - AJH
CHECKED - NAK
DATE - 6/26/2008

REVISED -
REVISED -
REVISED -
REVISED -

STATE OF ILLINOIS
DEPARTMENT OF TRANSPORTATION

OLD JACKSONVILLE RD

SCALE:	SHEET NO.	OF	SHEETS	STA.	TO STA.
--------	-----------	----	--------	------	---------

F.A.S. RTE.	SECTION	COUNTY	TOTAL SHEETS	SHEET NO.
662	(2-1-2, 2-2) RS, TS-6	SANGAMON	244	79
CONTRACT NO. 72B99				
FED. ROAD DIST. NO.	ILLINOIS FED. AID PROJECT			