



PLAN	SURVEYED	BY	DATE
	PLOTTED		
	NOTE BOOK		
	NO.		
	CHECKED		
	FILE NAME		

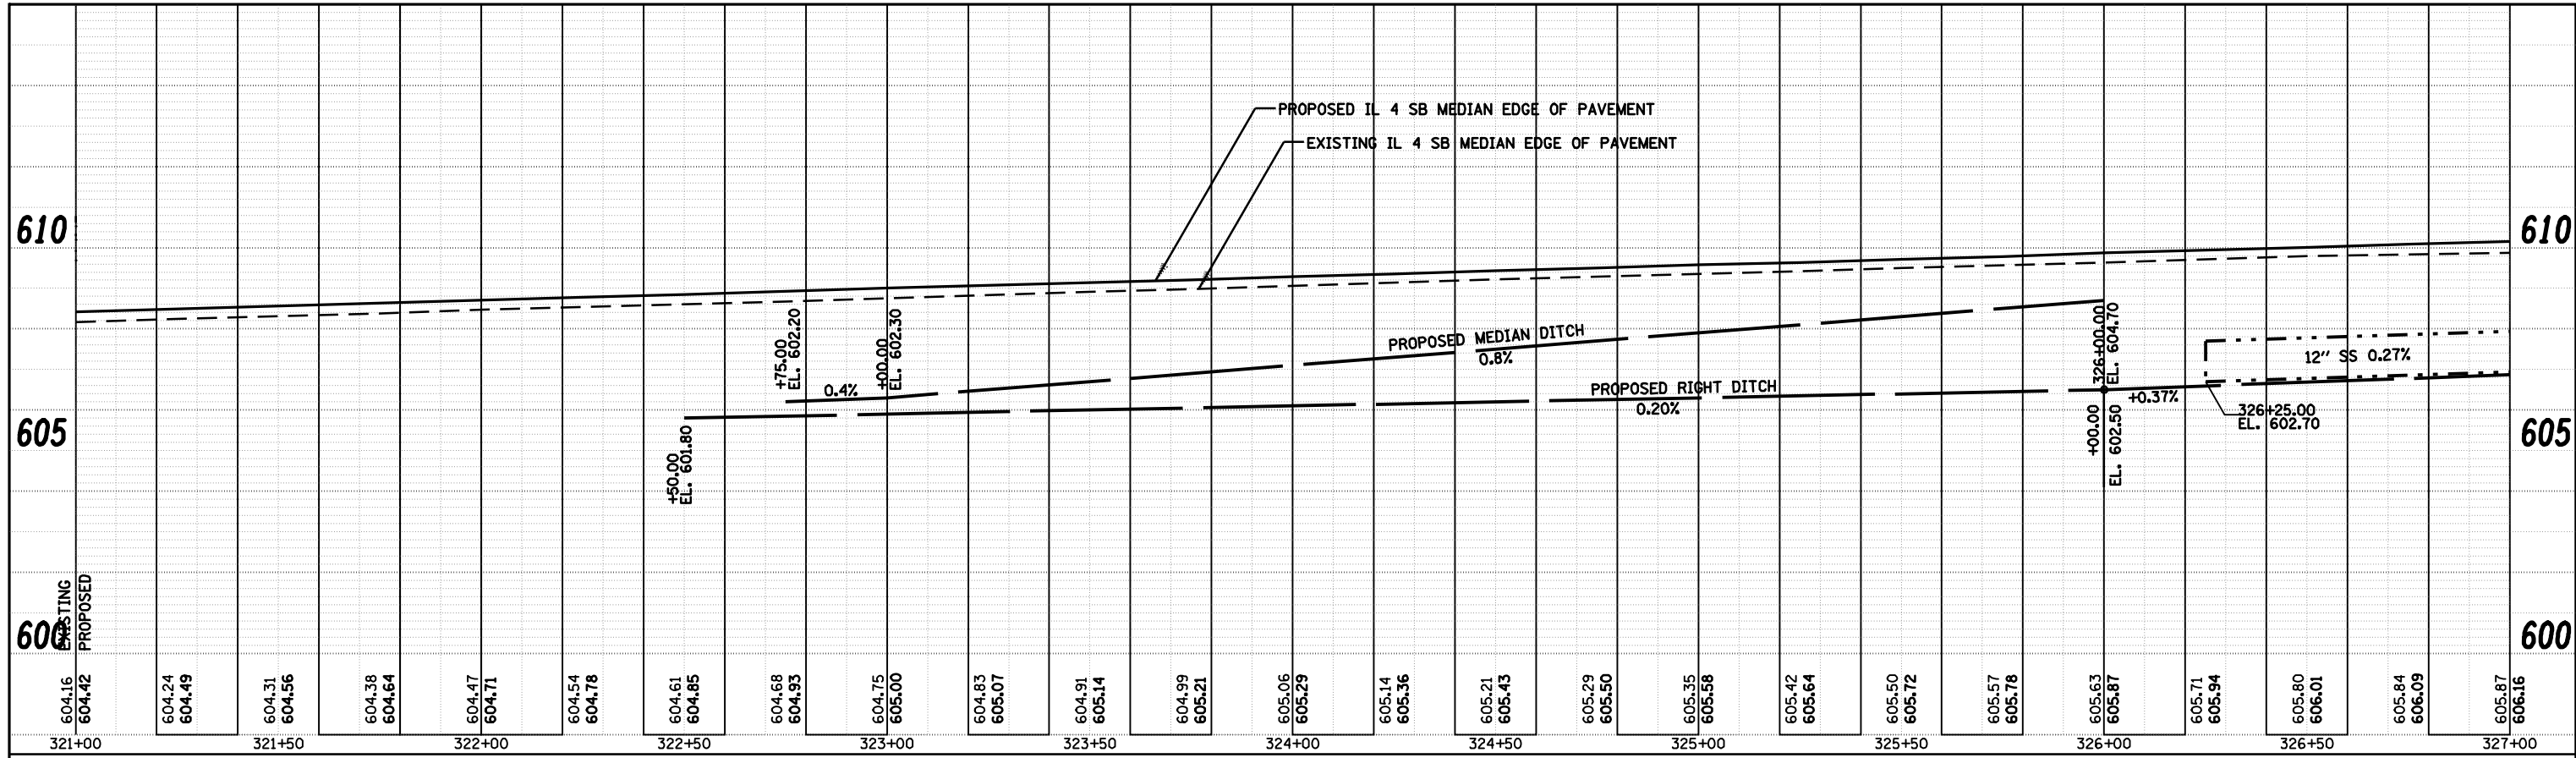

PROFILE	SURVEYED	BY	DATE
	PLOTTED		
	NOTE BOOK		
	NO.		
	CHECKED		
	FILE NAME		

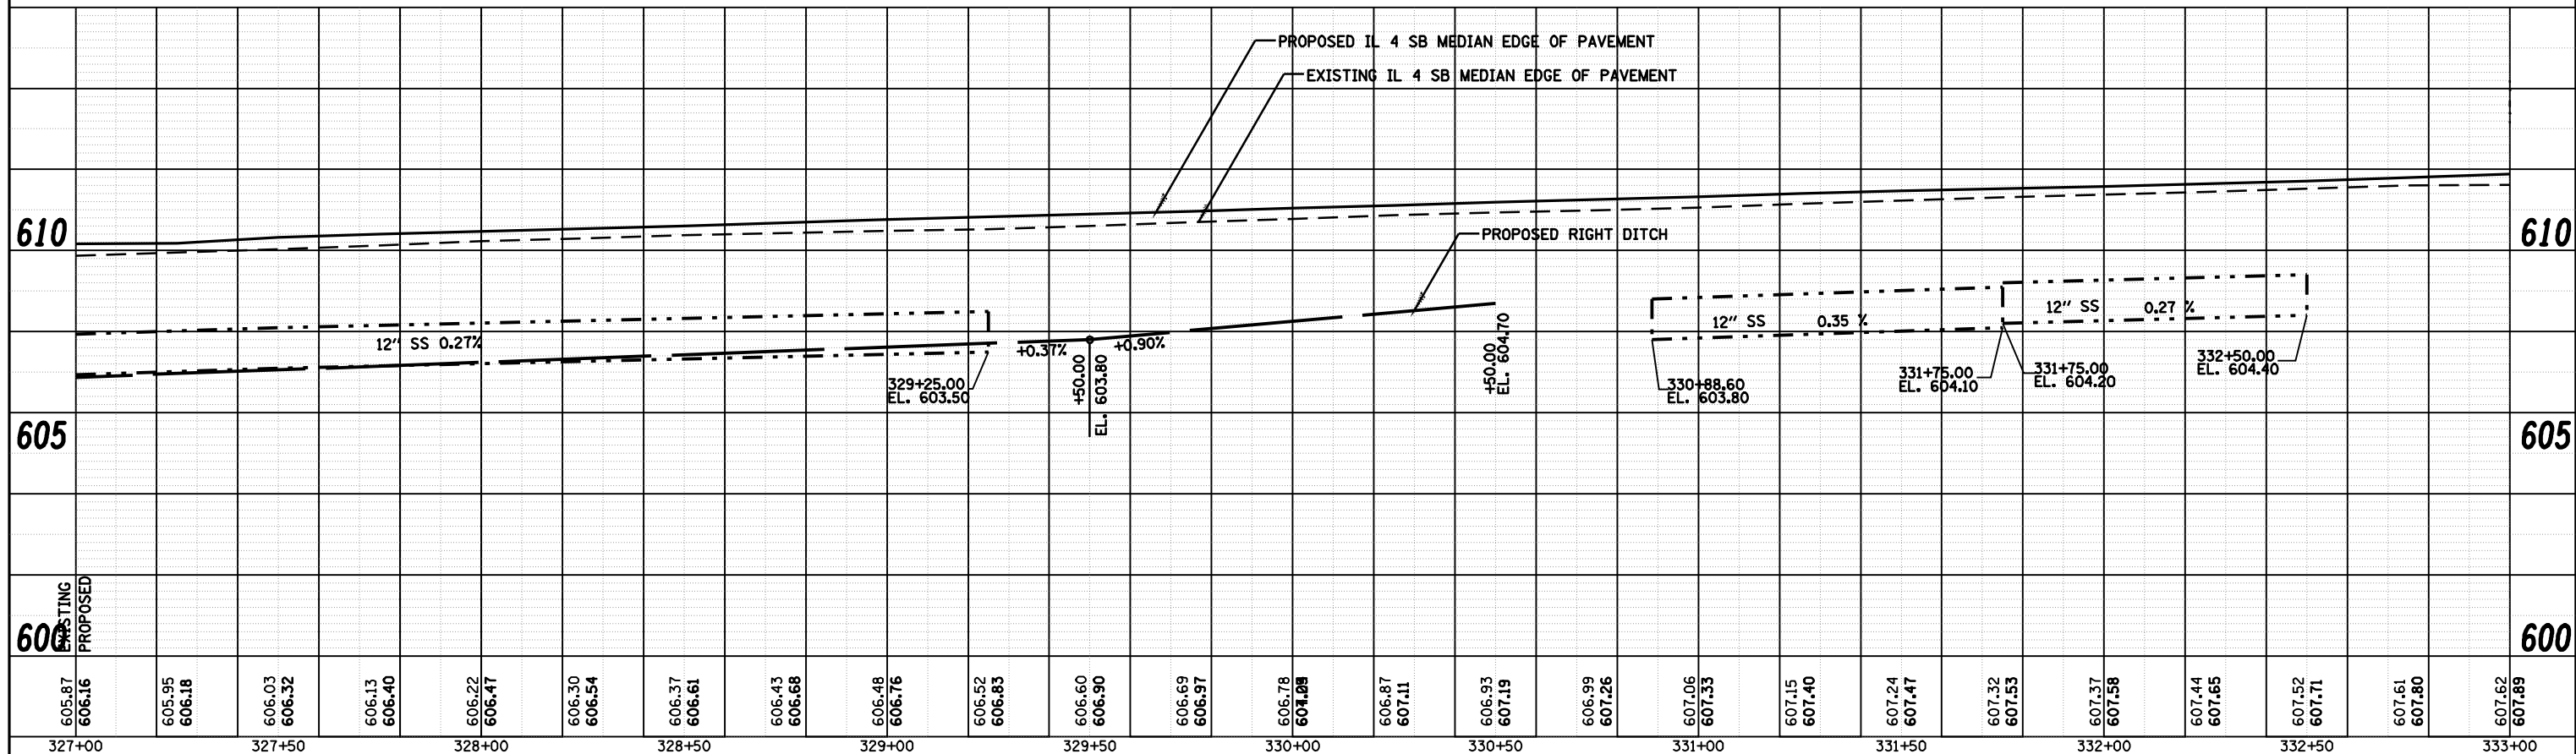

<b>CEC</b> Cummins Engineering Corporation Civil and Structural Engineering	JOB = 2200.4	DESIGNED - NAK	REVISED -	<b>STATE OF ILLINOIS</b> <b>DEPARTMENT OF TRANSPORTATION</b>	<b>PROFILES</b>			F.A.S. RTE. 662	SECTION (2-1-2, 2-2) RS, TS-6	COUNTY SANGAMON	TOTAL SHEETS 244	SHEET NO. 85
	FILE NAME = d672B89-sh1-pro.dgn	DRAWN - AJH	REVISED -		SCALE:	SHEET NO.	OF SHEETS	STA. TO STA.	CONTRACT NO. 72B99			
	PLOT SCALE = 48,0000' / IN.	CHECKED - NAK	REVISED -					FED. ROAD DIST. NO. [ILLINOIS] FED. AID PROJECT				
	PLOT DATE = Oct-29-2009 11:48:52AM	DATE - 8/31/2009	REVISED -									