



DATE	
BY	
REVIEWED	
PLANNED	
NOTE BOOK	
NO.	
CHECKED	
ALIGNED	
FILE NAME	

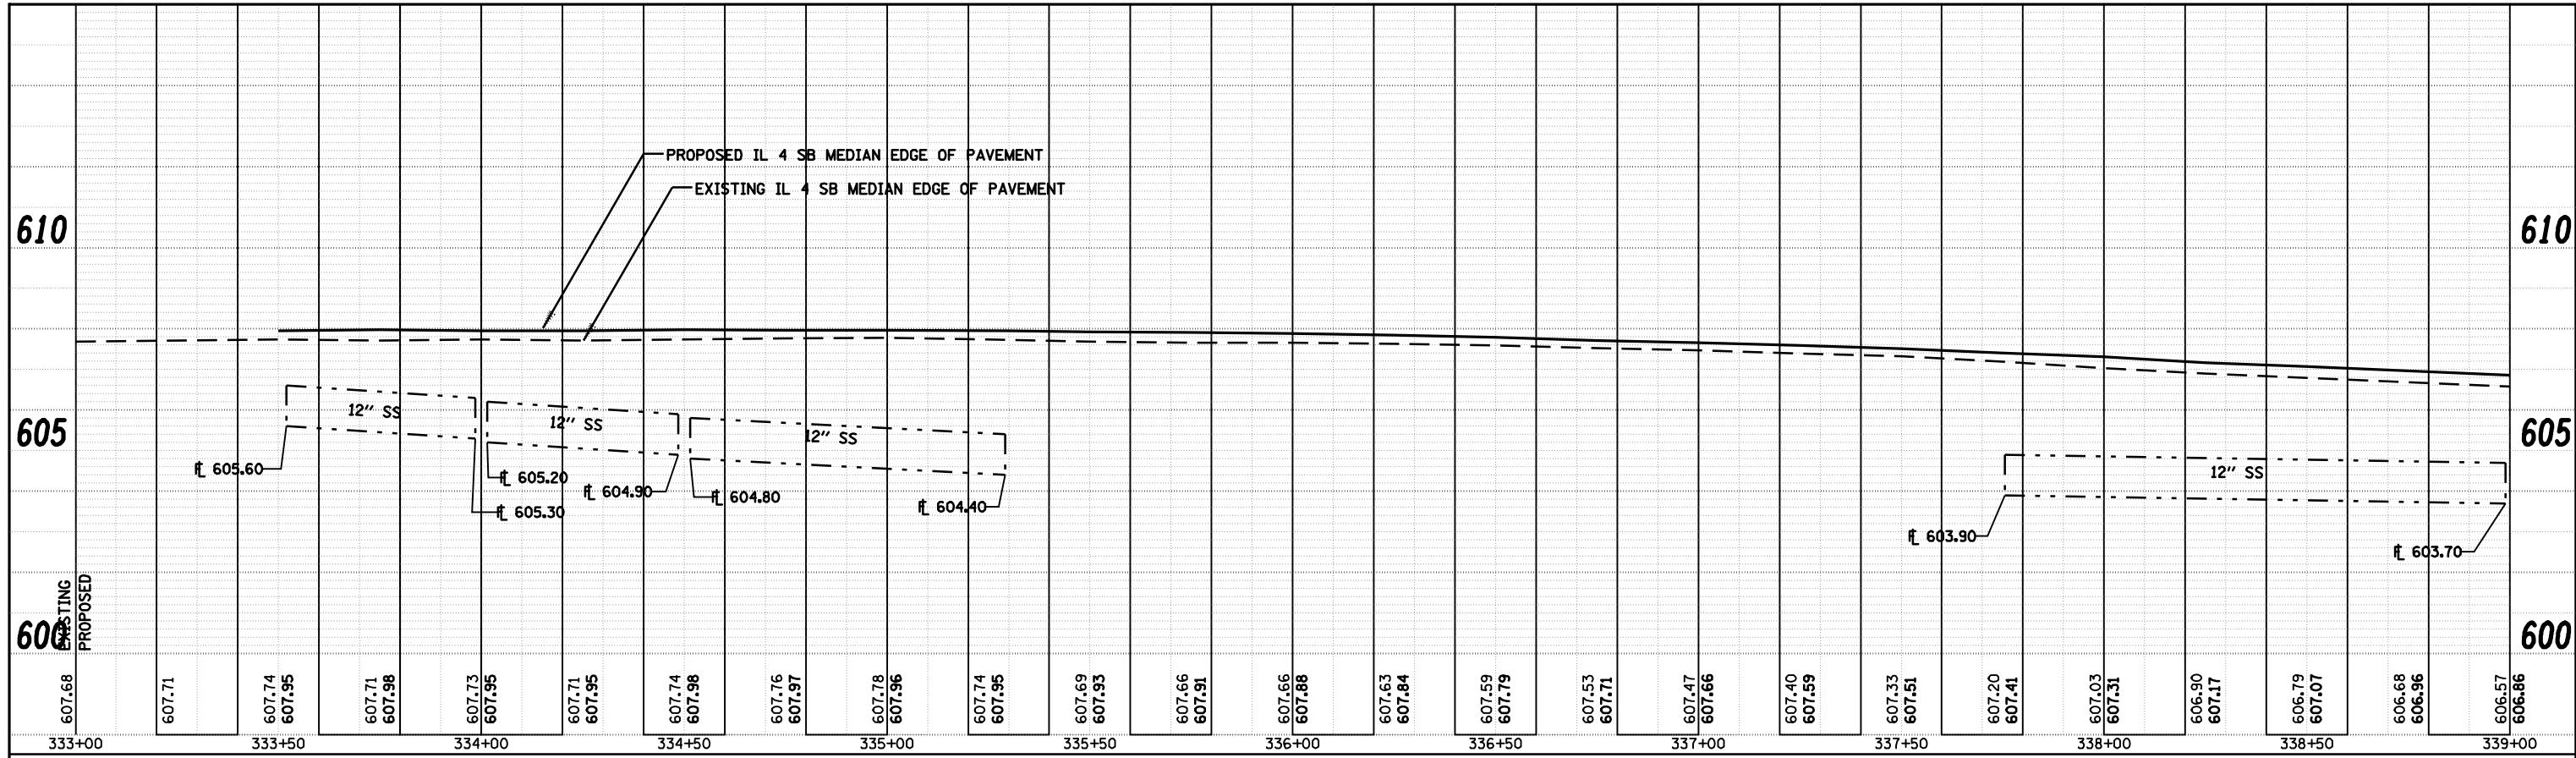

DATE	
BY	
REVIEWED	
PLANNED	
NOTE BOOK	
NO.	
CHECKED	
ALIGNED	
FILE NAME	

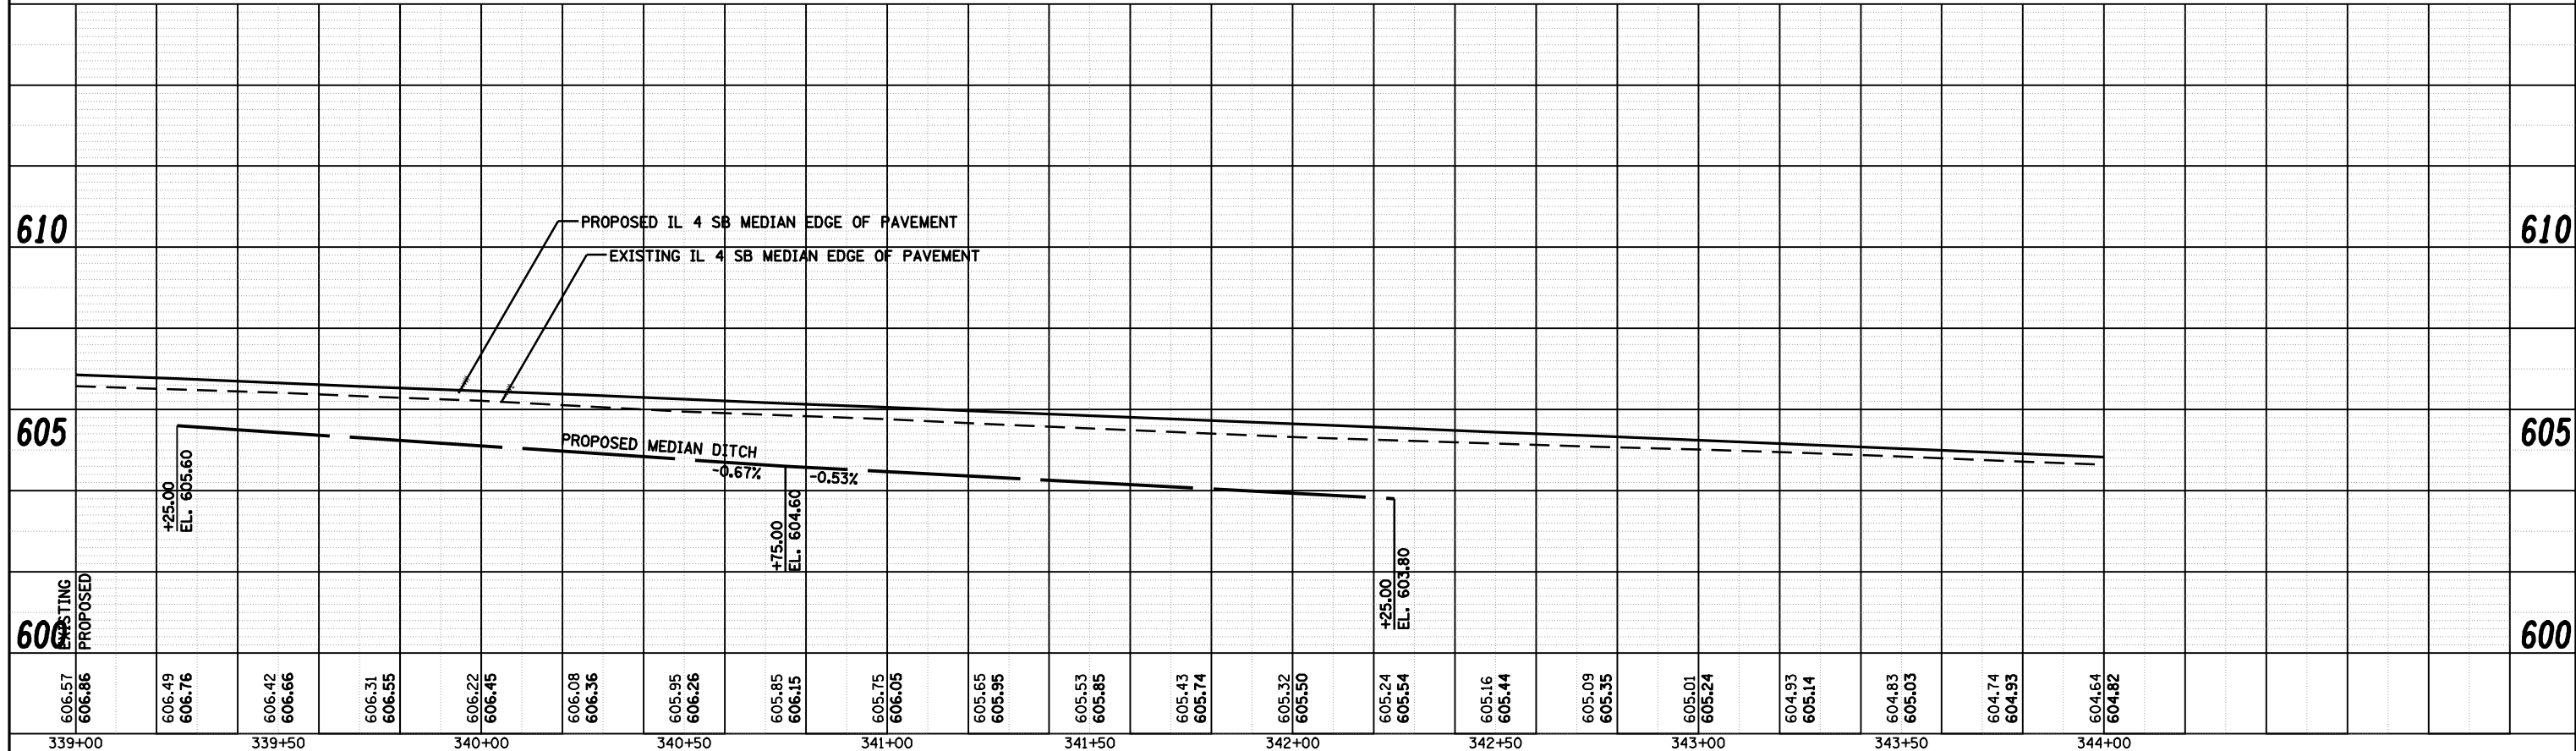

CEC Cummins Engineering Corporation Civil and Structural Engineering	JOB = 2200.4	DESIGNED - NAK	REVISED -	STATE OF ILLINOIS DEPARTMENT OF TRANSPORTATION	PROFILES	F.A.S. RTE. 662	SECTION (2-1-2, 2-2) RS, TS-6	COUNTY SANGAMON	TOTAL SHEETS 244	SHEET NO. 86
	FILE NAME = d672B89-shr-pro.dgn	DRAWN - AJH	REVISED -			SCALE:	SHEET NO. OF SHEETS	STA. TO STA.	CONTRACT NO. 72B99	
	PLOT SCALE = 48,0000 "/ IN.	CHECKED - NAK	REVISED -							FED. ROAD DIST. NO. [ILLINOIS] FED. AID PROJECT
	PLOT DATE = Oct-29-2009 11:40:56AM	DATE - 8/31/2009	REVISED -							