
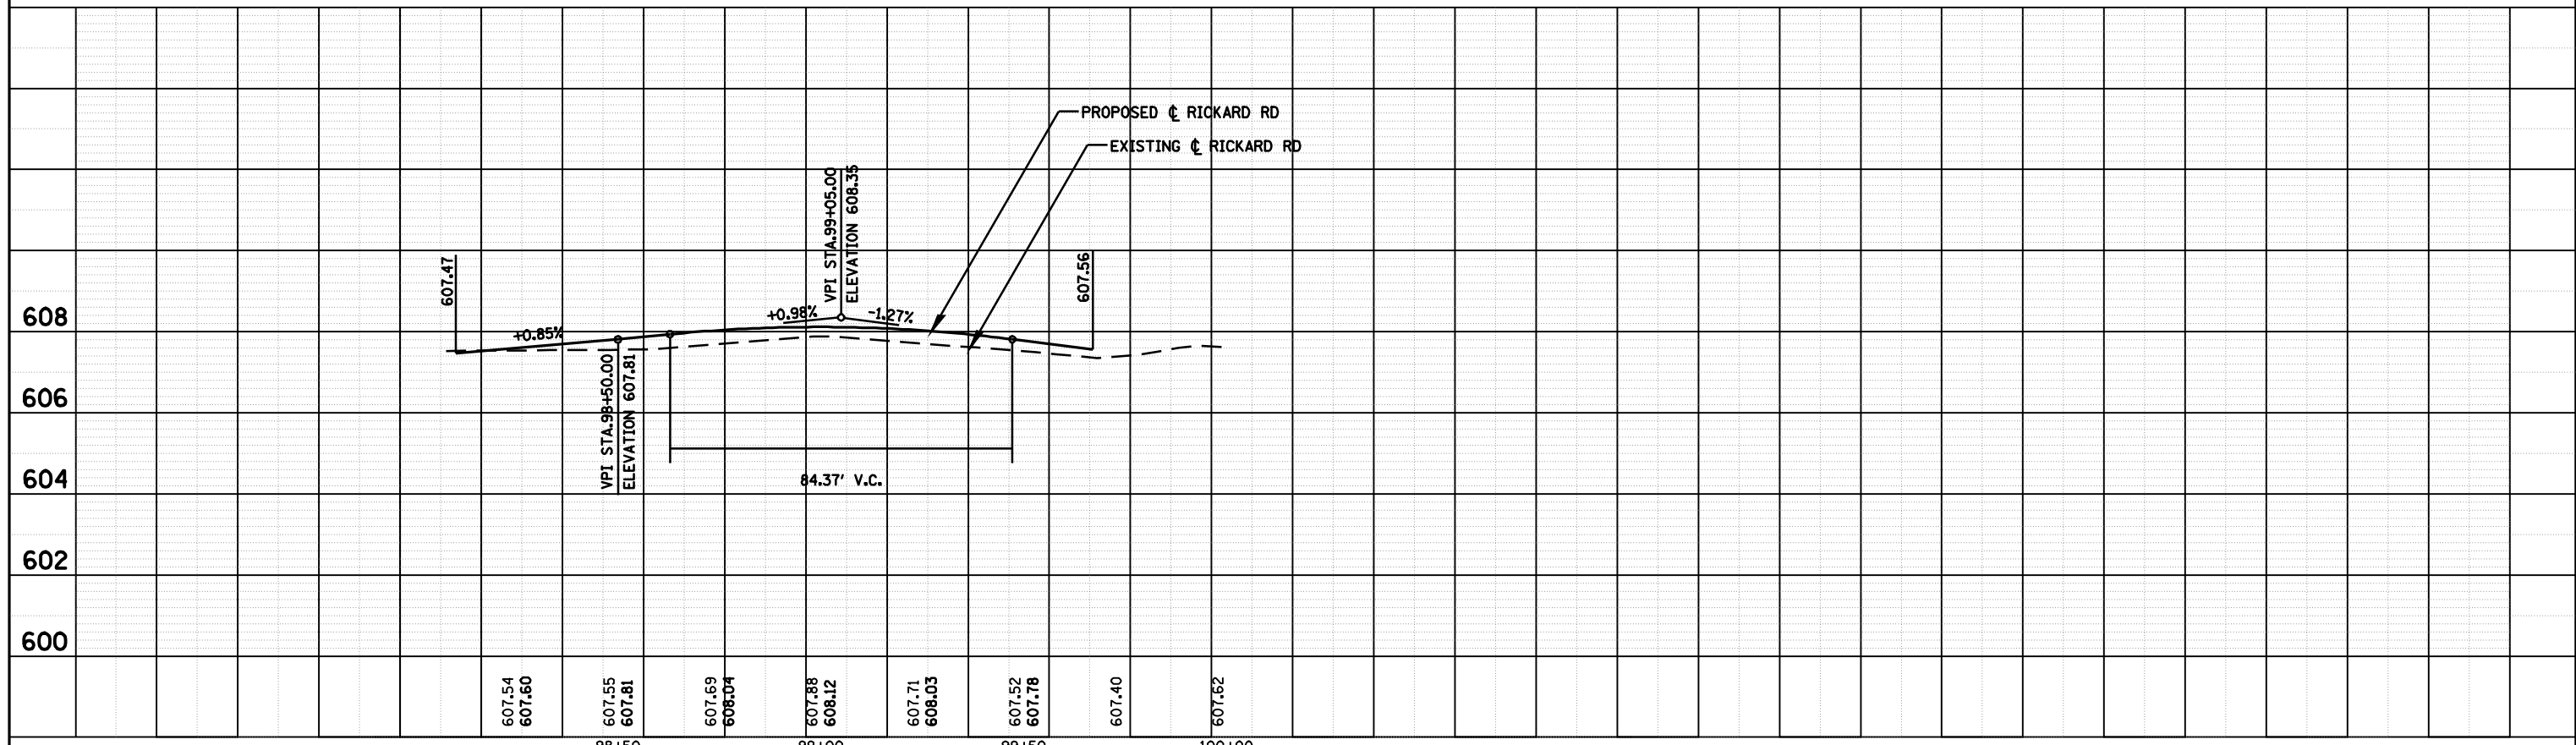


PROFILE	DATE
DESIGNED	BY
DRAWN	
CHECKED	
NO.	

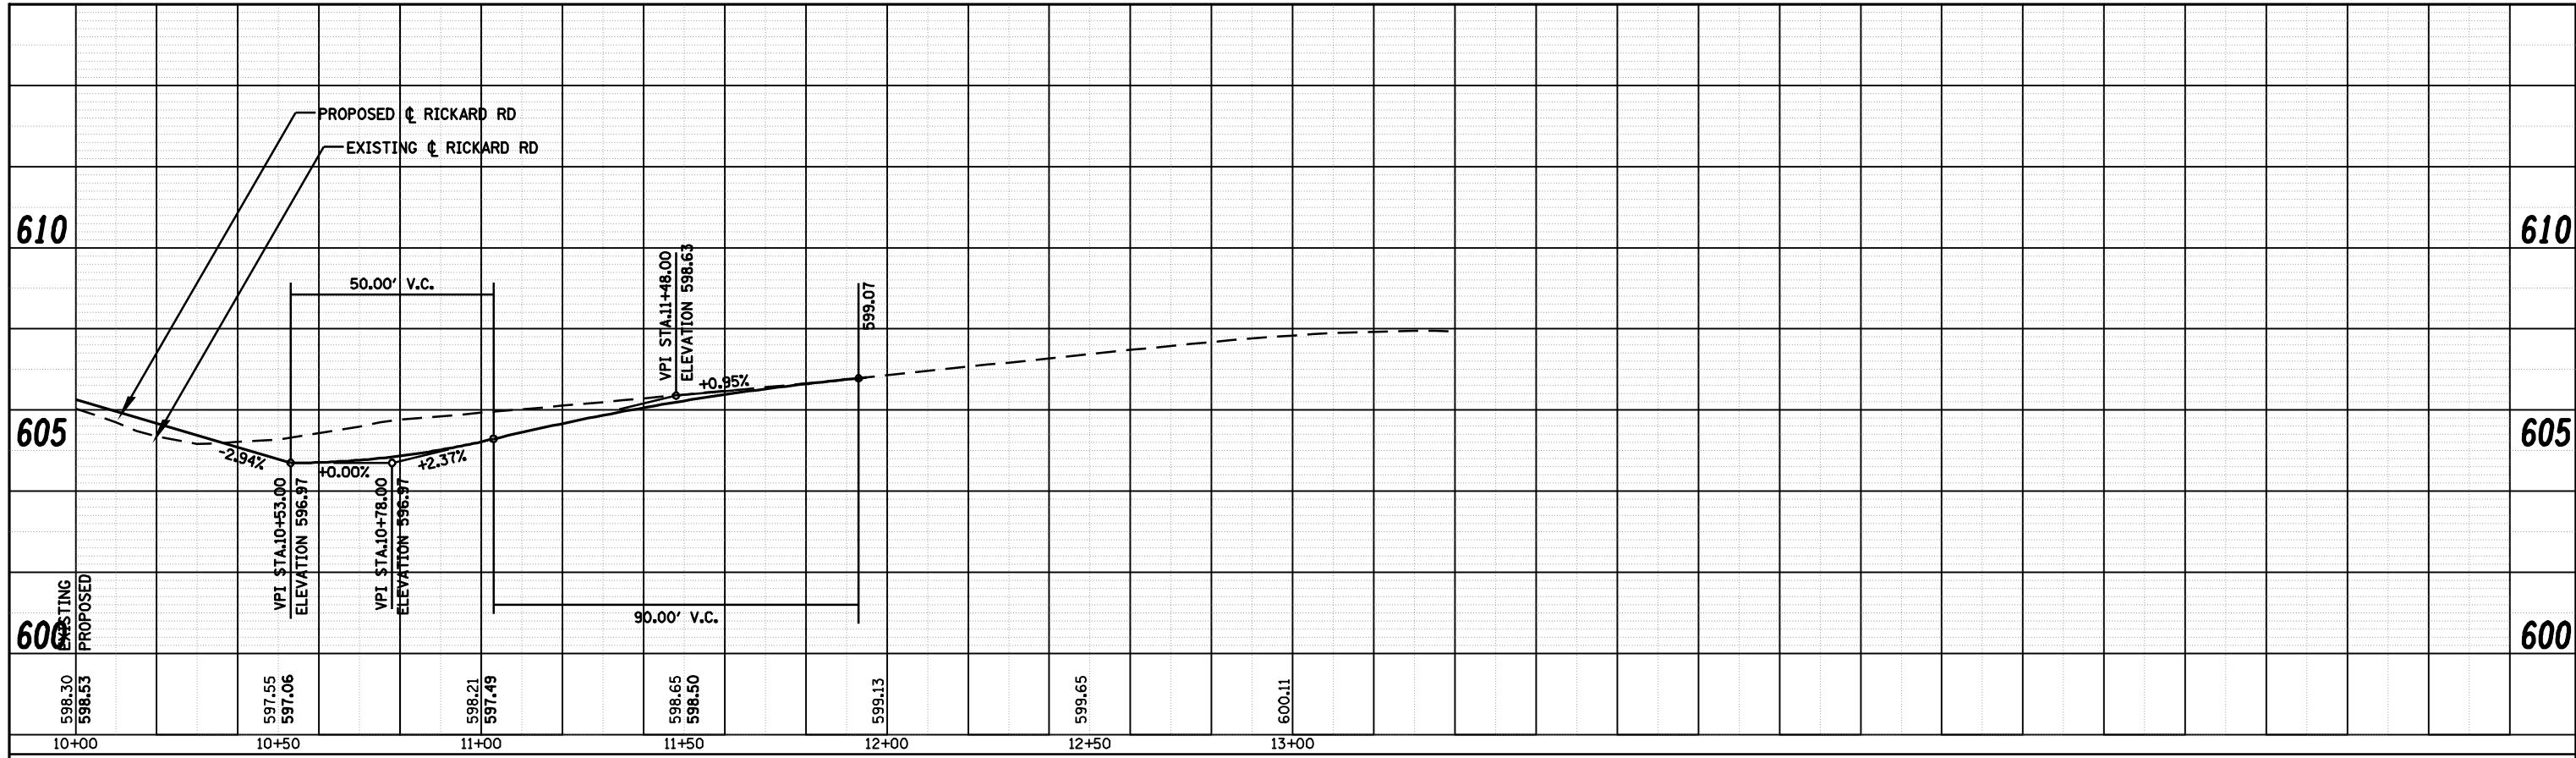

<b>CEC</b> Cummins Engineering Corporation Civil and Structural Engineering	JOB = 2200.4	DESIGNED - NAK	REVISED -
	FILE NAME = d672889-sht-pro.dgn	DRAWN - AJH	REVISED -
	PLOT SCALE = 48.0000 "/> <td>CHECKED - NAK</td> <td>REVISED -</td>	CHECKED - NAK	REVISED -
	PLOT DATE = Oct-29-2009 11:41:08AM	DATE - 8/31/2009	REVISED -

**STATE OF ILLINOIS  
DEPARTMENT OF TRANSPORTATION**

<b>PROFILES</b>			
SCALE:	SHEET NO.	OF	SHEETS
	STA.	TO	STA.

F.A.S. RTE.	SECTION	COUNTY	TOTAL SHEETS	SHEET NO.
662	(2-1-2, 2-2) RS, TS-6	SANGAMON	244	89
CONTRACT NO. 72B99				
FED. ROAD DIST. NO. [ILLINOIS] FED. AID PROJECT				