


SEC 31, T16N, R5W, 3RD PM

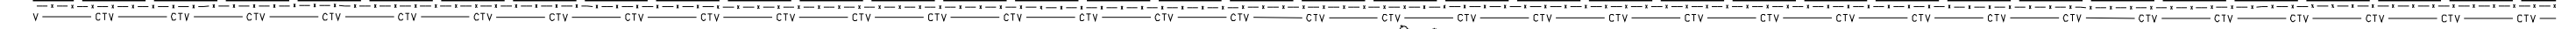


EXISTING ROW LINE



PROPOSED PIPE UNDERDRAINS 4"
PROPOSED CONCRETE HEADWALL FOR
PIPE DRAINS

CL IL 4 (VETERANS PARKWAY)

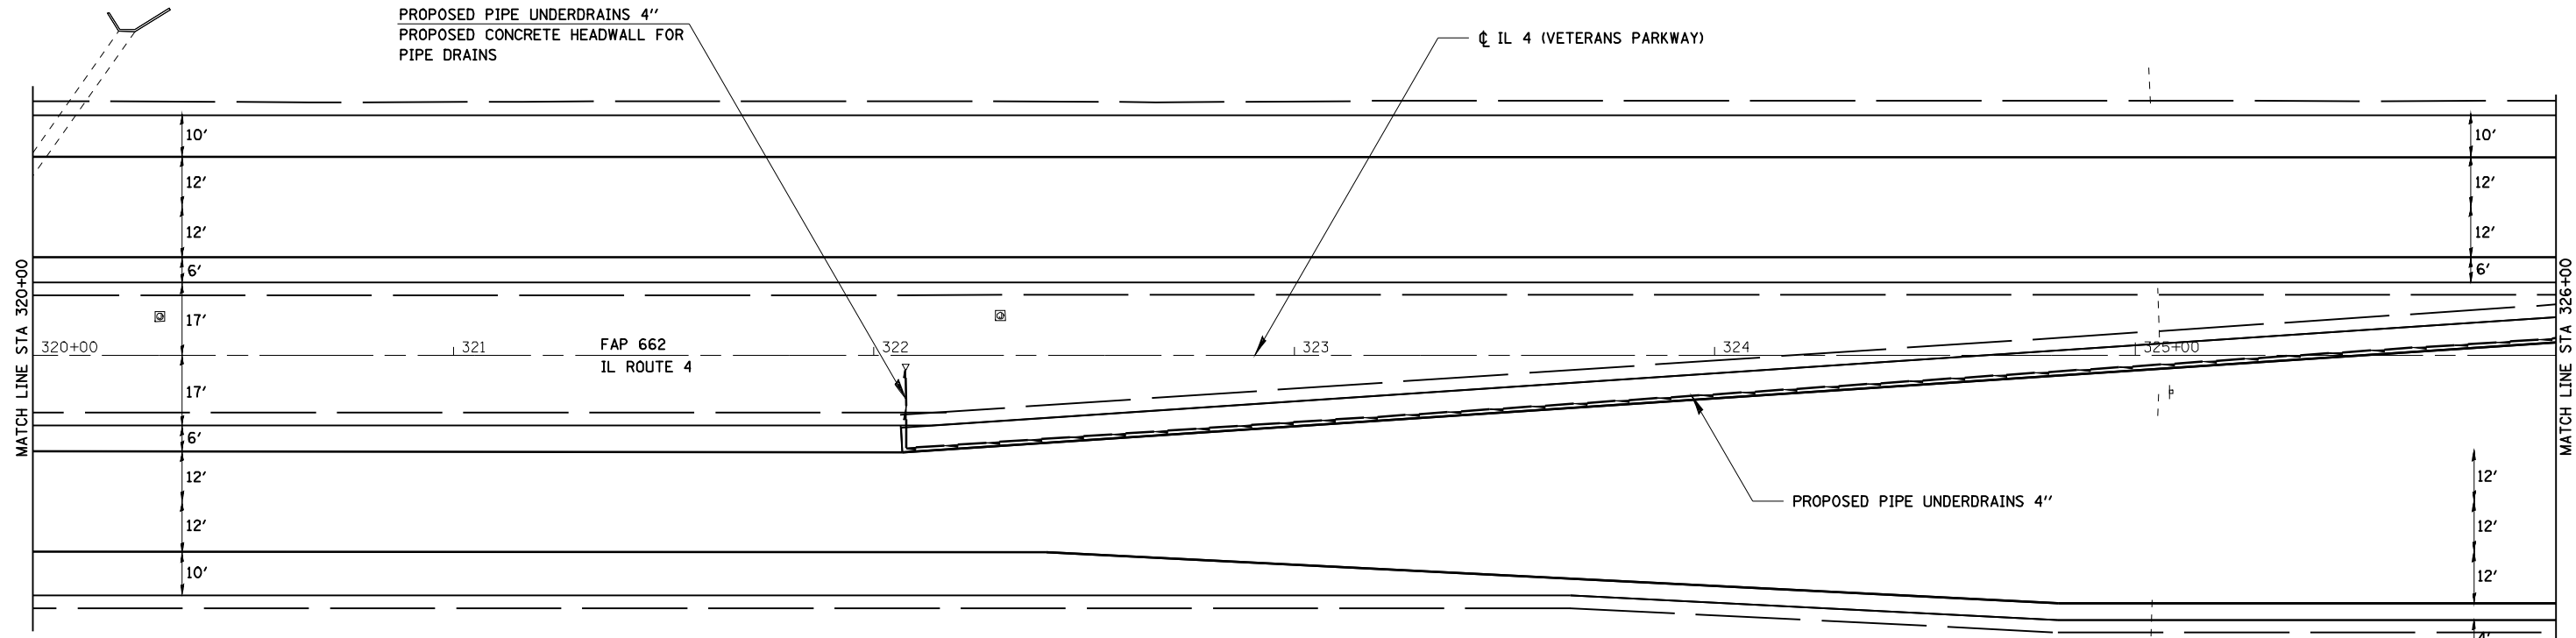

EXISTING ROW LINE

SEC 31, T16N, R5W, 3RD PM



JOB = 2200.4
FILE NAME = *FILES*
PLOT SCALE = *SCALE*
PLOT DATE = *DATE*

DESIGNED - NAK
DRAWN - AJH
CHECKED - NAK
DATE - 10/08/2009

REVISED -
REVISED -
REVISED -
REVISED -

STATE OF ILLINOIS
DEPARTMENT OF TRANSPORTATION

IL 4 (VETERANS PARKWAY) - DRAINAGE

SCALE: SHEET NO. OF SHEETS STA. TO STA.

F.A.S. RTE.	SECTION	COUNTY	TOTAL SHEETS	SHEET NO.
662	(2-1-2, 2-2) RS, TS-6	SANGAMON	244	100
CONTRACT NO. 72B99				
FED. ROAD DIST. NO. ILLINOIS FED. AID PROJECT				