


**STORM SEWERS**

NO.	LOCATION	STORM SEWERS, TYPE 1, RCCP, CL 4, 12"		USFL ELEVATION	DSFL ELEVATION	CLSM CU YD
		FOOT	FOOT			
LAWRENCE AVE						
S1	19.25' LT STA 11+24 TO 27.8' RT STA 11+24		62.10	593.9	593.8	9.3
S2	28.25' RT STA 11+24.5 TO 38.3' RT STA 12+39.75		115.25	593.7	593.5	16.7
S3	24.1' LT STA 14+58.7 TO 18.3' LT STA 15+48.5	89.80		593.2	593.0	7.8
S4	17.8' LT STA 14+59 TO 18.5' RT STA 14+59	36.3		593.5	593.3	6.4
TOTAL		126.10	177.35			40.20

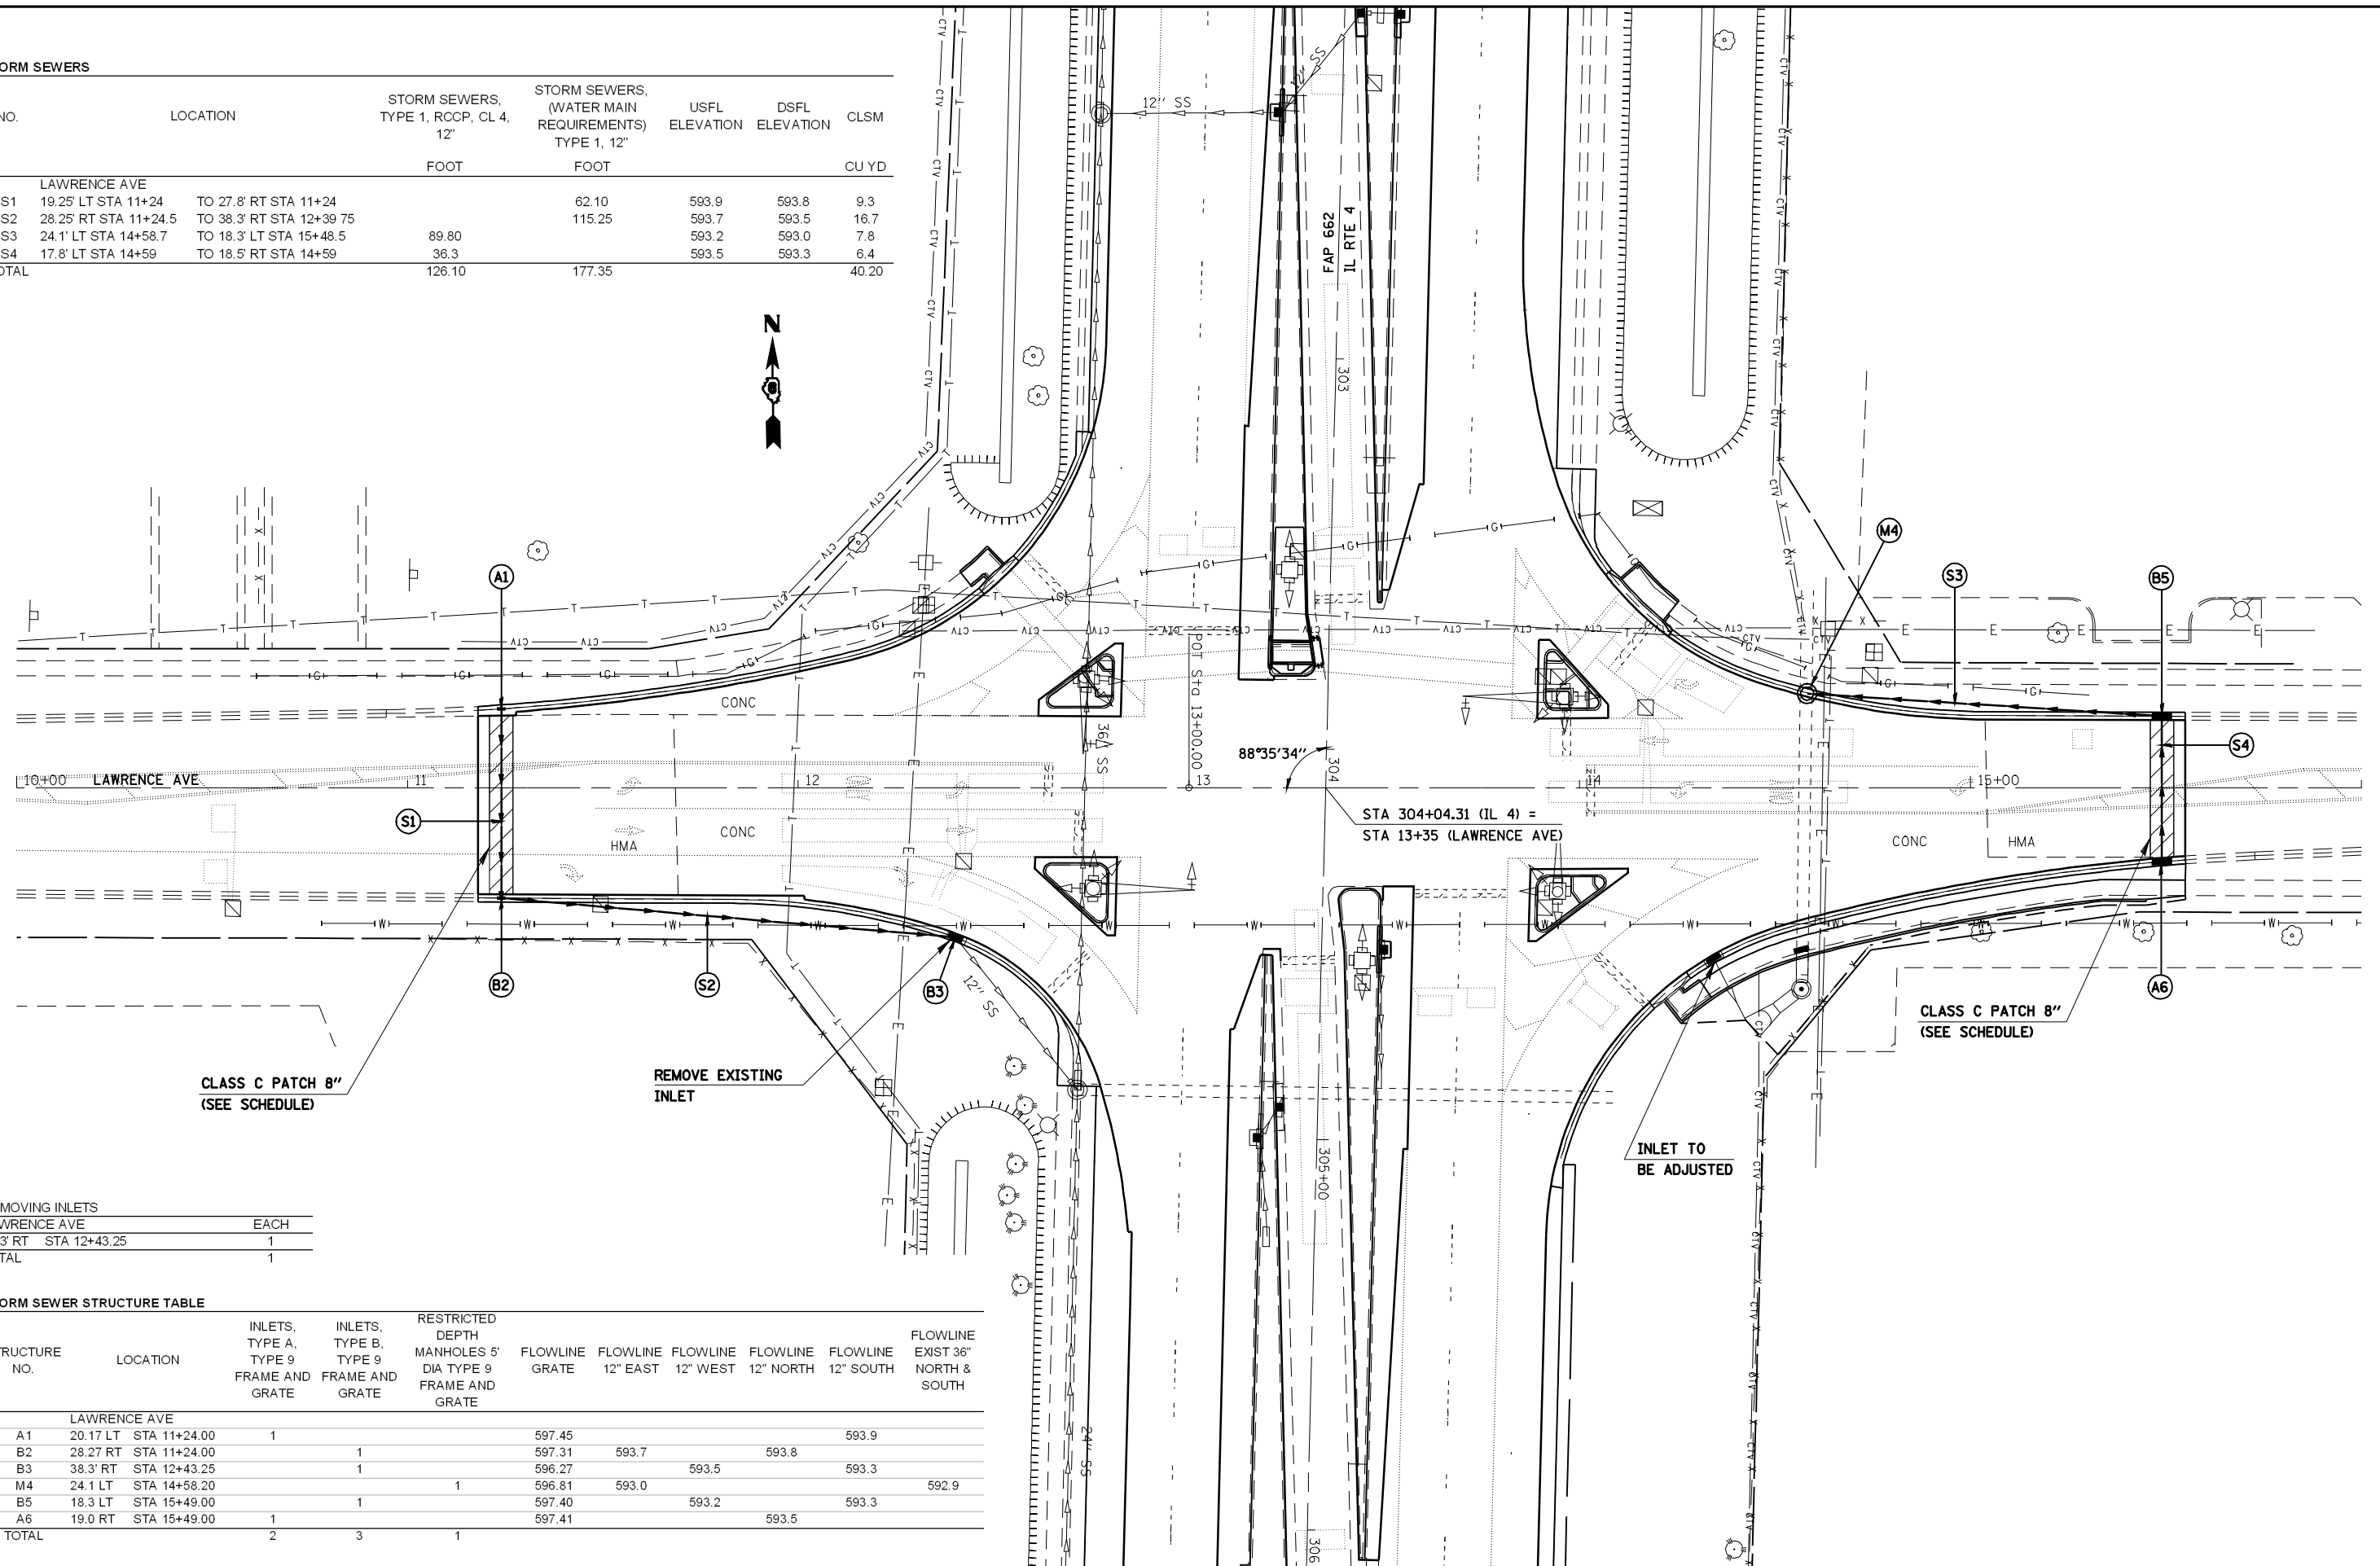

REMOVING INLETS	
LAWRENCE AVE	EACH
38.3' RT STA 12+43.25	1
TOTAL	1

**STORM SEWER STRUCTURE TABLE**

STRUCTURE NO.	LOCATION	INLETS, TYPE A, TYPE 9 FRAME AND GRATE	INLETS, TYPE B, TYPE 9 FRAME AND GRATE	RESTRICTED DEPTH MANHOLES 5' DIA TYPE 9 FRAME AND GRATE	FLOWLINE GRATE	FLOWLINE 12" EAST	FLOWLINE 12" WEST	FLOWLINE 12" NORTH	FLOWLINE 12" SOUTH	FLOWLINE EXIST 36" NORTH & SOUTH
A1	20.17 LT STA 11+24.00	1			597.45					593.9
B2	28.27 RT STA 11+24.00		1		597.31	593.7		593.8		
B3	38.3' RT STA 12+43.25		1		596.27		593.5		593.3	
M4	24.1 LT STA 14+58.20			1	596.81	593.0				592.9
B5	18.3 LT STA 15+49.00		1		597.40		593.2		593.3	
A6	19.0 RT STA 15+49.00	1			597.41			593.5		
TOTAL		2	3	1						



JOB = 2200.4  
 FILE NAME = d672B99-shr-drain6.dgn  
 PLOT SCALE = 48,0000 "/>

DESIGNED - NAK  
 DRAWN - AJH  
 CHECKED - NAK  
 DATE - 6/26/2008

REVISED -  
 REVISED -  
 REVISED -  
 REVISED -

**STATE OF ILLINOIS  
 DEPARTMENT OF TRANSPORTATION**

**LAWRENCE AVE - DRAINAGE**

SCALE: SHEET NO. OF SHEETS STA. TO STA.

F.A.S. RTE.	SECTION	COUNTY	TOTAL SHEETS	SHEET NO.
662	(2-1-2, 2-2) RS, TS-6	SANGAMON	244	105
CONTRACT NO. 72B99				
FED. ROAD DIST. NO. [ILLINOIS] FED. AID PROJECT				