




LEGEND	
596.27	PROPOSED EDGE OF PAVEMENT ELEVATION
"/ /	LIMITS OF PROPOSED HOT-MIX ASPHALT BASE COURSE 11"

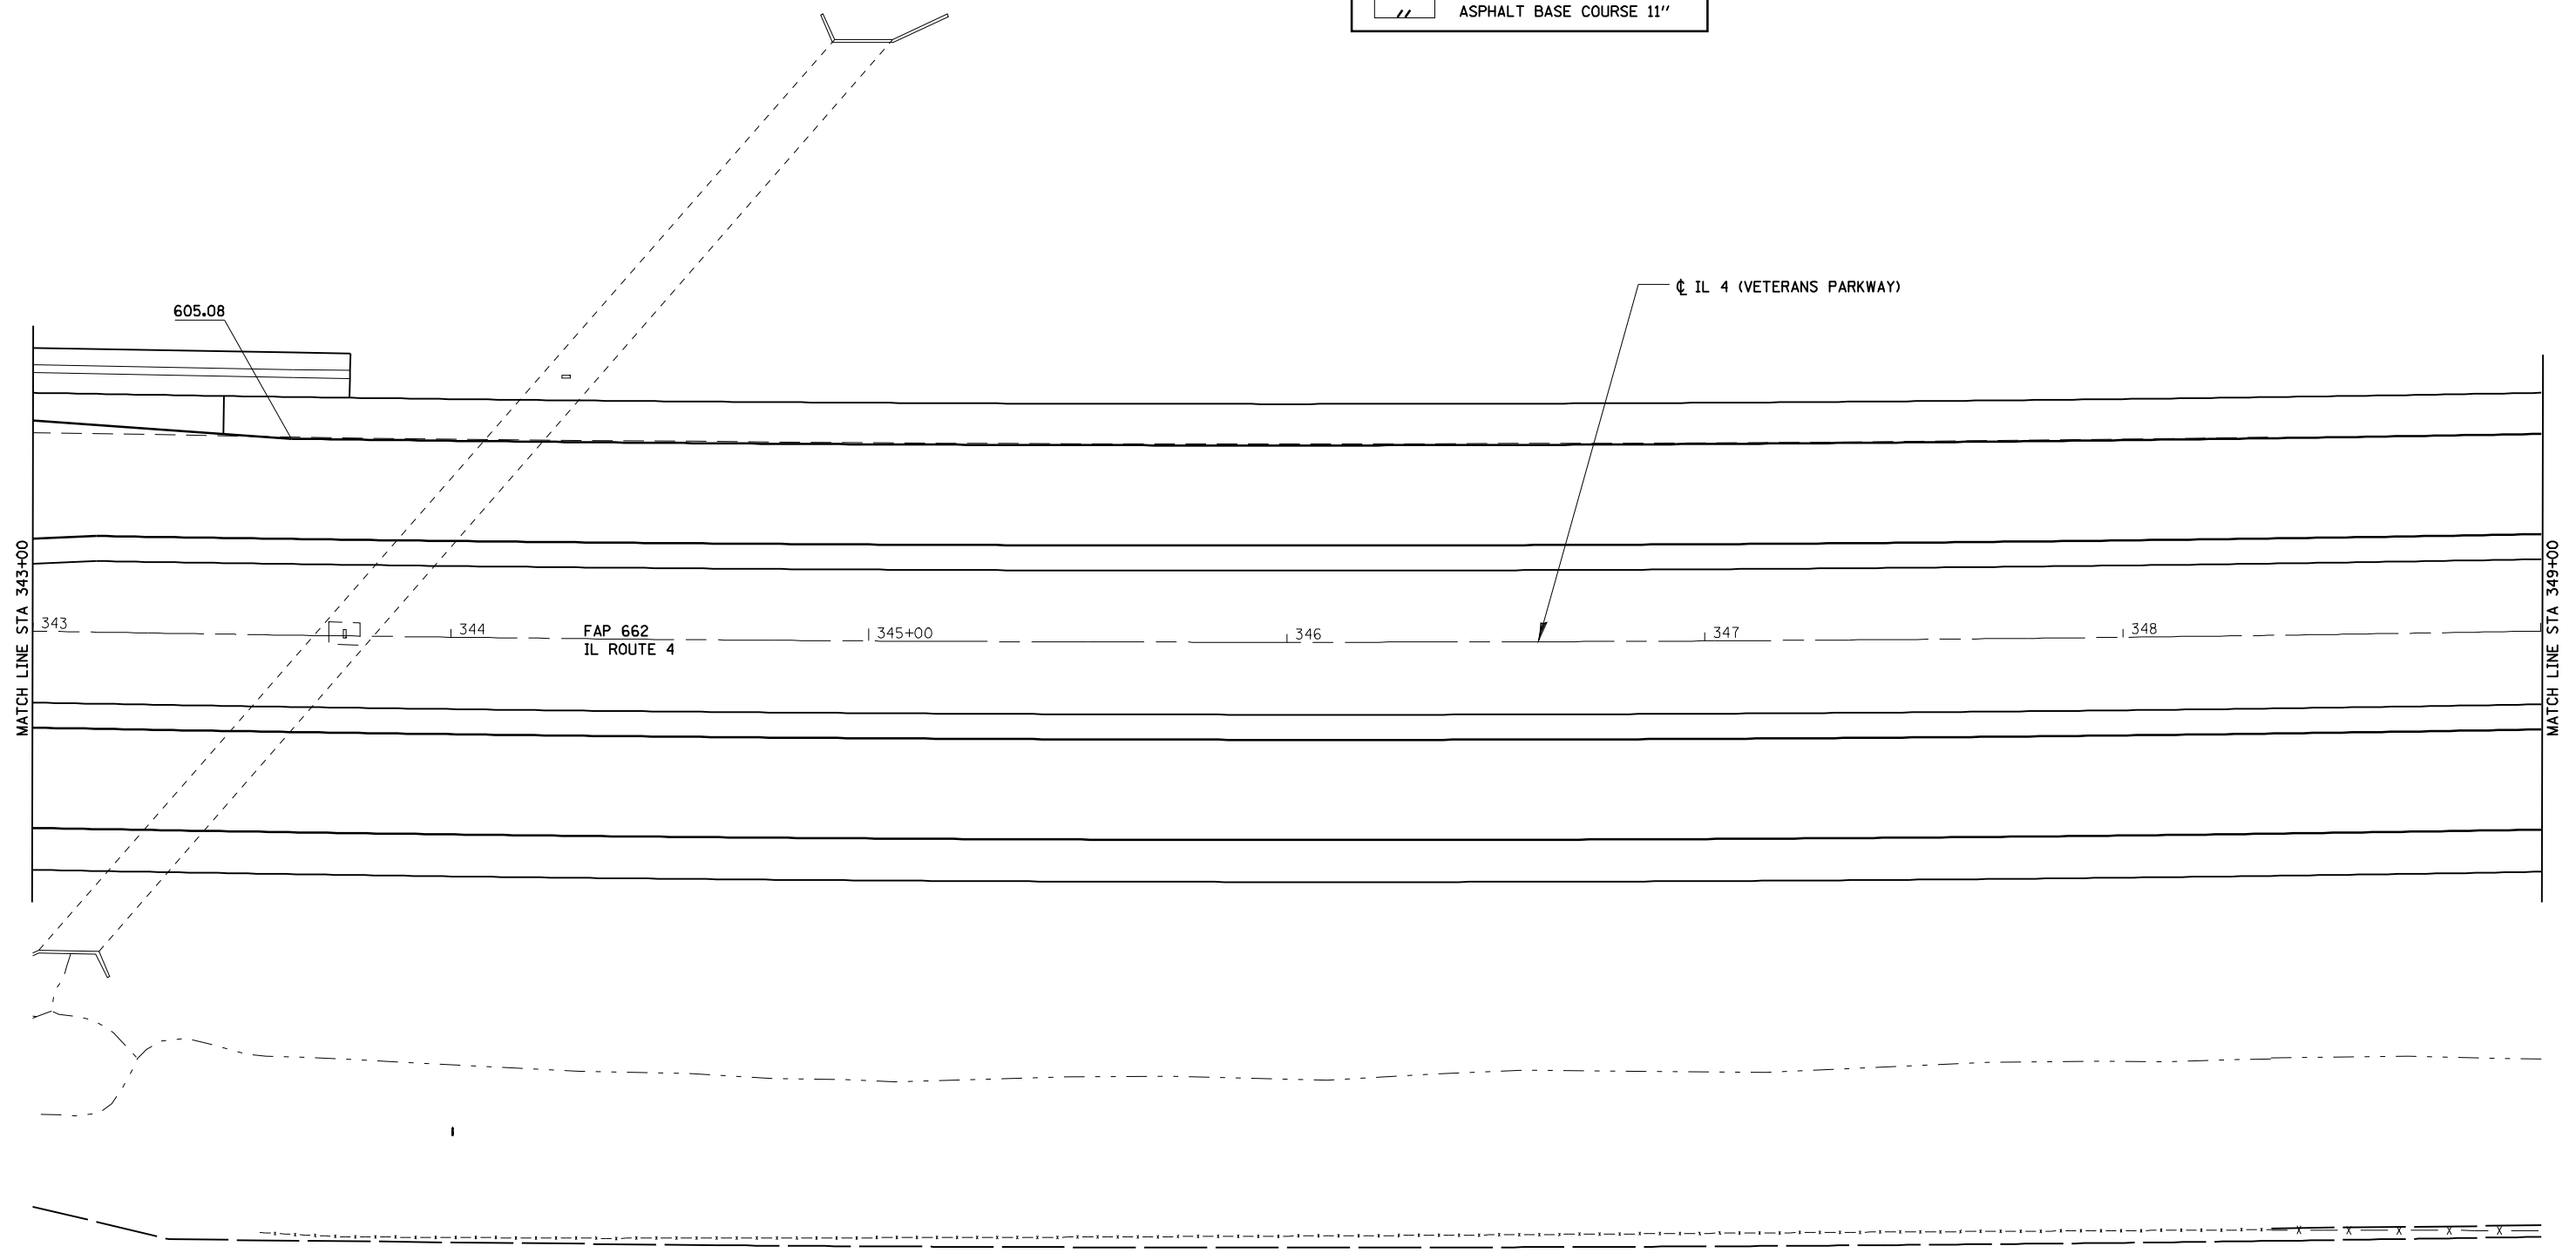

JOB = 2200.4  
 FILE NAME = D672B99-shft-elev-1.dgn  
 PLOT SCALE = 48.0000 ' / IN.  
 PLOT DATE = Oct-29-2009 11:50:03AM

DESIGNED - NAK  
 DRAWN - AJH  
 CHECKED - NAK  
 DATE - 10/15/2009

REVISED -  
 REVISED -  
 REVISED -  
 REVISED -

**STATE OF ILLINOIS  
 DEPARTMENT OF TRANSPORTATION**

**IL 4 (VETERANS PARKWAY) - ELEVATIONS**

SCALE: SHEET NO. OF SHEETS STA. TO STA.

F.A.S. RTE.	SECTION	COUNTY	TOTAL SHEETS	SHEET NO.
662	(2-1-2, 2-2) RS, TS-6	SANGAMON	244	114
CONTRACT NO. 72B99				
FED. ROAD DIST. NO. ILLINOIS FED. AID PROJECT				