





LEGEND	
	596.27 PROPOSED EDGE OF PAVEMENT ELEVATION
	LIMITS OF PROPOSED HOT-MIX ASPHALT BASE COURSE 11"
	LIMITS OF PROPOSED PCC BASE COURSE 8"

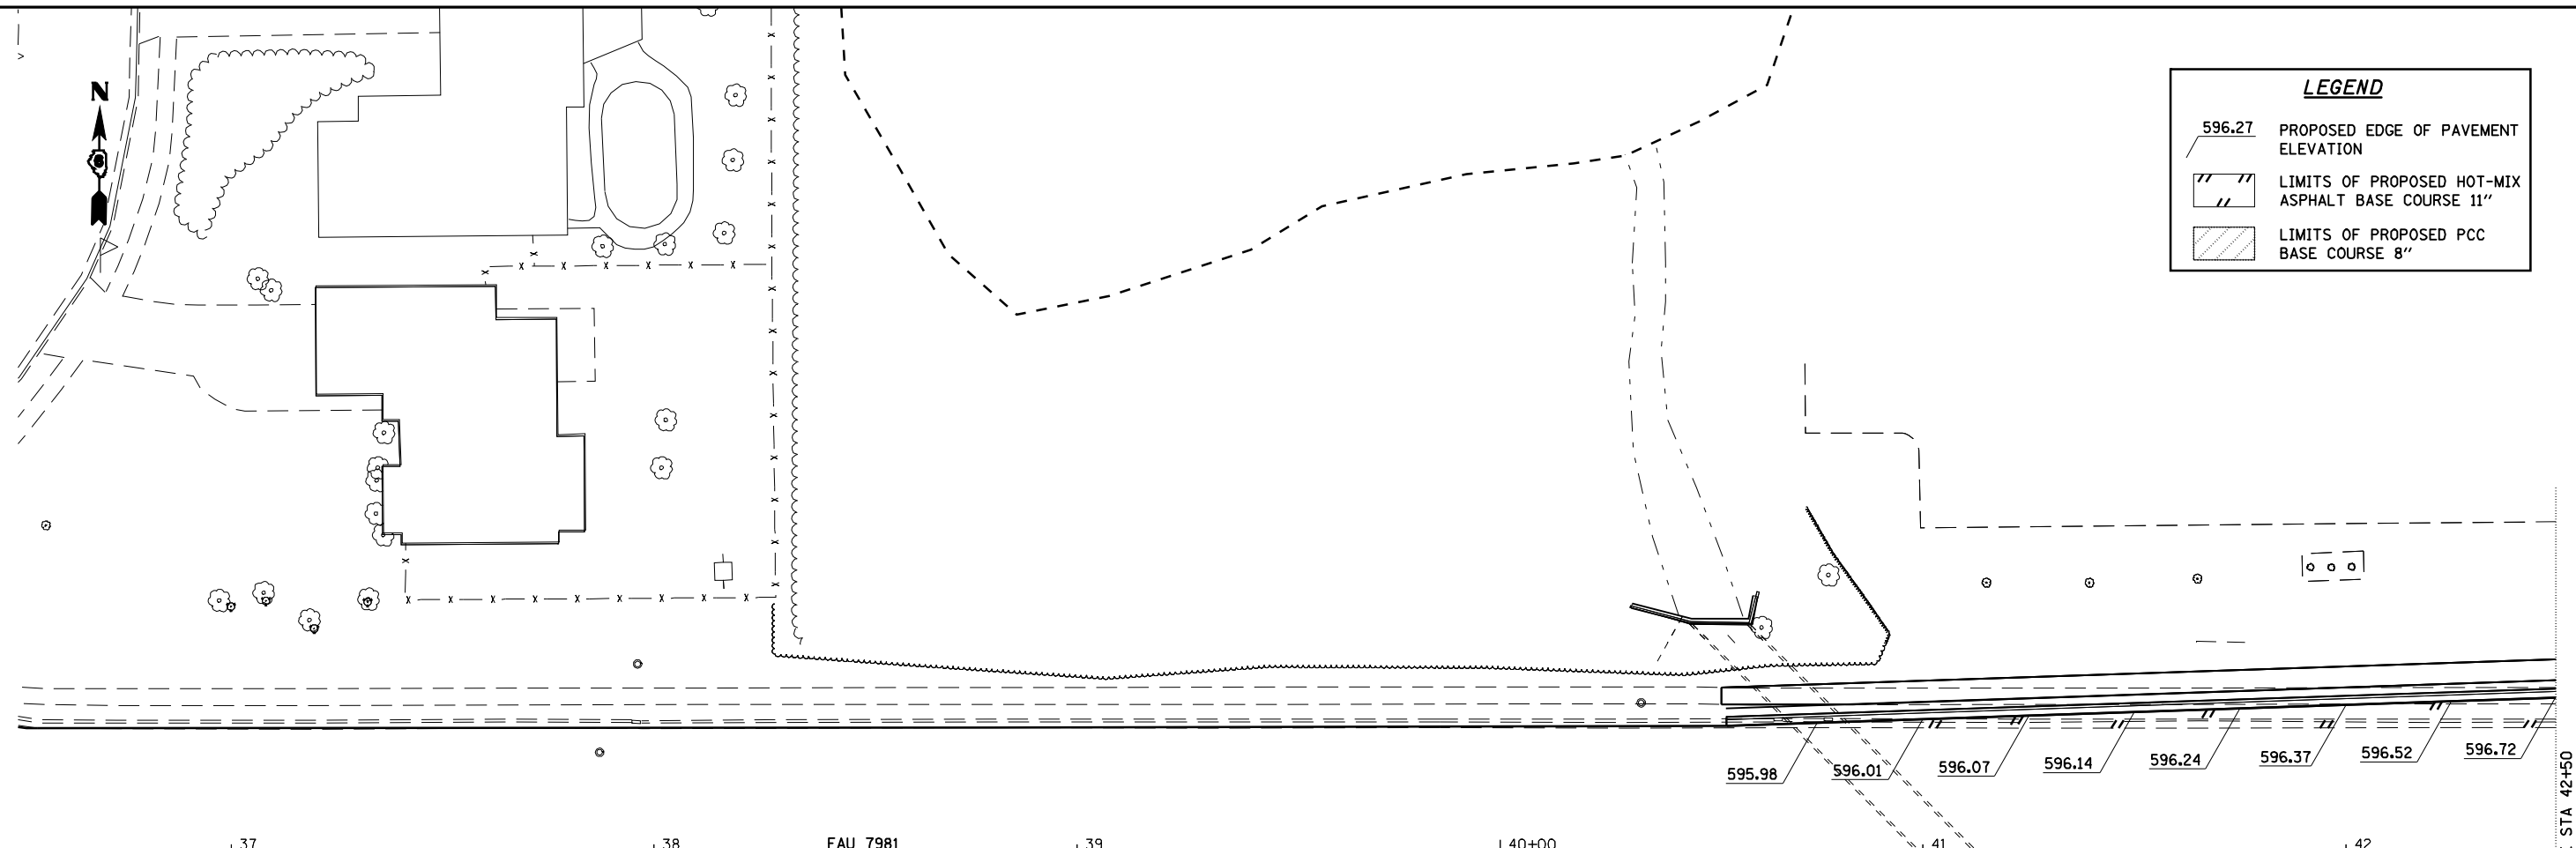

595.98 596.01 596.07 596.14 596.24 596.37 596.52 596.72

37 38 FAU 7981 39 40+00 41 42  
 OLD JACKSONVILLE RD.

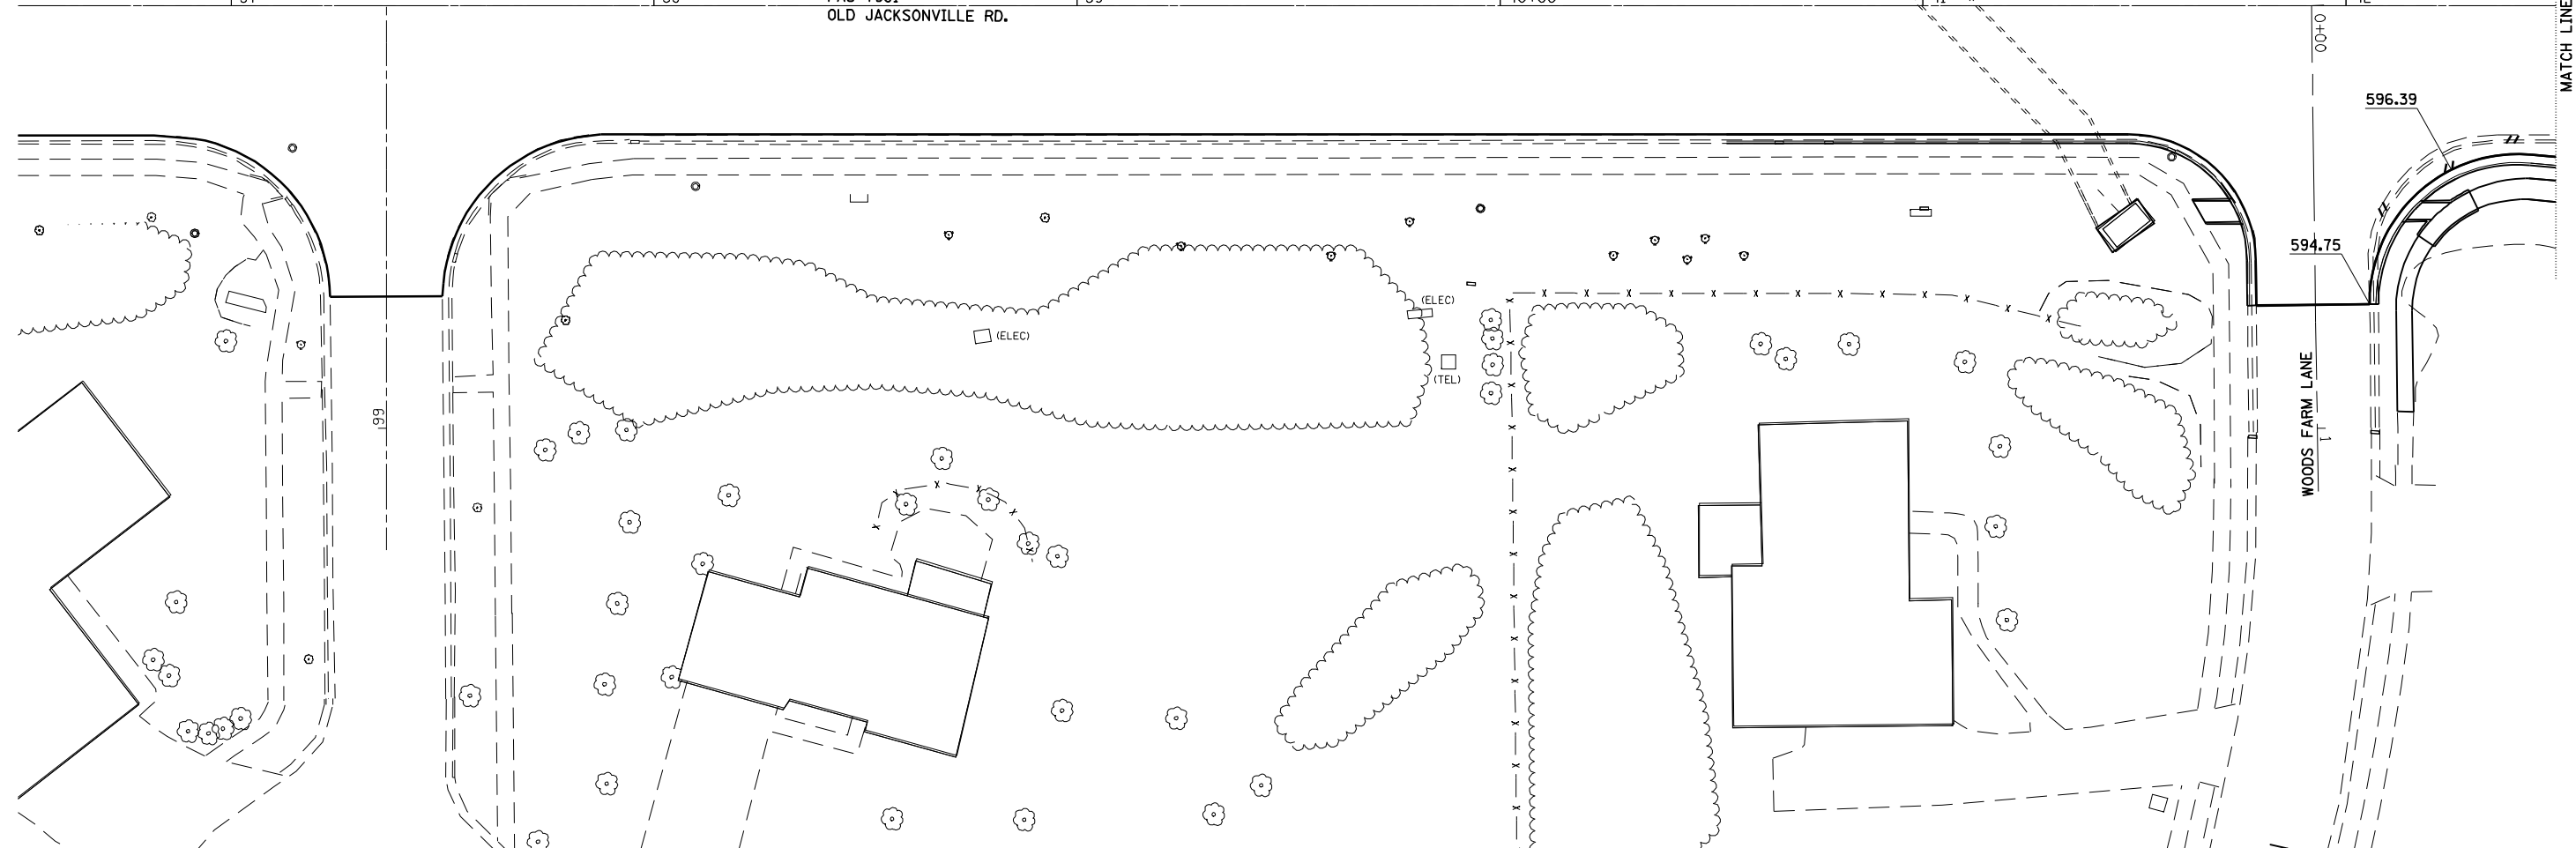

596.39  
 594.75  
 WOODS FARM LANE

MATCH LINE STA 42+50



JOB = 2200.4  
 FILE NAME = D672B99-shd-elev-2.dgn  
 PLOT SCALE = 48.0000 "/> IN.  
 PLOT DATE = Oct-29-2009 11:50:07AM

DESIGNED - NAK  
 DRAWN - AJH  
 CHECKED - NAK  
 DATE - 6/26/2008

REVISED -  
 REVISED -  
 REVISED -  
 REVISED -

**STATE OF ILLINOIS  
 DEPARTMENT OF TRANSPORTATION**

**OLD JACKSONVILLE RD - ELEVATIONS**

SCALE: SHEET NO. OF SHEETS STA. TO STA.

F.A.S. RTE.	SECTION	COUNTY	TOTAL SHEETS	SHEET NO.
662	(2-1-2, 2-2) RS, TS-6	SANGAMON	244	115
CONTRACT NO. 72B99				
FED. ROAD DIST. NO. [ILLINOIS] FED. AID PROJECT				