










SEC 30, T16N, R5W, 3RD PM

 
SEC 31, T16N, R5W, 3RD PM



ELECTRICAL SYMBOLS LEGEND

-  ELECTRIC SERVICE INSTALLATION
120/240V, ONE PHASE, FOUR WIRE
-  PROPOSED LIGHTING CONTROLLER
-  LIGHT POLE, ALUMINUM, 50 FT. M.H.,
15 FT. DAVIT ARM WITH 400W HPS LUMINAIRE
-  TEMPORARY LIGHTING UNIT WITH WOOD POLE,
400W HPS LUMINAIRE, MULTIMOUNT
-  TEMPORARY LIGHTING UNIT WITH WOOD POLE,
400W HPS LUMINAIRE, MULTIMOUNT, TWIN TENON
-  UNIT DUCT IN TRENCH
-  UNIT DUCT IN CONDUIT
-  CONDUIT PUSHED
-  AERIAL CABLE, 2-1C NO. 4, ALUMINUM, WITH
MESSENGER WIRE

EXISTING LIGHTING CONTROLLER
TO BE USED FOR TEMPORARY LIGHTING

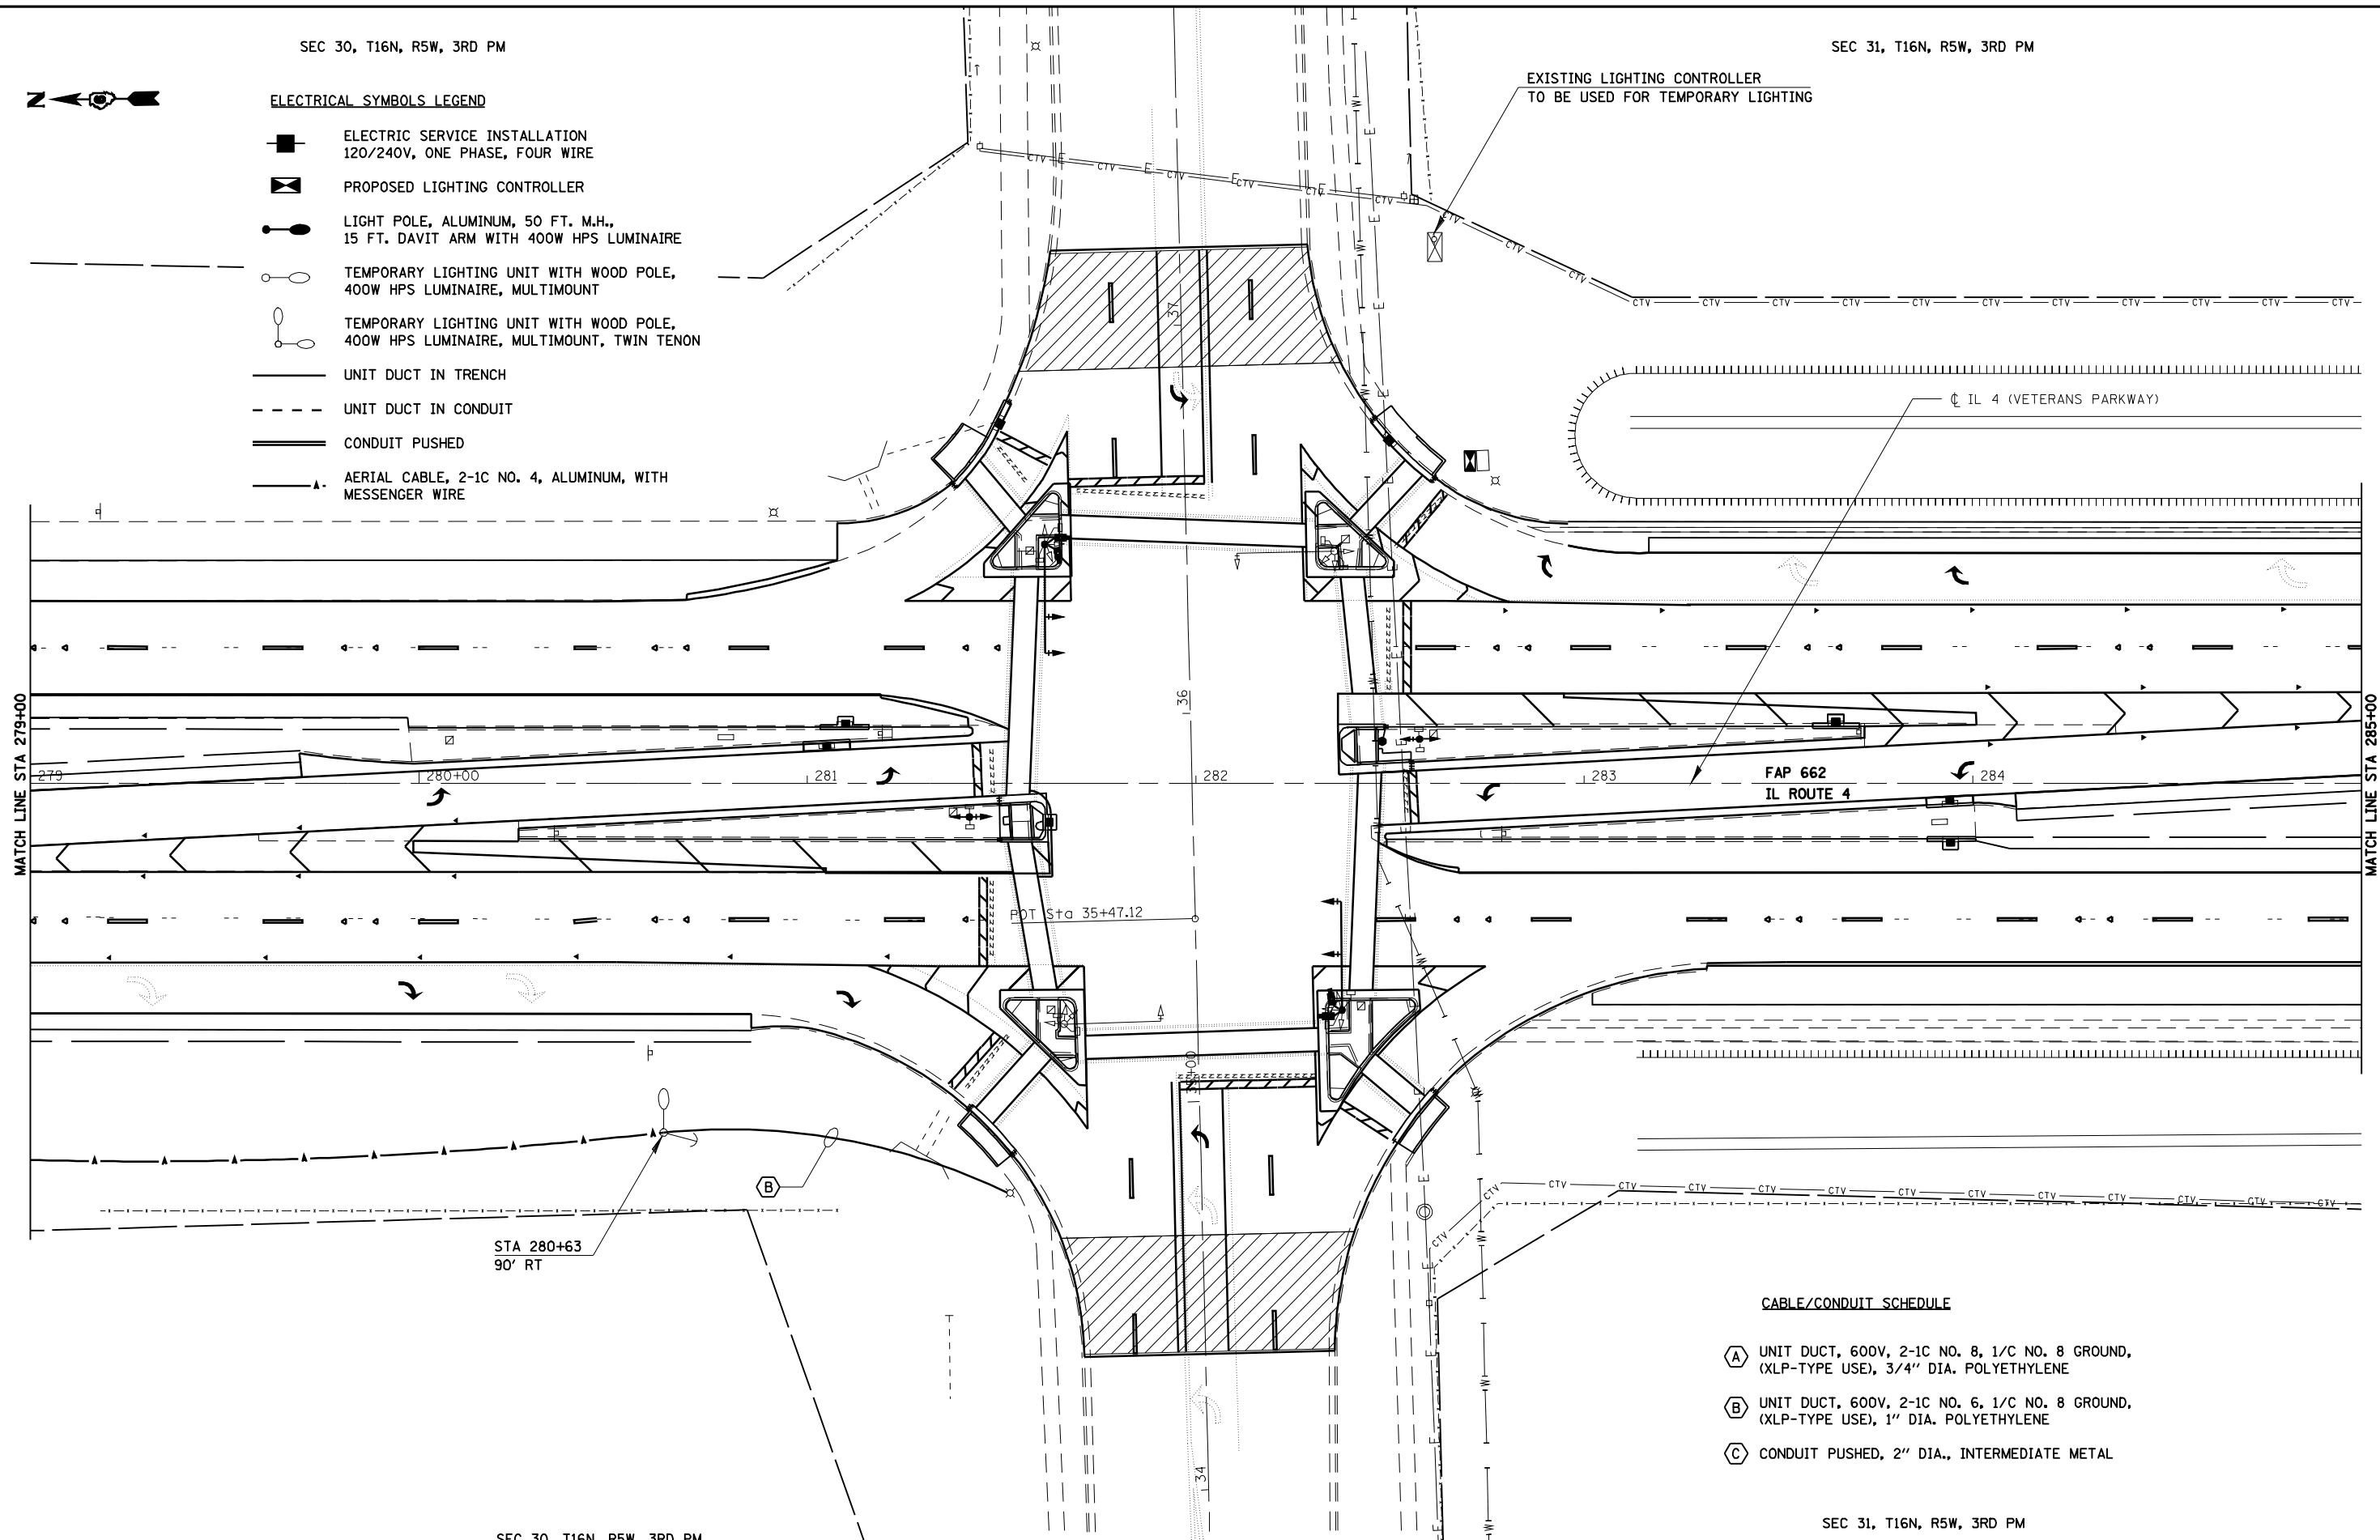

MATCH LINE STA 279+00

MATCH LINE STA 285+00

FAP 662
IL ROUTE 4

IL 4 (VETERANS PARKWAY)

STA 280+63
90' RT

POT Sta 35+47.12

CABLE/CONDUIT SCHEDULE

- (A) UNIT DUCT, 600V, 2-1C NO. 8, 1/C NO. 8 GROUND,
(XLP-TYPE USE), 3/4" DIA. POLYETHYLENE
- (B) UNIT DUCT, 600V, 2-1C NO. 6, 1/C NO. 8 GROUND,
(XLP-TYPE USE), 1" DIA. POLYETHYLENE
- (C) CONDUIT PUSHED, 2" DIA., INTERMEDIATE METAL

SEC 30, T16N, R5W, 3RD PM

SEC 31, T16N, R5W, 3RD PM



JOB = 2200.4
FILE NAME = *FILES*
PLOT SCALE = *SCALE*
PLOT DATE = *DATE*

DESIGNED - NAK
DRAWN - AJH
CHECKED - NAK
DATE - 11/6/2009

REVISED --
REVISED -
REVISED -
REVISED -

**STATE OF ILLINOIS
DEPARTMENT OF TRANSPORTATION**

TEMPORARY LIGHTING - IL 4 (VETERANS PARKWAY)

SCALE: SHEET NO. OF SHEETS STA. TO STA.

F.A.S. RTE.	SECTION	COUNTY	TOTAL SHEETS	SHEET NO.
662	(2-1-2, 2-2) RS, TS-6	SANGAMON	244	170N
CONTRACT NO. 72B99				
FED. ROAD DIST. NO. ILLINOIS FED. AID PROJECT				