



\* PHASES 3 AND 7 SHALL BE PROGRAMMED IN THE RING STRUCTURE TO NEVER BE SERVED SIMULTANEOUSLY

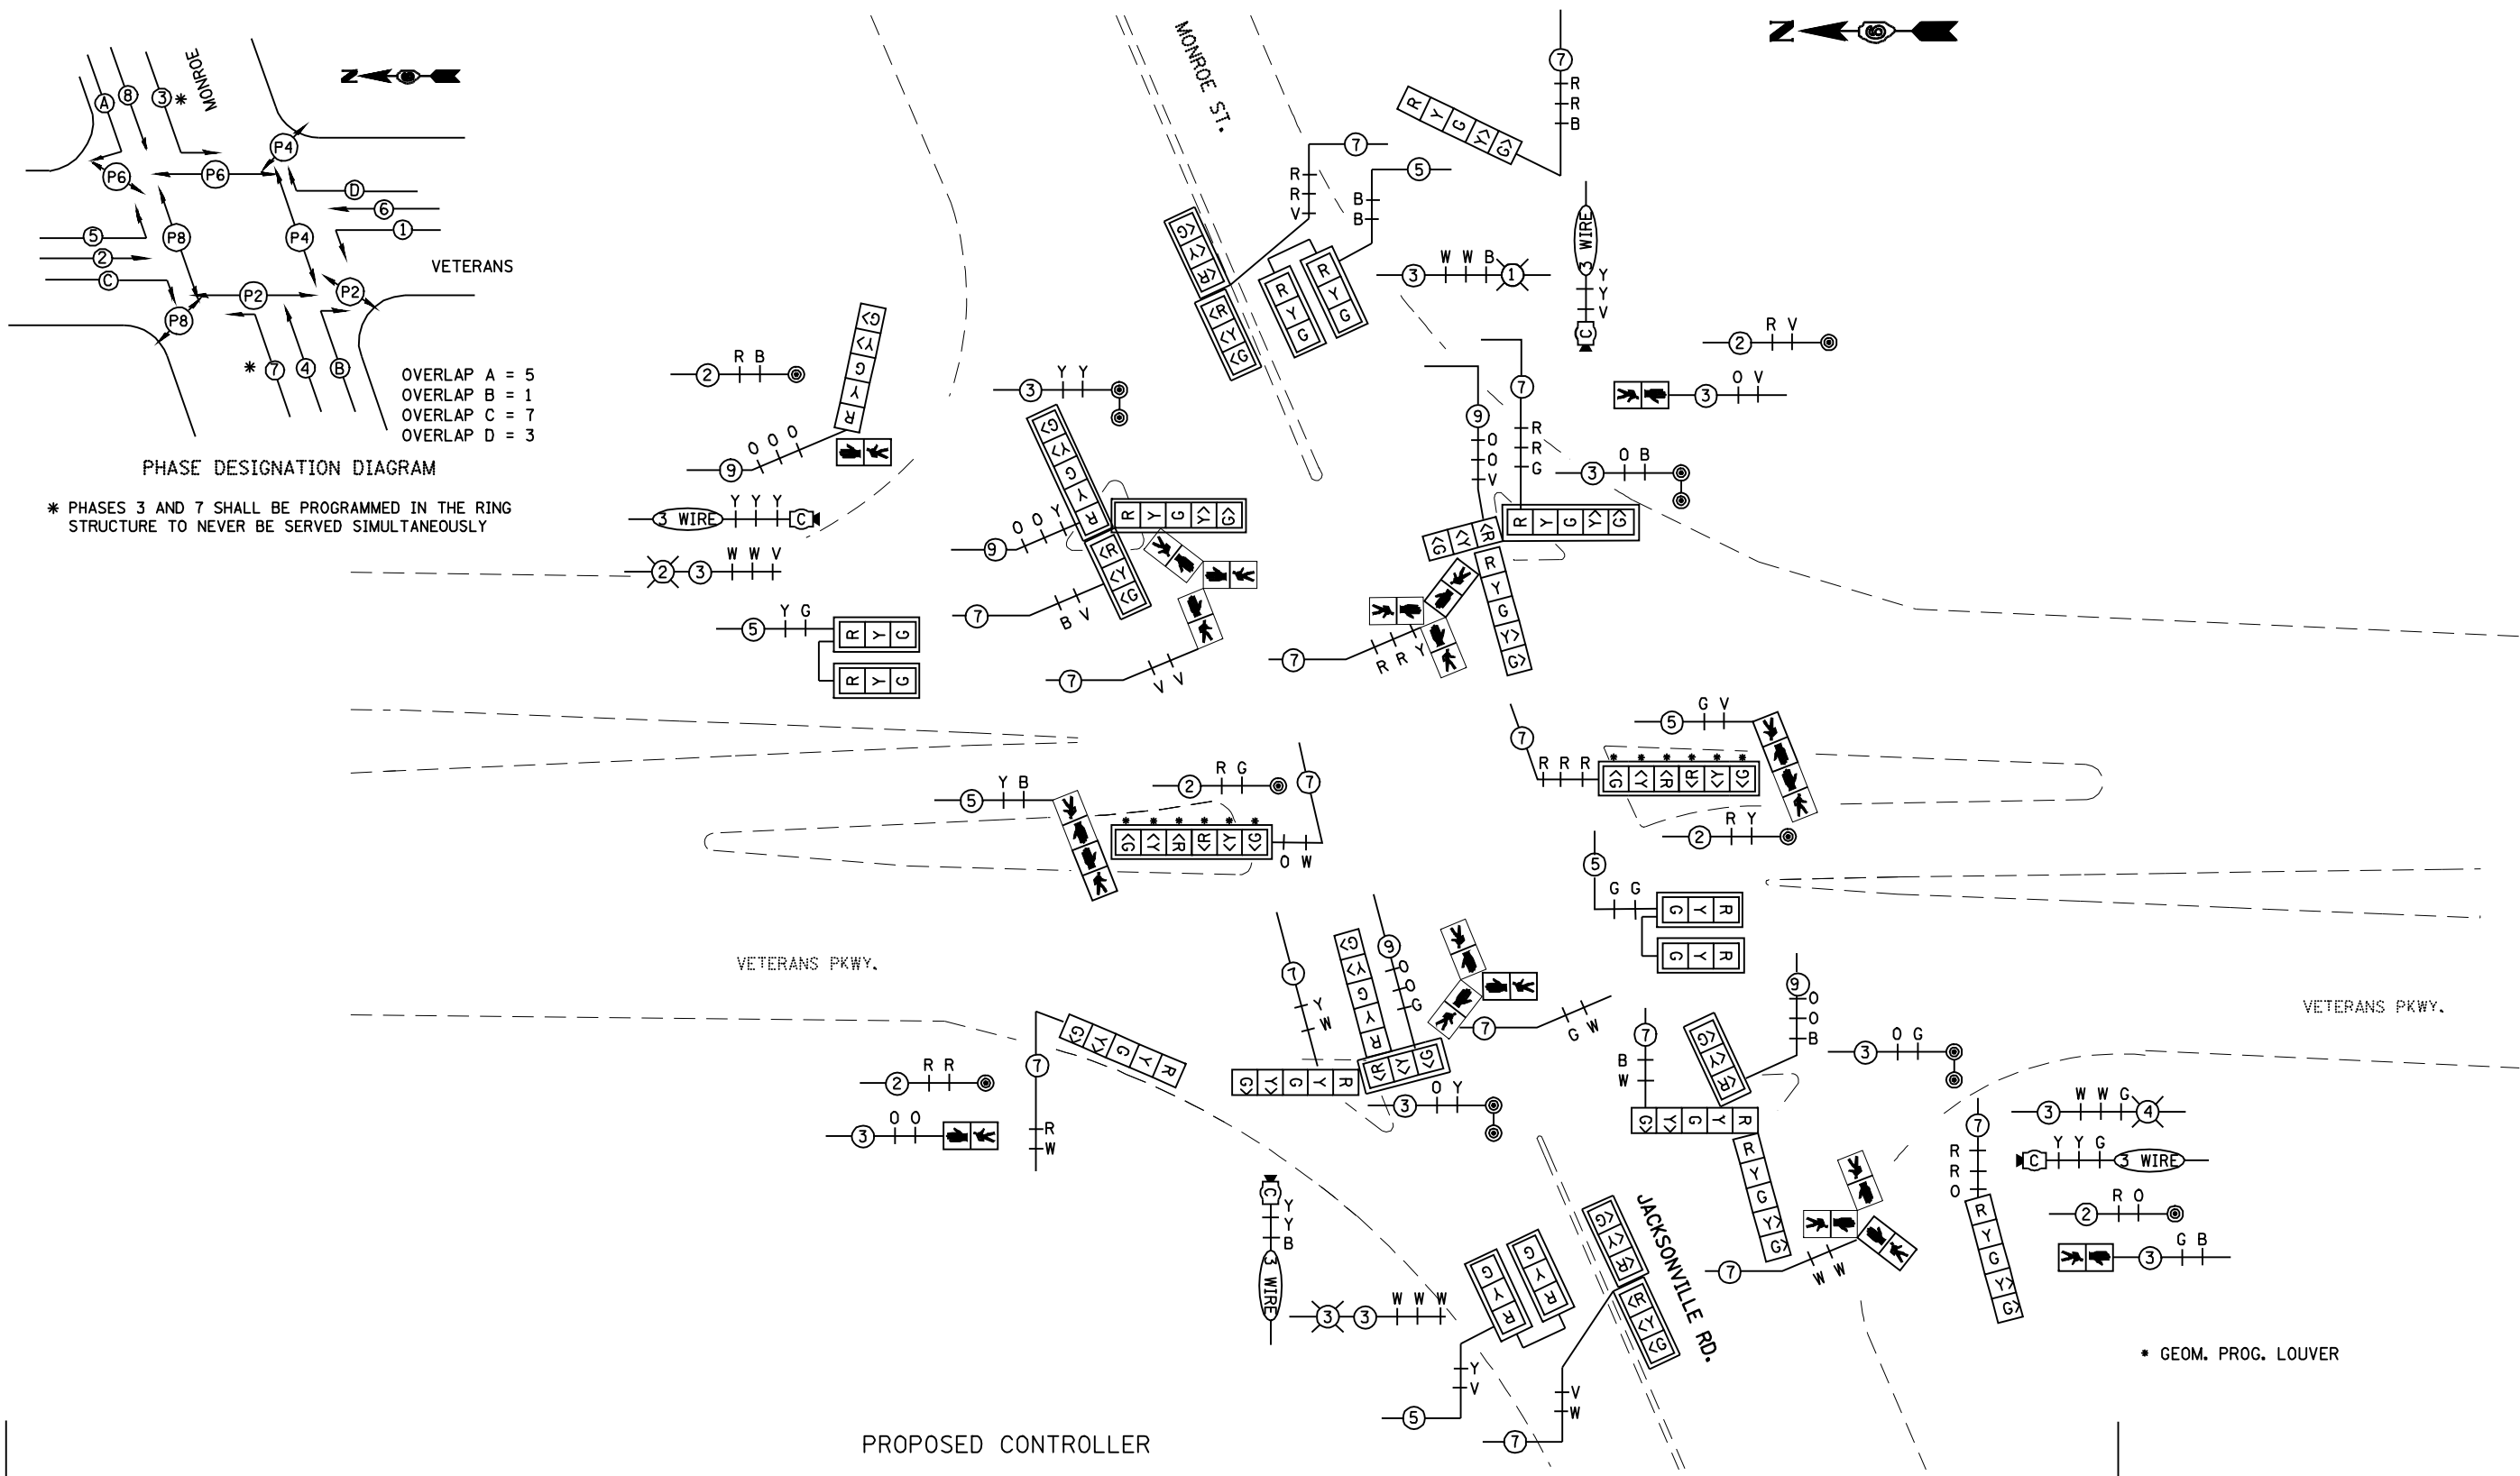

REMOVE AND REINSTALL TO LAWRENCE  
6 FIBER  
#6 AWG

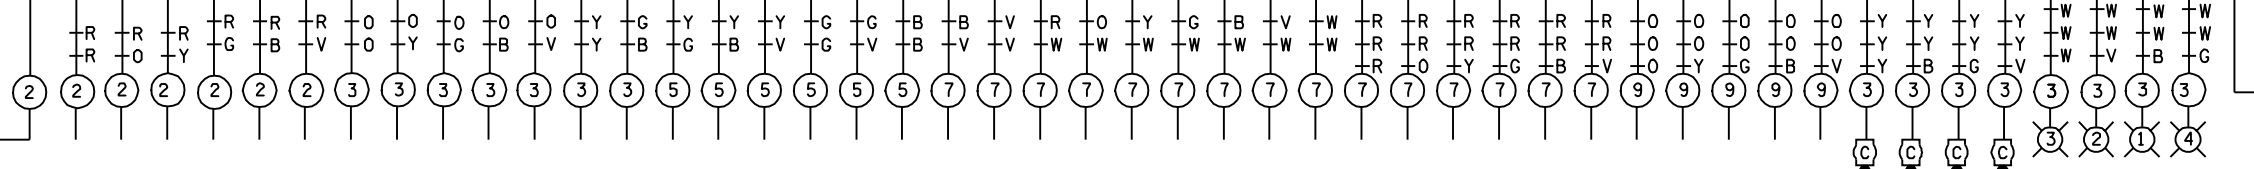

\* GEOM. PROG. LOUVER

FILE NAME =	USER NAME = laughlinr1	DESIGNED -	REVISED -	<b>STATE OF ILLINOIS DEPARTMENT OF TRANSPORTATION</b>	<b>TRAFFIC SIGNALS - OLD JACKSONVILLE RD / MONROE ST</b>				F.A.P. RTE.	SECTION	COUNTY	TOTAL SHEETS	SHEET NO.	
et:\pwork\PWIDOT\LAUGHLINRL\0170829\0672B99-TS.dgn		DRAWN -	REVISED -		SCALE:	SHEET NO.	OF SHEETS	STA.	TO STA.	662	(2-1-2,2-2)RS-TS-6	SANGAMON	244	179
		CHECKED -	REVISED -						CONTRACT NO. 72B99					
		DATE -	REVISED -											