


DATE	
BY	
FINAL SURVEY	SURVEYED
NOTE BOOK	PLOTTED
NO.	TEMPLATE
	AREAS
	CHECKED

DATE	
BY	
ORIGINAL SURVEY	SURVEYED
NOTE BOOK	PLOTTED
NO.	TEMPLATE
	AREAS
	CHECKED

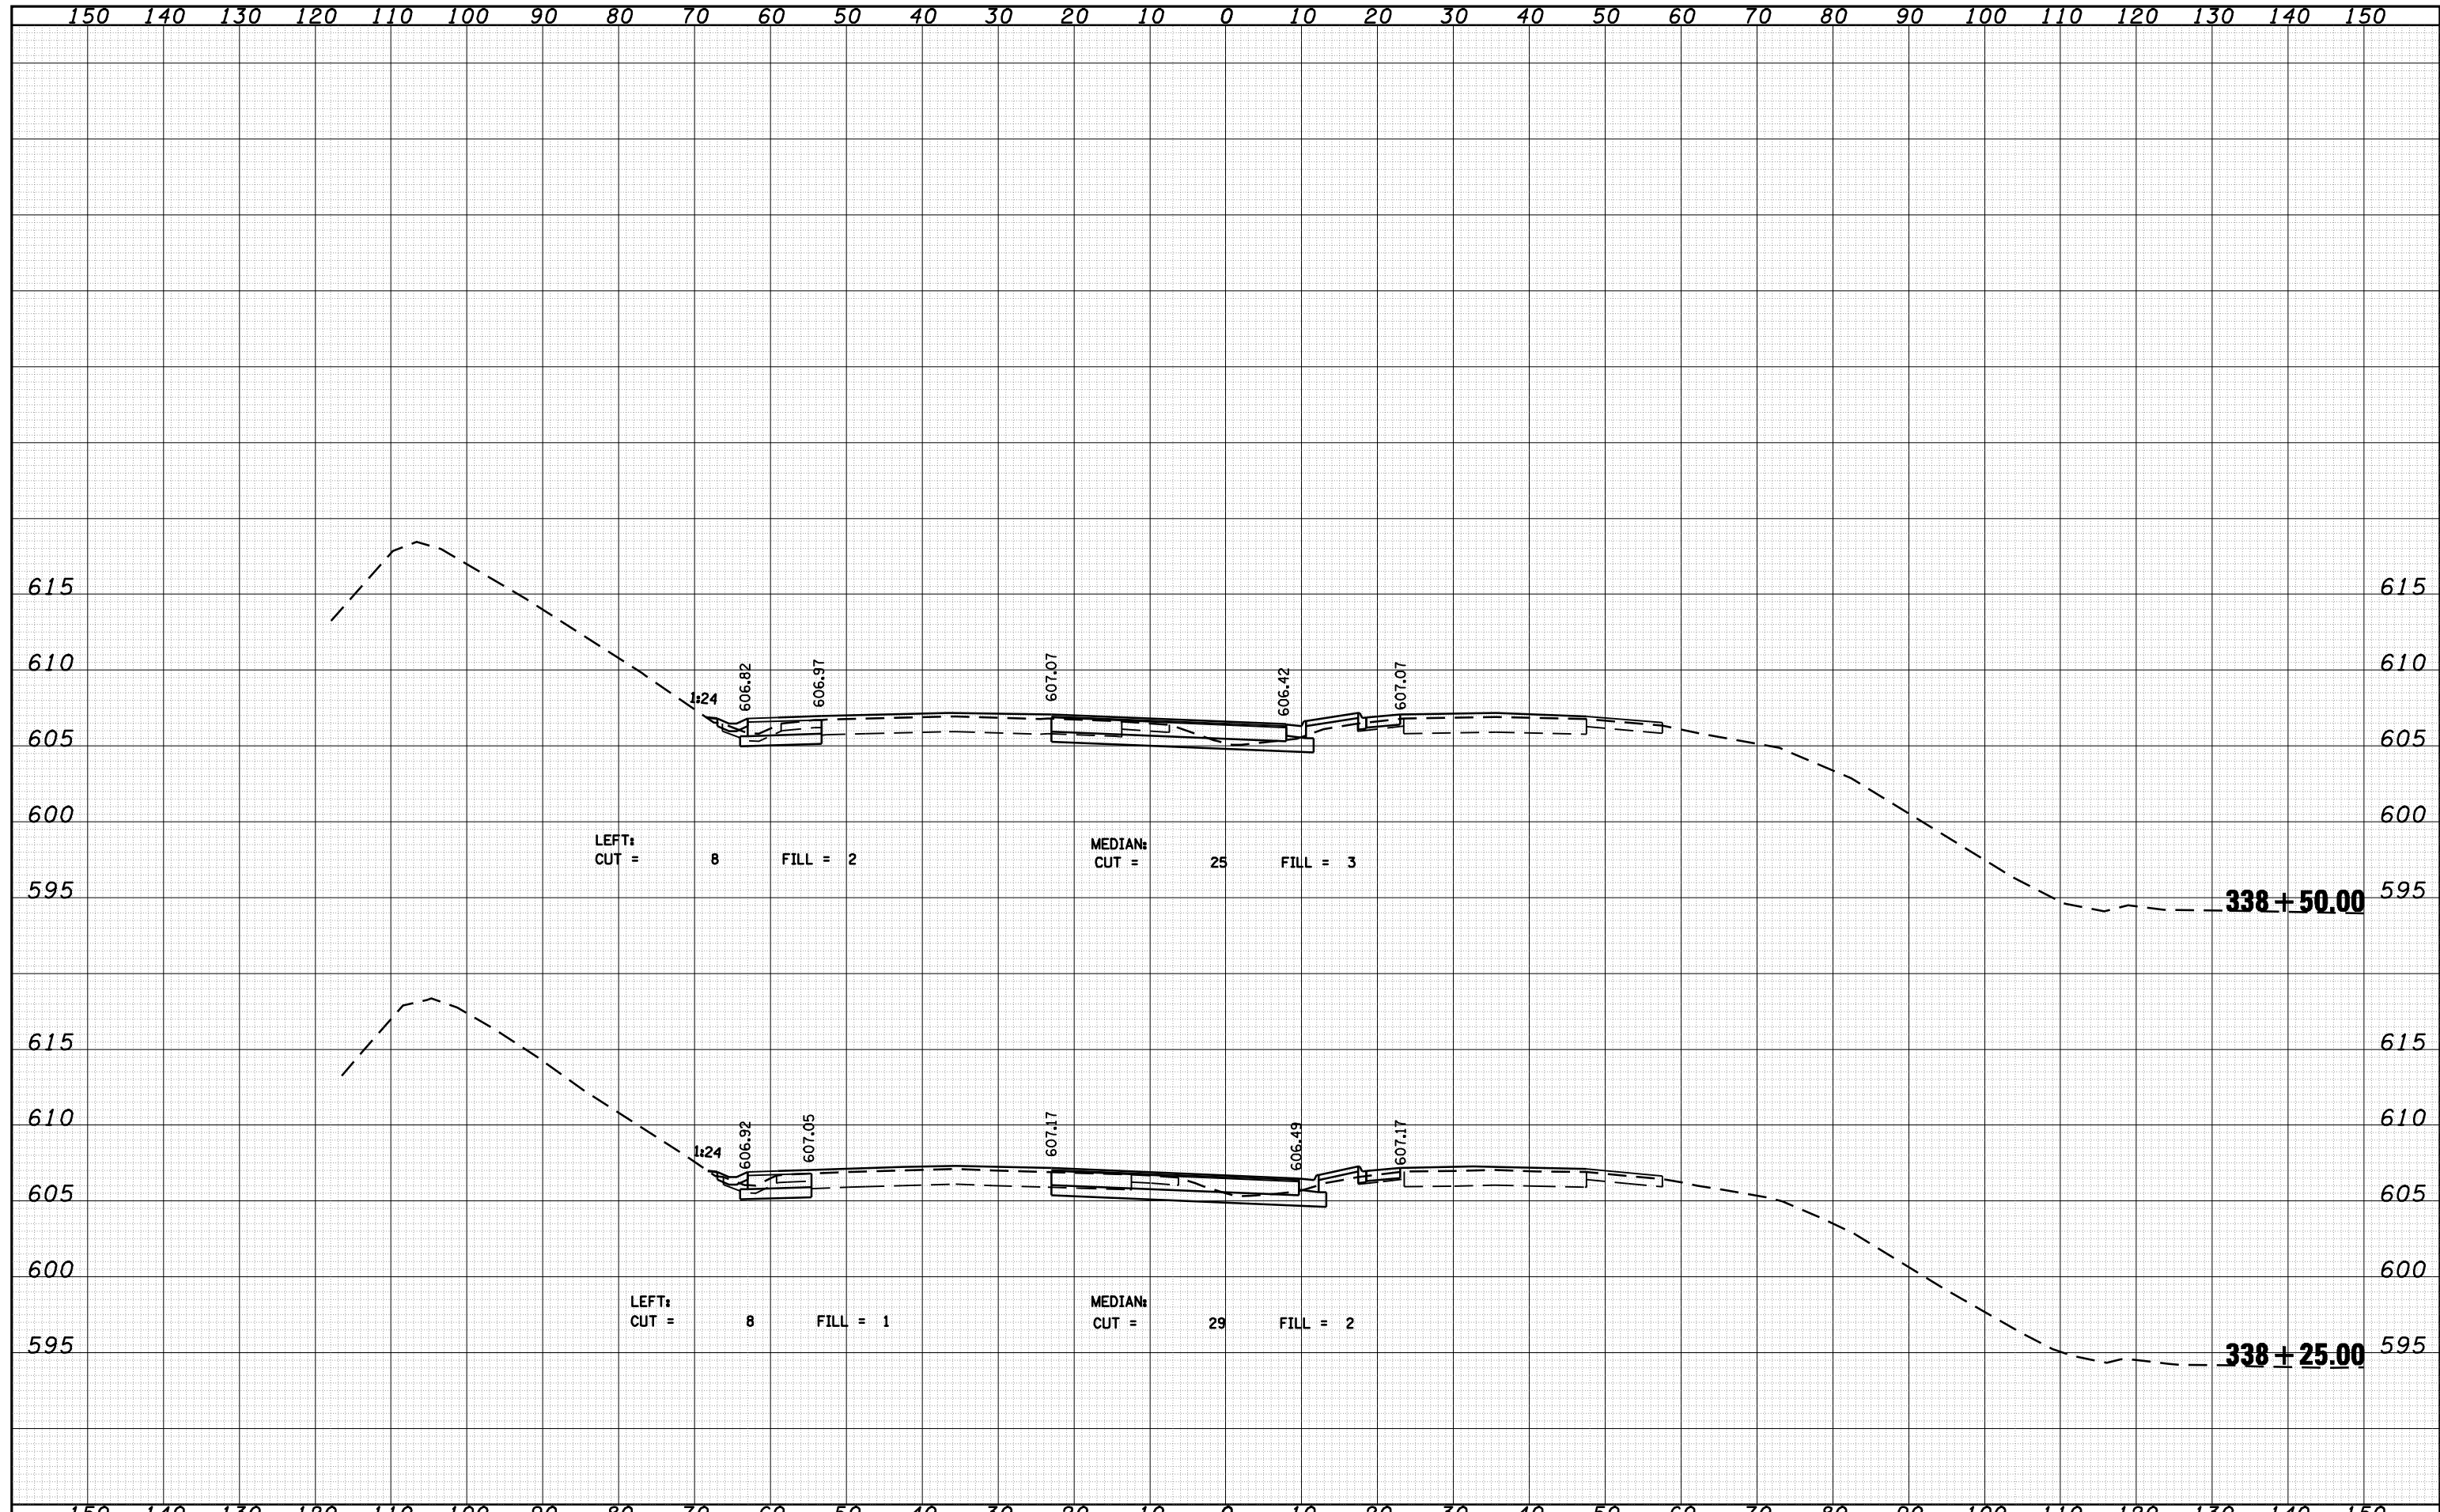

CEC Cummins Engineering Corporation
Civil and Structural Engineering

JOB = 2200.4	DESIGNED - NAK	REVISED -
FILE NAME = D672B99-xssht-a200a.dgn	DRAWN - AJH	REVISED -
PLOT SCALE = 20.0000' / IN.	CHECKED - NAK	REVISED -
PLOT DATE = Oct-29-2009 12:08:02PM	DATE - 8/27/2009	REVISED -

**STATE OF ILLINOIS
DEPARTMENT OF TRANSPORTATION**

CROSS SECTIONS - IL 4/VETERANS PARKWAY (SOUTH)

SCALE: SHEET NO. OF SHEETS STA. 338+25.00 TO STA. 338+50.00

F.A.P. RTE.	SECTION	COUNTY	TOTAL SHEETS	SHEET NO.
662	(2-1-2, 2-2) RS, T-6	SANGAMON	244	206
CONTRACT NO. 72B99				
FED. ROAD DIST. NO.	ILLINOIS FED. AID PROJECT			