


DATE	
BY	
FINAL SURVEY NO.	
SURVEYED AREAS	
PLOTTED AREAS	
TEMPLATE AREAS	
NOTE BOOK AREAS	
CHECKED AREAS	

DATE	
BY	
ORIGINAL SURVEY NO.	
SURVEYED AREAS	
PLOTTED AREAS	
TEMPLATE AREAS	
NOTE BOOK AREAS	
CHECKED AREAS	

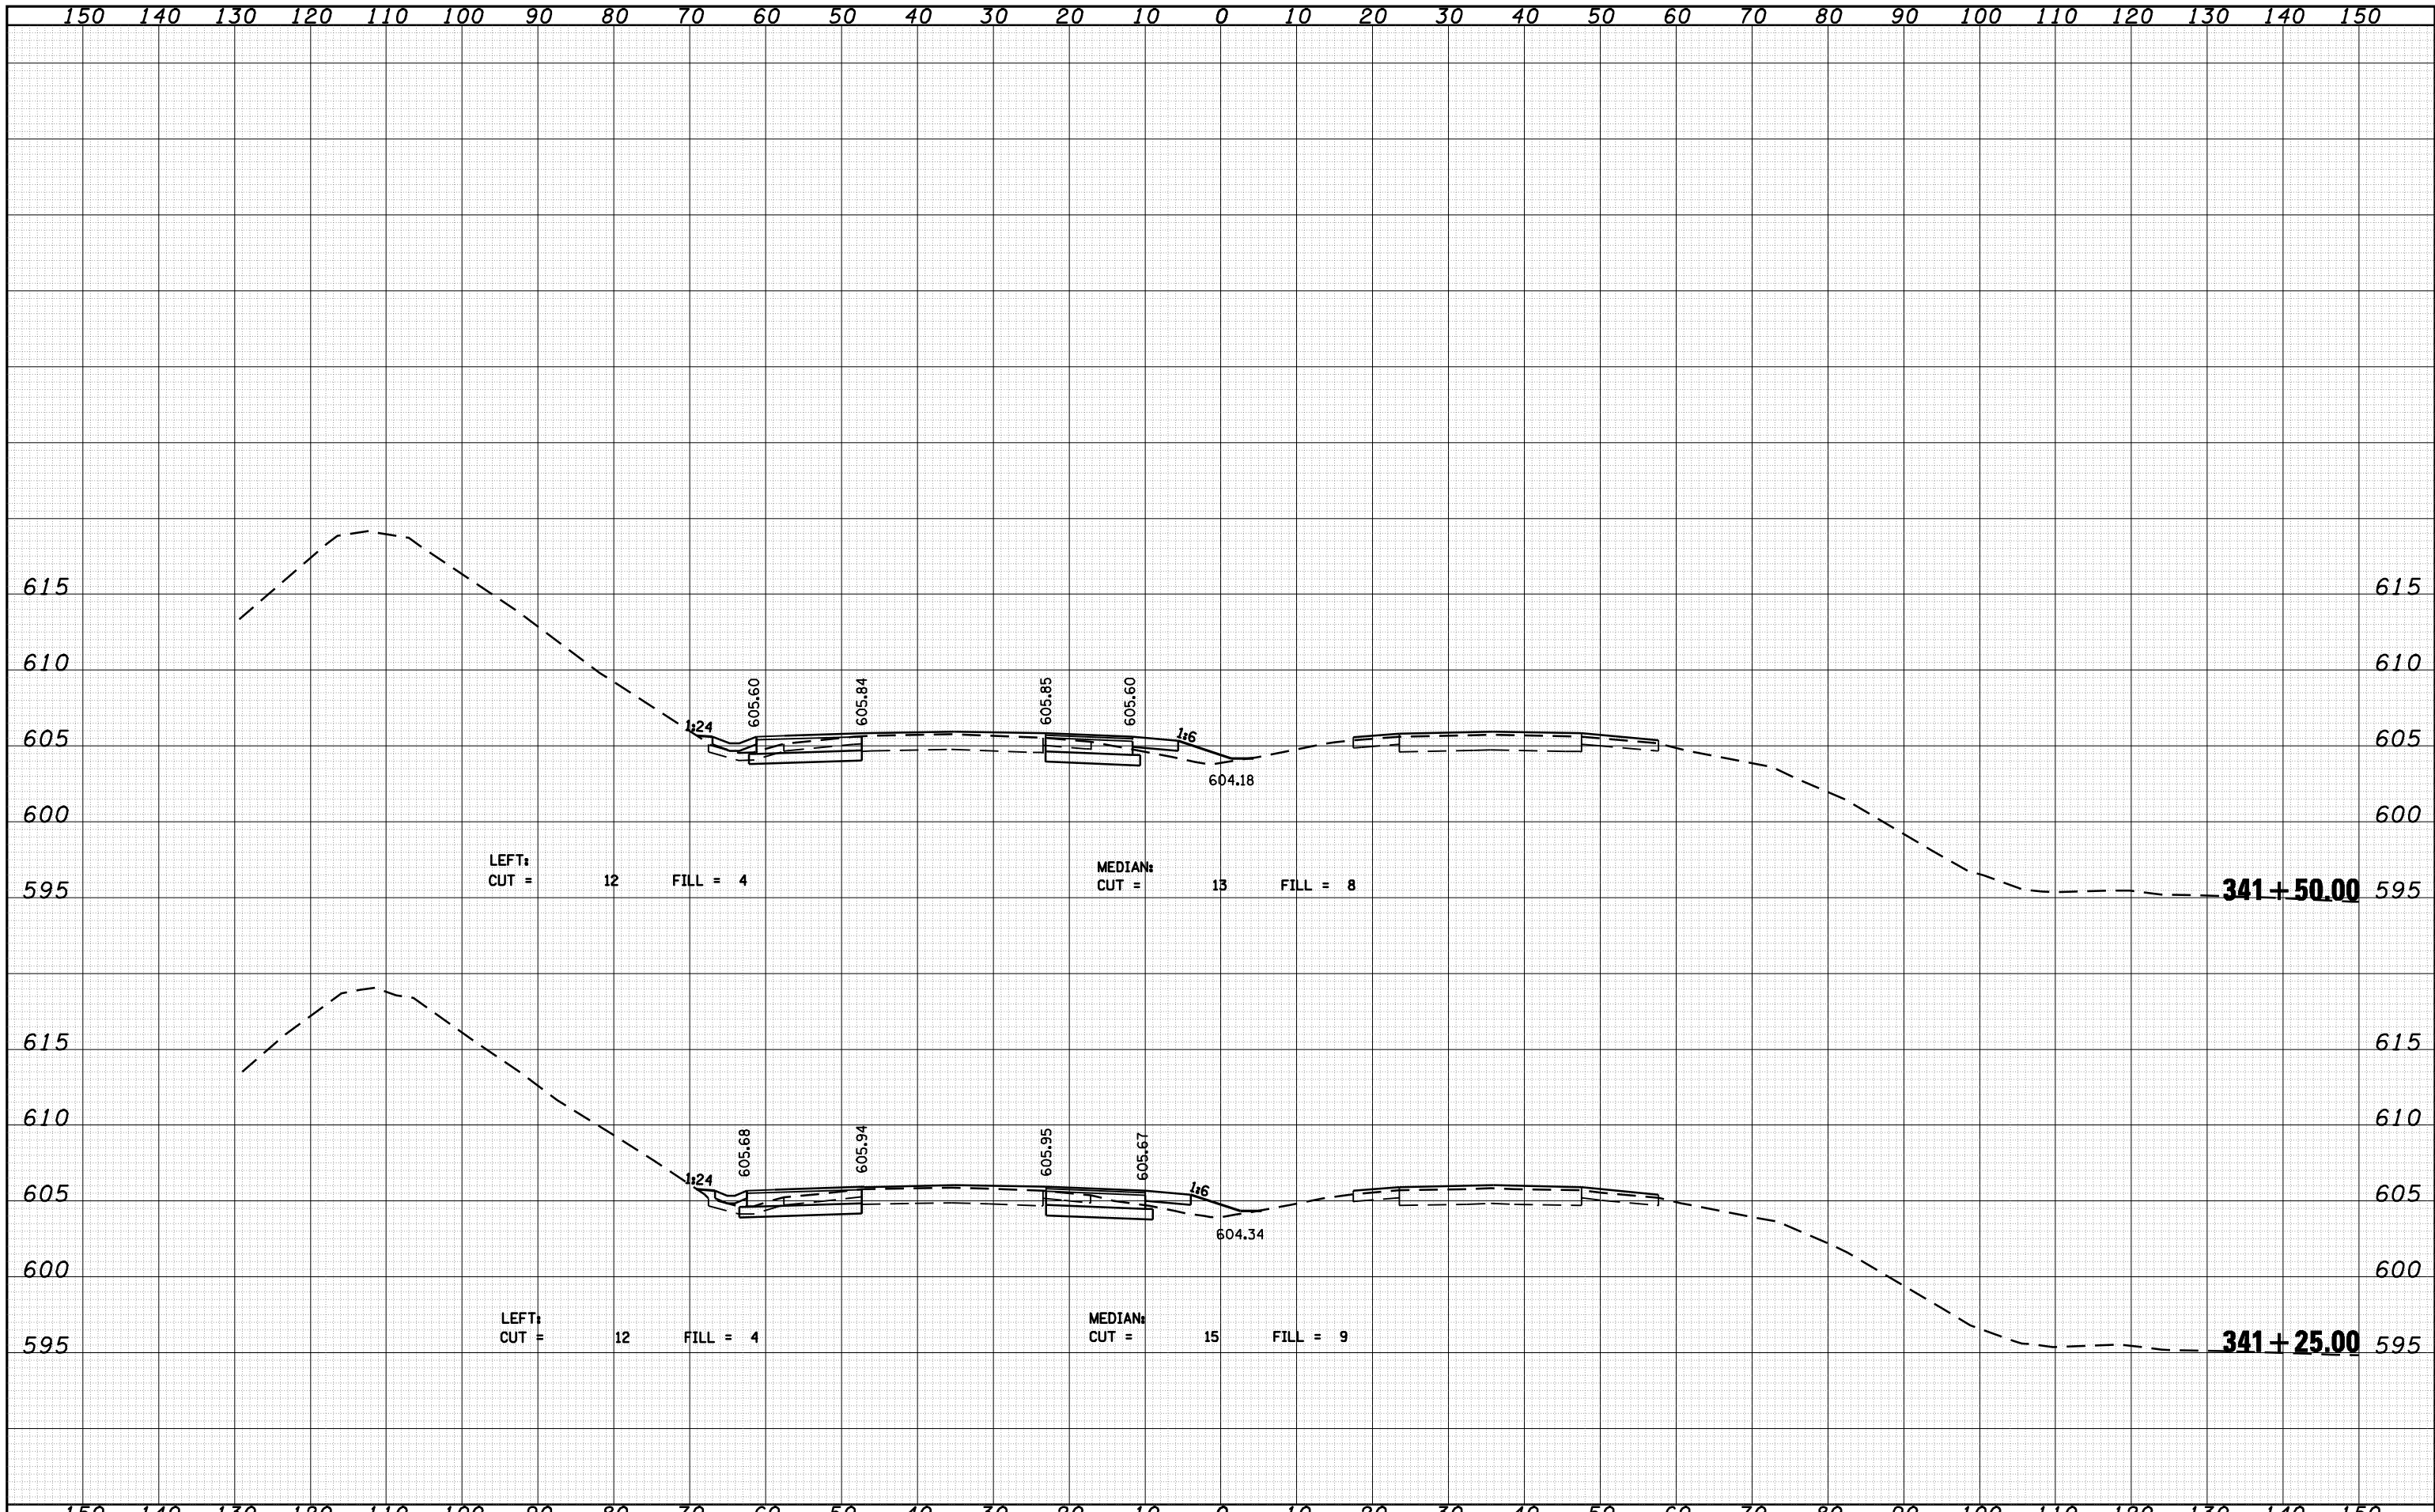

CEC Cummins Engineering Corporation
Civil and Structural Engineering

JOB = 2200.4
 FILE NAME = D672B99-xssht-a200a.dgn
 PLOT SCALE = 20.0000' / IN.
 PLOT DATE = Oct-29-2009 12:08:24PM

DESIGNED - NAK
 DRAWN - AJH
 CHECKED - NAK
 DATE - 8/27/2009

REVISED -
 REVISED -
 REVISED -
 REVISED -

**STATE OF ILLINOIS
 DEPARTMENT OF TRANSPORTATION**

CROSS SECTIONS - IL 4/VETERANS PARKWAY (SOUTH)

SCALE: SHEET NO. OF SHEETS STA. 341+25.00 TO STA. 341+50.00

F.A.P. RTE.	SECTION	COUNTY	TOTAL SHEETS	SHEET NO.
662	(2-1-2, 2-2) RS, T-6	SANGAMON	244	212
CONTRACT NO. 72B99				
FED. ROAD DIST. NO. ILLINOIS FED. AID PROJECT				