


DATE	
BY	
FINAL SURVEY	
PLOTTED	
NOTE BOOK	
AREAS CHECKED	
NO.	

DATE	
BY	
ORIGINAL SURVEY	
PLOTTED	
NOTE BOOK	
AREAS CHECKED	
NO.	

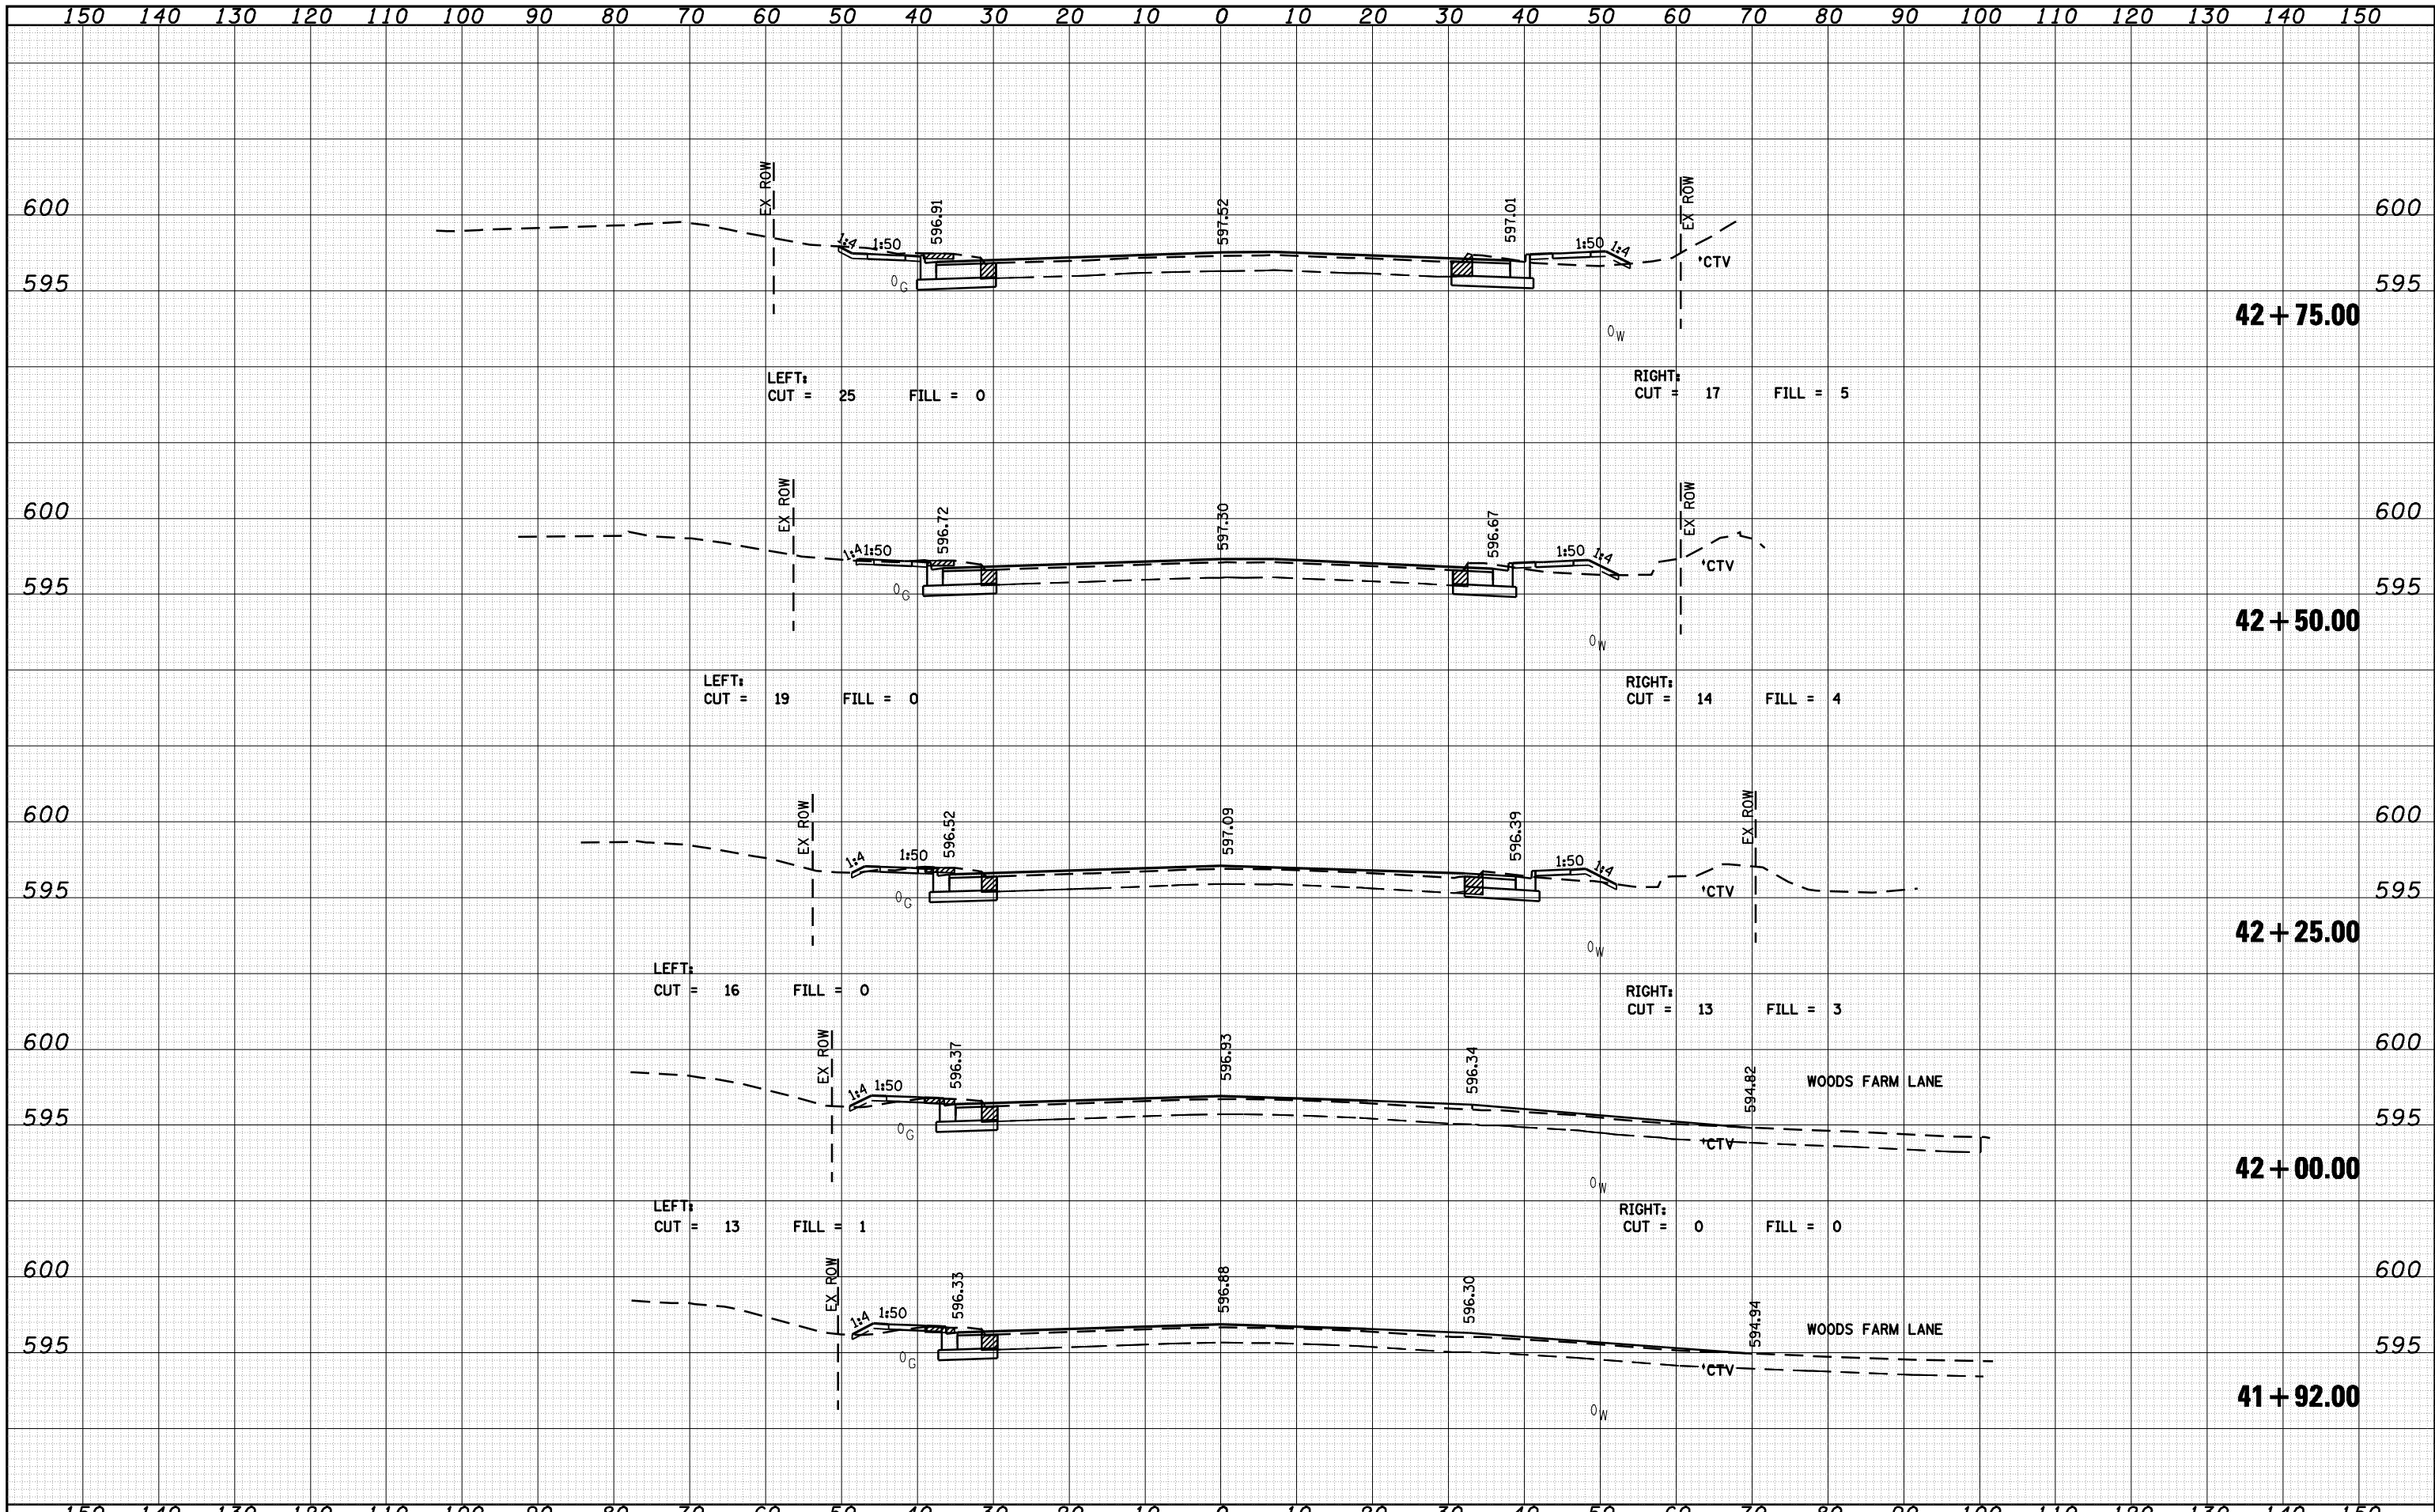

	JOB = 2200.4	DESIGNED - NAK	REVISED -	<b>STATE OF ILLINOIS</b> <b>DEPARTMENT OF TRANSPORTATION</b>	<b>CROSS SECTIONS - OLD JACKSONVILLE ROAD</b>	F.A.P. RTE. 662	SECTION (2-1-2, 2-2) RS, T-6	COUNTY SANGAMON	TOTAL SHEETS 244	SHEET NO. 219
	FILE NAME = D672B99-xssht-a006.dgn	DRAWN - AJH	REVISED -			SCALE:	SHEET NO. OF SHEETS	STA. 41+92.00 TO STA. 42+75.00	FED. ROAD DIST. NO.	ILLINOIS FED. AID PROJECT
	PLOT SCALE = 20.0000' / IN.	CHECKED - NAK	REVISED -							CONTRACT NO. 72B99
	PLOT DATE = Oct-29-2009 12:08:52PM	DATE - 8/27/2009	REVISED -							