


PAVEMENT MARKING LEGEND

- ① PR PREFORMED PLASTIC PAVEMENT MARKING, TYPE B (INLAID), LINE 5" (30' SKIP, 10' DASH)
- ② PR URETHANE PAVEMENT MARKING, DOUBLE LINE 5" (SOLID YELLOW)
- ③ PR URETHANE PAVEMENT MARKING, LINE 5" (SOLID YELLOW)
- ④ PR URETHANE PAVEMENT MARKING, LINE 5" (SOLID WHITE)
- ⑤ PR URETHANE PAVEMENT MARKING, LINE 6" (SOLID WHITE)
- ⑥ PR URETHANE PAVEMENT MARKING, LINE 5" (6' SKIP, 2' DASH)
- ⑦ PR PREFORMED PLASTIC PAVEMENT MARKING, TYPE B (INLAID), LINE 8" (SOLID WHITE)
- ⑧ PR PREFORMED PLASTIC PAVEMENT MARKING, TYPE B (INLAID), LINE 12" (SOLID YELLOW)
- ⑨ PR PREFORMED PLASTIC PAVEMENT MARKING, TYPE B (INLAID), LINE 12" (SOLID WHITE)
- ⑩ PR PREFORMED PLASTIC PAVEMENT MARKING, TYPE B (INLAID), LINE 24" (SOLID WHITE)
- ⑪ PR PREFORMED PLASTIC PAVEMENT MARKING, TYPE B (INLAID), LETTERS & SYMBOLS (SOLID WHITE)

NOTE: REDUCE OVERLAY THICKNESS TO 3 1/4" (1 3/4" BINDER, 1 1/2" SURFACE, AND 1 1/2" ON SHOULDER) BETWEEN THE FOLLOWING STATIONS TO MATCH EXISTING WEIGH STATION EXIT AND ENTRANCE RAMP:

STA. 179+78.00 TO 190+03.00 SB
 STA. 222+01.00 TO 227+15.00 SB


NOTE: SEE MISC. DETAILS SHEET FOR HMA RAMP DETAILS

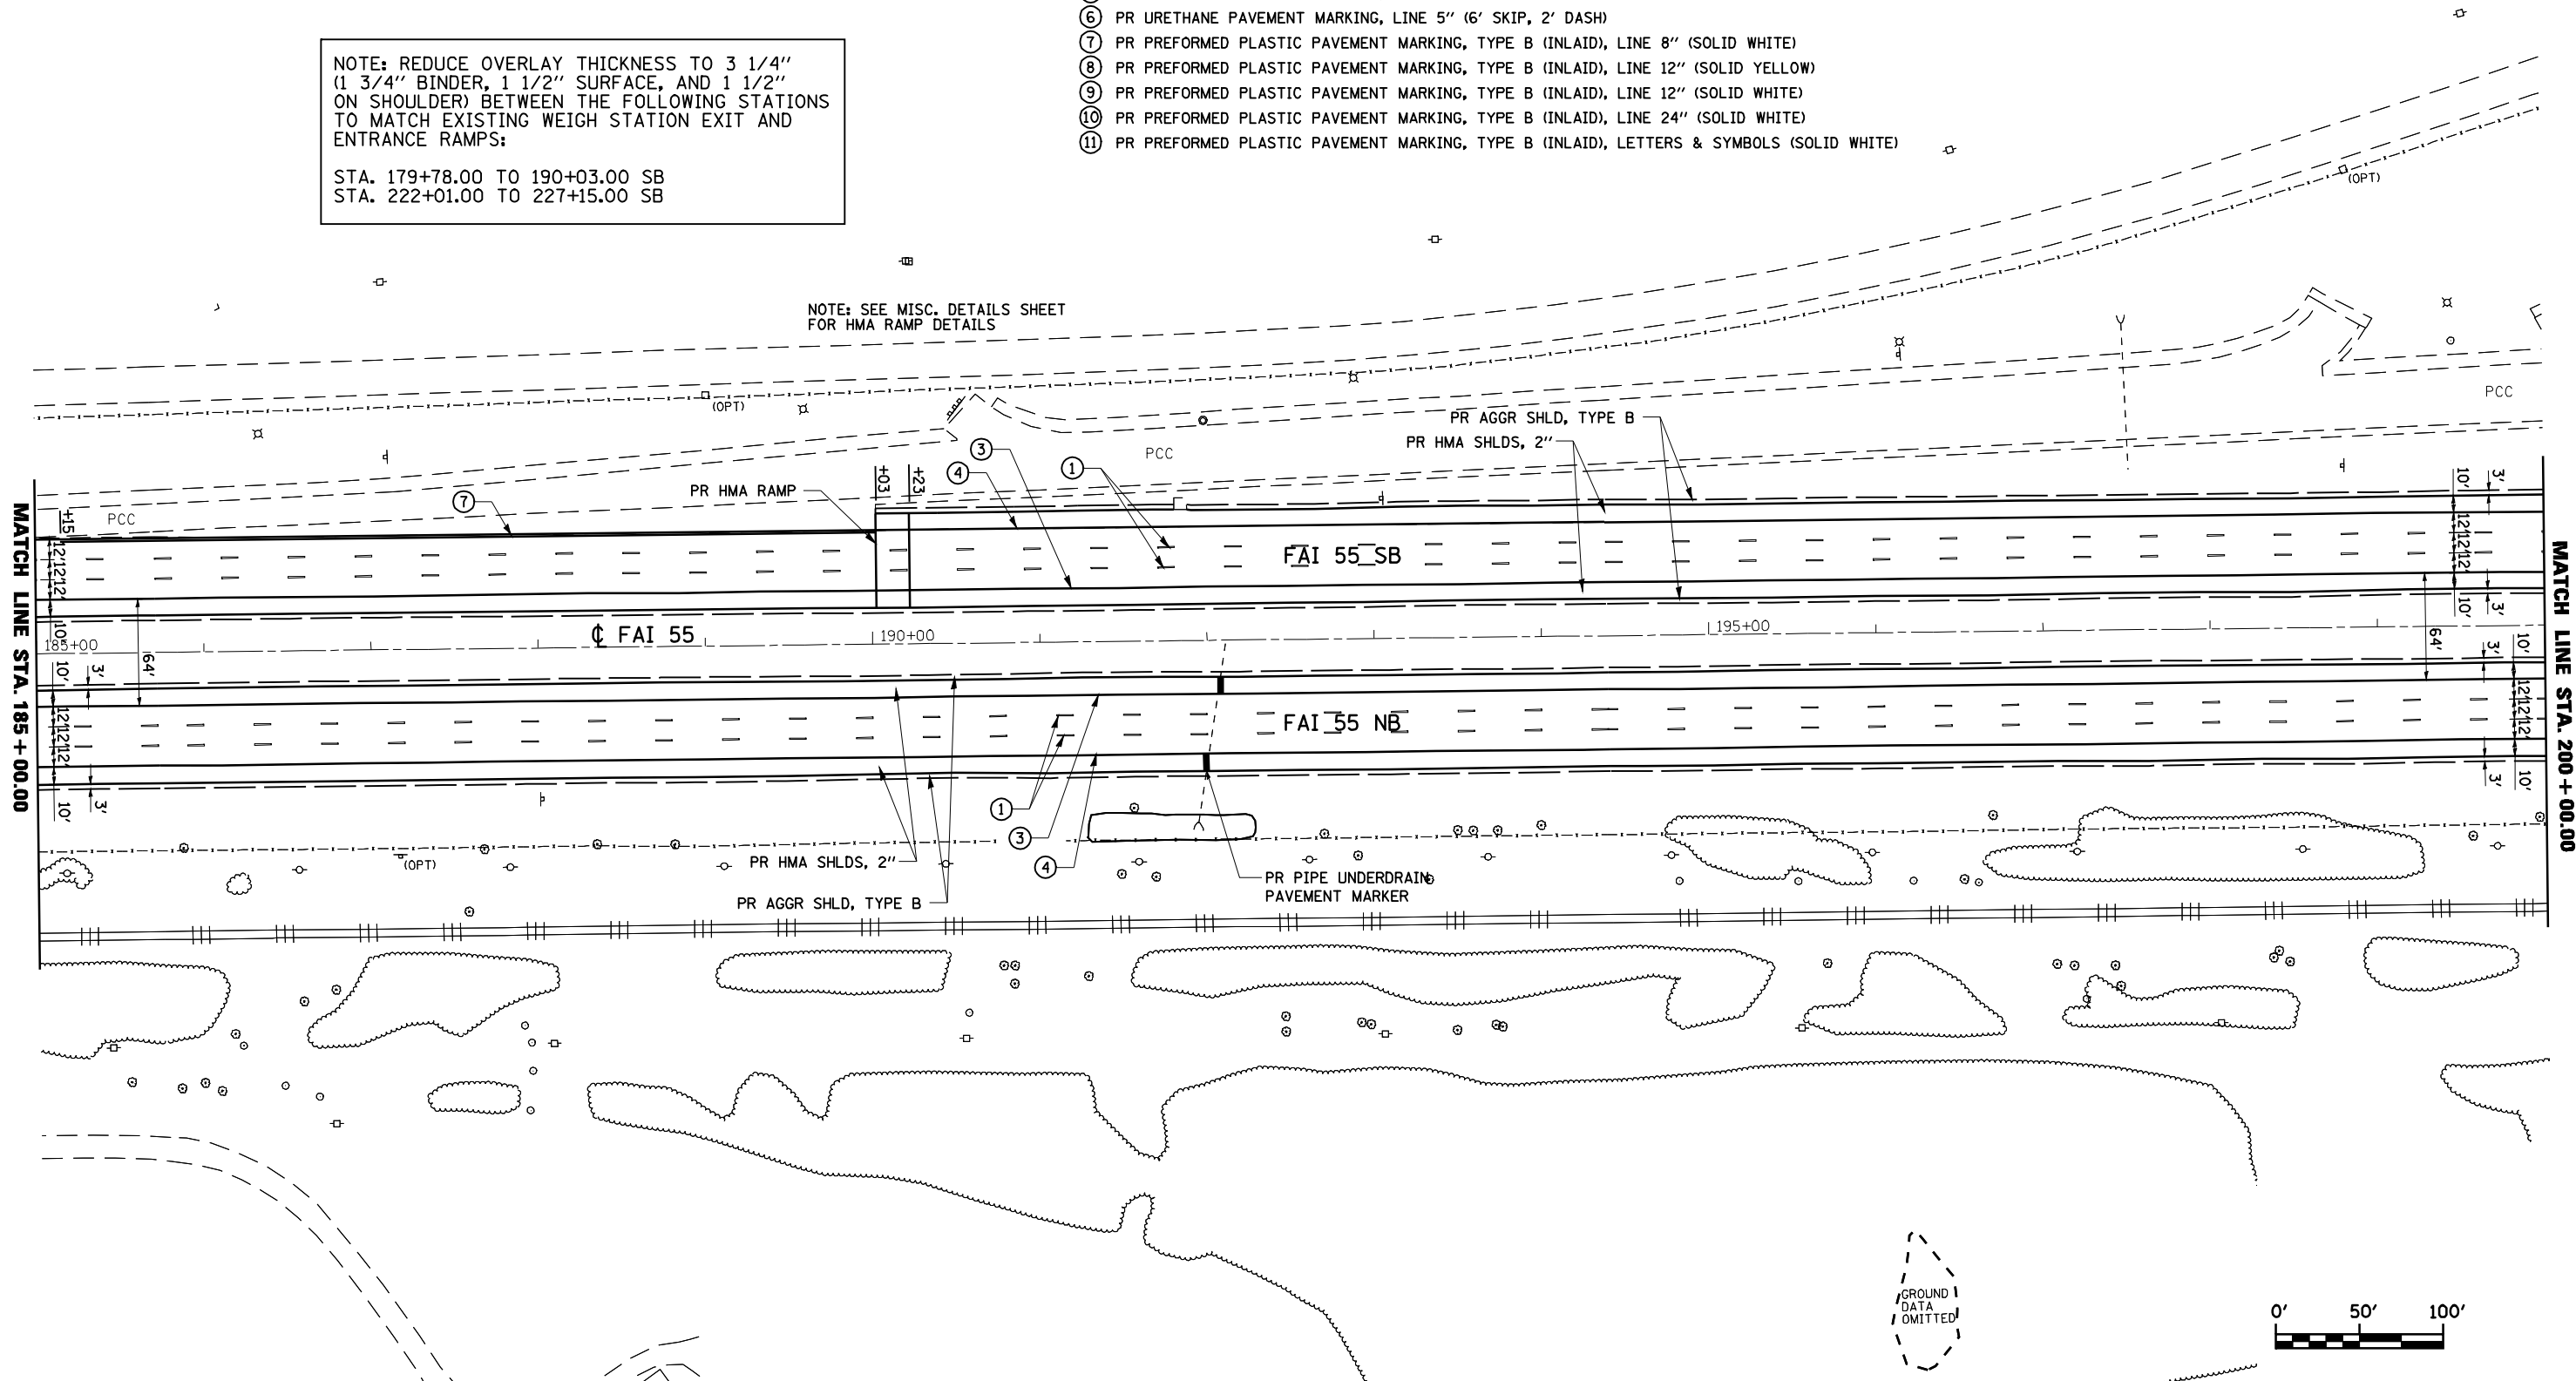

MATCH LINE STA. 185+00.00

MATCH LINE STA. 200+00.00

GROUND DATA OMITTED

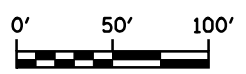

FILE NAME =	USER NAME = laughlinr1	DESIGNED - R.A.W.	REVISED -	STATE OF ILLINOIS DEPARTMENT OF TRANSPORTATION	PLAN SHEET STA. 185+00 to 200+00			F.A.I. RTE. I-55	SECTION 84-1-2RS4150RS1	COUNTY SANGAMON	TOTAL SHEETS 65	SHEET NO. 19
et:\pwork\PWIDOT\LAUGHLINRL\0169970\0672C38-RPT-Plan I-55.dgn		DRAWN - R.A.W.	REVISED -		SCALE: 1"=50'	SHEET NO.	OF SHEETS	STA.	TO STA.	CONTRACT NO. 72C38		
		CHECKED - J.S.A.	REVISED -		ILLINOIS FED. AID PROJECT							
		DATE - 7/24/09	REVISED -									