



NOTE: REDUCE OVERLAY THICKNESS TO 3 1/4" (1 3/4" BINDER, 1 1/2" SURFACE, AND 1 1/2" ON SHOULDER) BETWEEN THE FOLLOWING STATIONS TO MATCH EXISTING WEIGH STATION EXIT AND ENTRANCE RAMPS:
 STA. 179+78.00 TO 190+03.00 SB
 STA. 222+01.00 TO 227+15.00 SB

NOTE: SEE MISC. DETAILS SHEET FOR HMA RAMP DETAILS

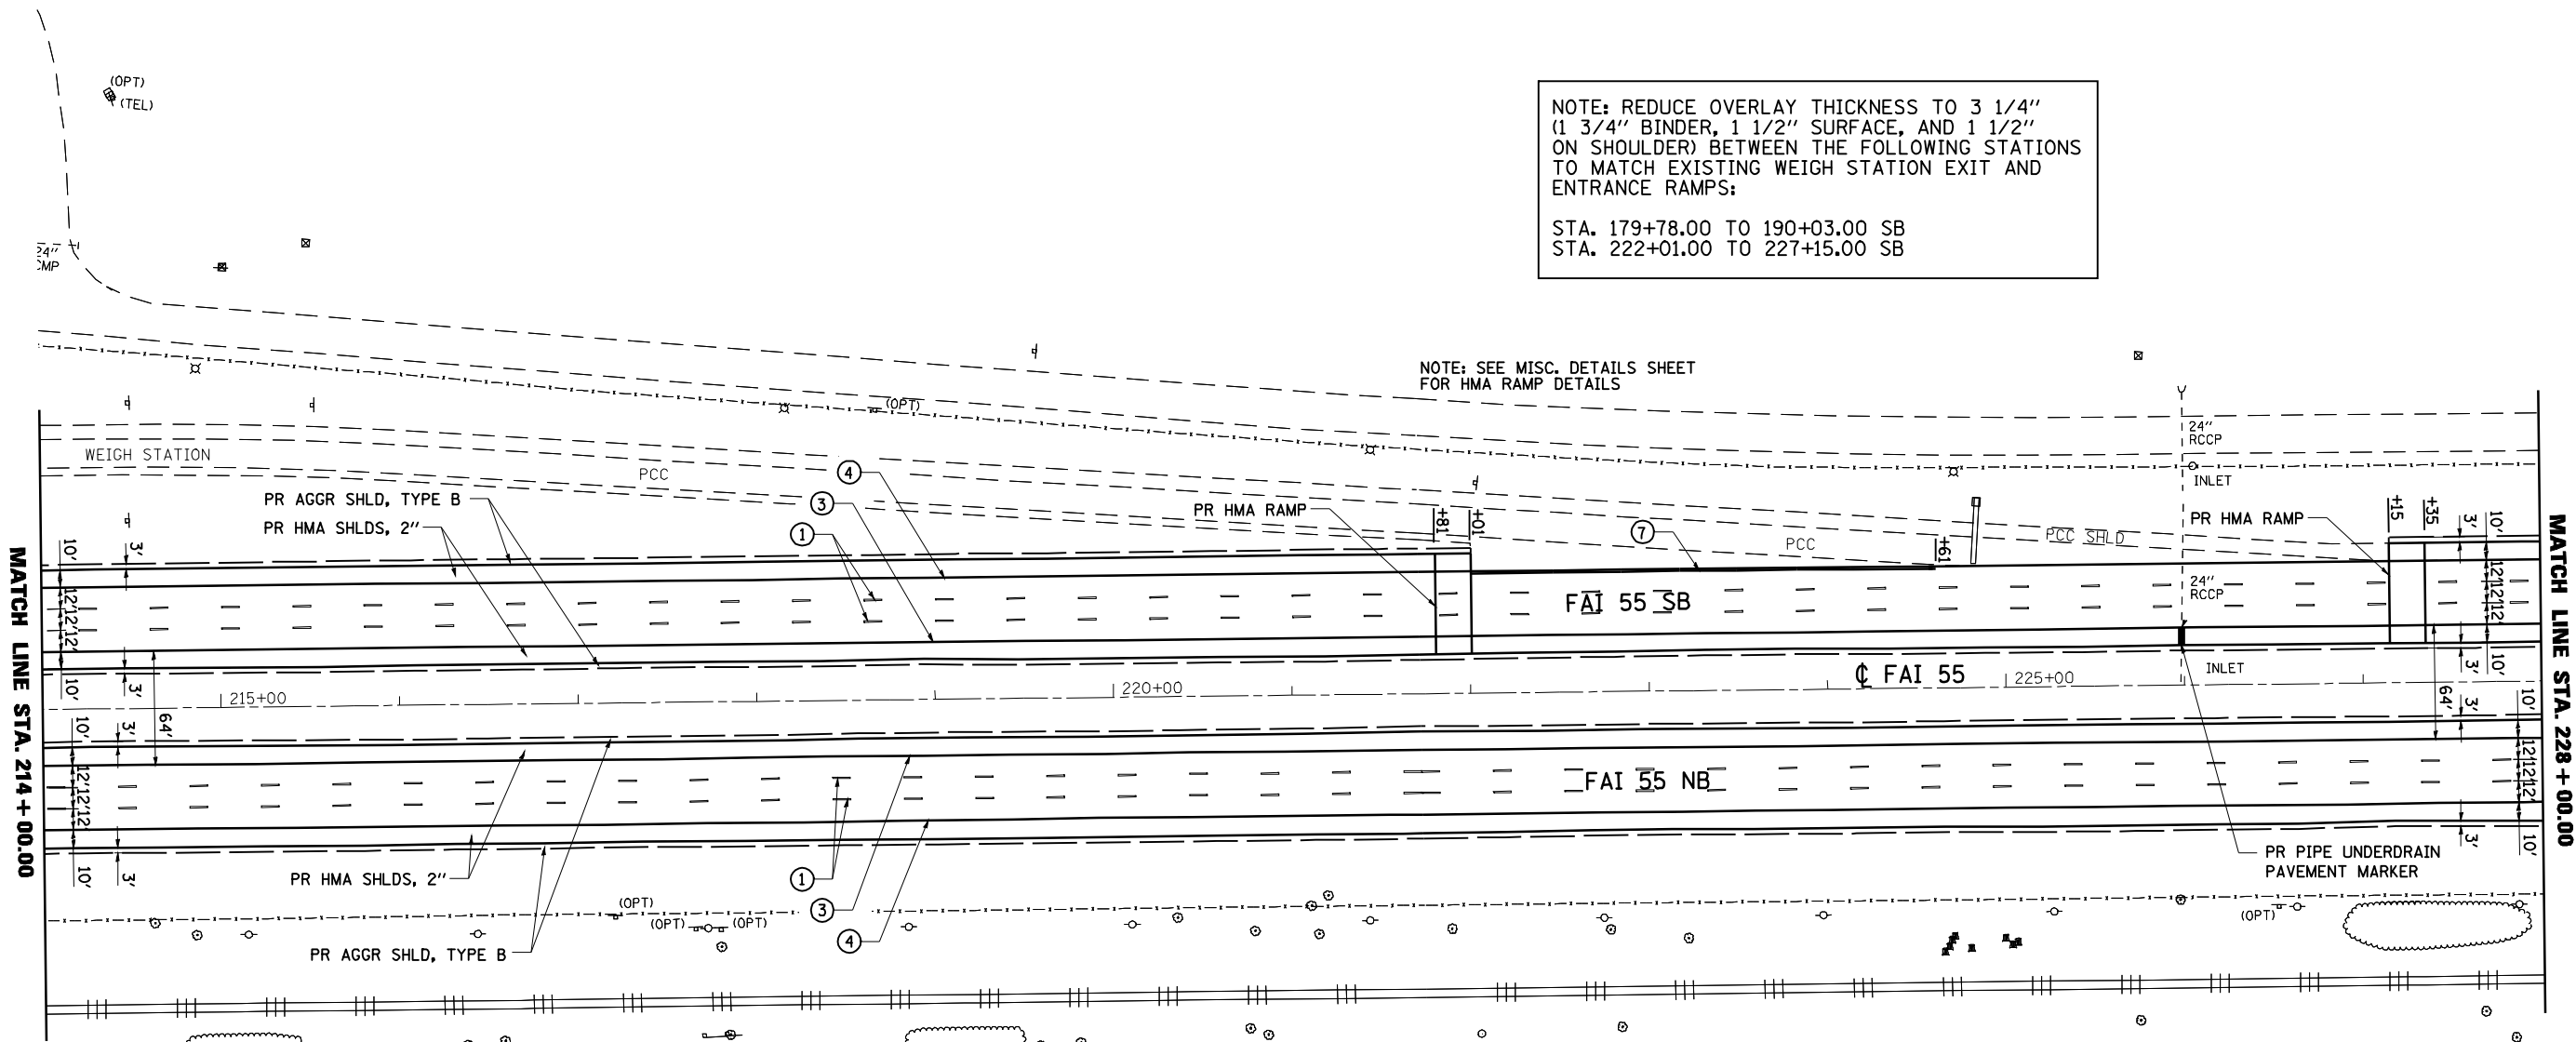

- PAVEMENT MARKING LEGEND
- ① PR PREFORMED PLASTIC PAVEMENT MARKING, TYPE B (INLAID), LINE 5" (30' SKIP, 10' DASH)
 - ② PR URETHANE PAVEMENT MARKING, DOUBLE LINE 5" (SOLID YELLOW)
 - ③ PR URETHANE PAVEMENT MARKING, LINE 5" (SOLID YELLOW)
 - ④ PR URETHANE PAVEMENT MARKING, LINE 5" (SOLID WHITE)
 - ⑤ PR URETHANE PAVEMENT MARKING, LINE 6" (SOLID WHITE)
 - ⑥ PR URETHANE PAVEMENT MARKING, LINE 5" (6' SKIP, 2' DASH)
 - ⑦ PR PREFORMED PLASTIC PAVEMENT MARKING, TYPE B (INLAID), LINE 8" (SOLID WHITE)
 - ⑧ PR PREFORMED PLASTIC PAVEMENT MARKING, TYPE B (INLAID), LINE 12" (SOLID YELLOW)
 - ⑨ PR PREFORMED PLASTIC PAVEMENT MARKING, TYPE B (INLAID), LINE 12" (SOLID WHITE)
 - ⑩ PR PREFORMED PLASTIC PAVEMENT MARKING, TYPE B (INLAID), LINE 24" (SOLID WHITE)
 - ⑪ PR PREFORMED PLASTIC PAVEMENT MARKING, TYPE B (INLAID), LETTERS & SYMBOLS (SOLID WHITE)

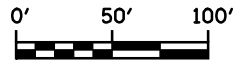

FILE NAME =	USER NAME = laughlinr1	DESIGNED - R.A.W.	REVISED -
et:\pwork\PWIDOT\LAUGHLINRL\0169970\0672C38-RPT-Plan I-55.dgn		DRAWN - R.A.W.	REVISED -
	PLOT SCALE = 100.0000' / IN.	CHECKED - J.S.A.	REVISED -
	PLOT DATE = Oct-28-2009 08:46:21AM	DATE - 7/24/09	REVISED -

**STATE OF ILLINOIS
DEPARTMENT OF TRANSPORTATION**

**PLAN SHEET
STA. 214 + 00 TO 228 + 00**

SCALE: 1"=50' SHEET NO. OF SHEETS STA. TO STA.

F.A.I. RTE.	SECTION	COUNTY	TOTAL SHEETS	SHEET NO.
I-55	84-1-2RS4150RS1	SANGAMON	65	21
CONTRACT NO. 72C38				
ILLINOIS FED. AID PROJECT				