


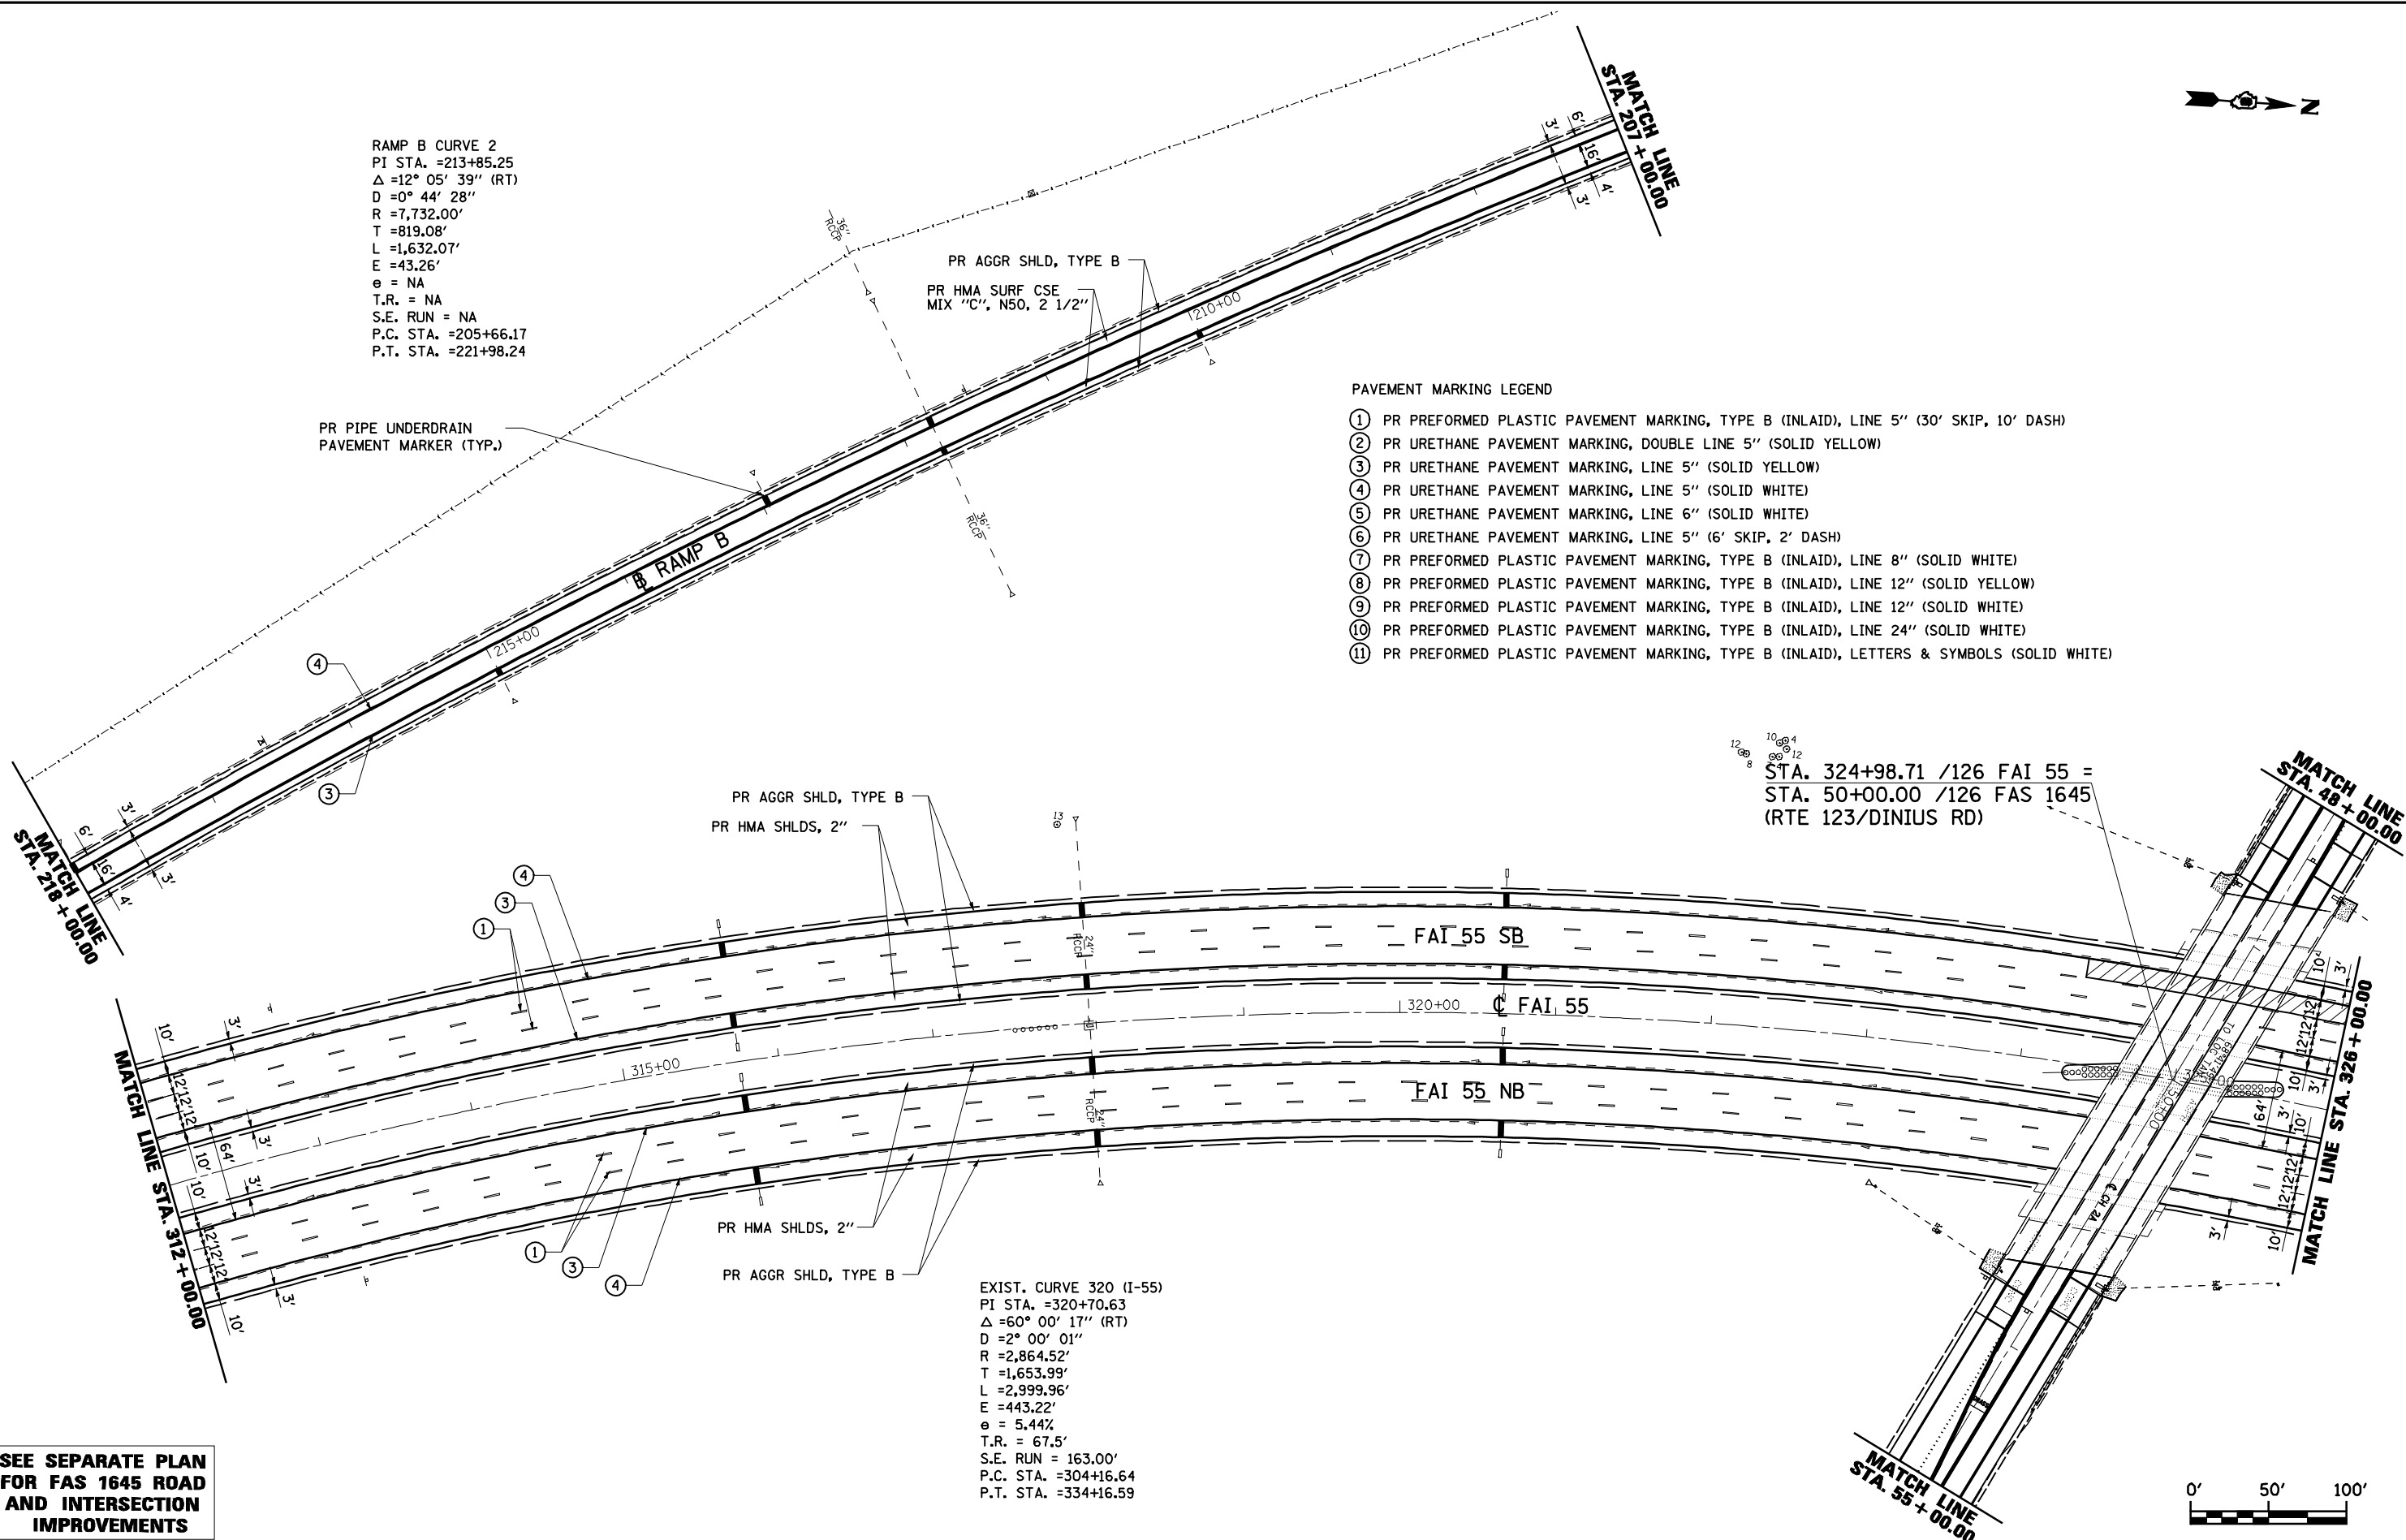

RAMP B CURVE 2
 PI STA. =213+85.25
 Δ =12° 05' 39" (RT)
 D =0° 44' 28"
 R =7,732.00'
 T =819.08'
 L =1,632.07'
 E =43.26'
 e = NA
 T.R. = NA
 S.E. RUN = NA
 P.C. STA. =205+66.17
 P.T. STA. =221+98.24

PAVEMENT MARKING LEGEND


- ① PR PREFORMED PLASTIC PAVEMENT MARKING, TYPE B (INLAID), LINE 5" (30' SKIP, 10' DASH)
- ② PR URETHANE PAVEMENT MARKING, DOUBLE LINE 5" (SOLID YELLOW)
- ③ PR URETHANE PAVEMENT MARKING, LINE 5" (SOLID YELLOW)
- ④ PR URETHANE PAVEMENT MARKING, LINE 5" (SOLID WHITE)
- ⑤ PR URETHANE PAVEMENT MARKING, LINE 6" (SOLID WHITE)
- ⑥ PR URETHANE PAVEMENT MARKING, LINE 5" (6' SKIP, 2' DASH)
- ⑦ PR PREFORMED PLASTIC PAVEMENT MARKING, TYPE B (INLAID), LINE 8" (SOLID WHITE)
- ⑧ PR PREFORMED PLASTIC PAVEMENT MARKING, TYPE B (INLAID), LINE 12" (SOLID YELLOW)
- ⑨ PR PREFORMED PLASTIC PAVEMENT MARKING, TYPE B (INLAID), LINE 12" (SOLID WHITE)
- ⑩ PR PREFORMED PLASTIC PAVEMENT MARKING, TYPE B (INLAID), LINE 24" (SOLID WHITE)
- ⑪ PR PREFORMED PLASTIC PAVEMENT MARKING, TYPE B (INLAID), LETTERS & SYMBOLS (SOLID WHITE)



SEE SEPARATE PLAN FOR FAS 1645 ROAD AND INTERSECTION IMPROVEMENTS

EXIST. CURVE 320 (I-55)
 PI STA. =320+70.63
 Δ =60° 00' 17" (RT)
 D =2° 00' 01"
 R =2,864.52'
 T =1,653.99'
 L =2,999.96'
 E =443.22'
 e = 5.44%
 T.R. = 67.5'
 S.E. RUN = 163.00'
 P.C. STA. =304+16.64
 P.T. STA. =334+16.59

STA. 324+98.71 /126 FAI 55 =
 STA. 50+00.00 /126 FAS 1645
 (RTE 123/DINIUS RD)

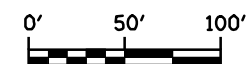

FILE NAME =	USER NAME = laughlinr1	DESIGNED - R.A.W.	REVISED -
et:\pwork\pwidot\LAUGHLINRL\0169970\0672C38-RPT-Plan I-55.dgn		DRAWN - R.A.W.	REVISED -
	PLOT SCALE = 100.0000' / IN.	CHECKED - J.S.A.	REVISED -
	PLOT DATE = Oct-28-2009 08:46:55AM	DATE - 7/24/09	REVISED -

**STATE OF ILLINOIS
 DEPARTMENT OF TRANSPORTATION**

PLAN SHEET			
STA. 312+00 TO 326+00			
SCALE:	SHEET NO.	OF SHEETS	STA. TO STA.

F.A.I. RTE.	SECTION	COUNTY	TOTAL SHEETS	SHEET NO.
I-55	84-1-2RS4150RS1	SANGAMON	65	28
CONTRACT NO. 72C38				
ILLINOIS FED. AID PROJECT				