


DATE	
BY	
SURVEYED	
PLOTTED	
TEMPLATE	
AREAS	
CHECKED	
FINAL SURVEY	
NOTE BOOK	
NO.	

DATE	
BY	
SURVEYED	
PLOTTED	
TEMPLATE	
AREAS	
CHECKED	
ORIGINAL SURVEY	
NOTE BOOK	
NO.	

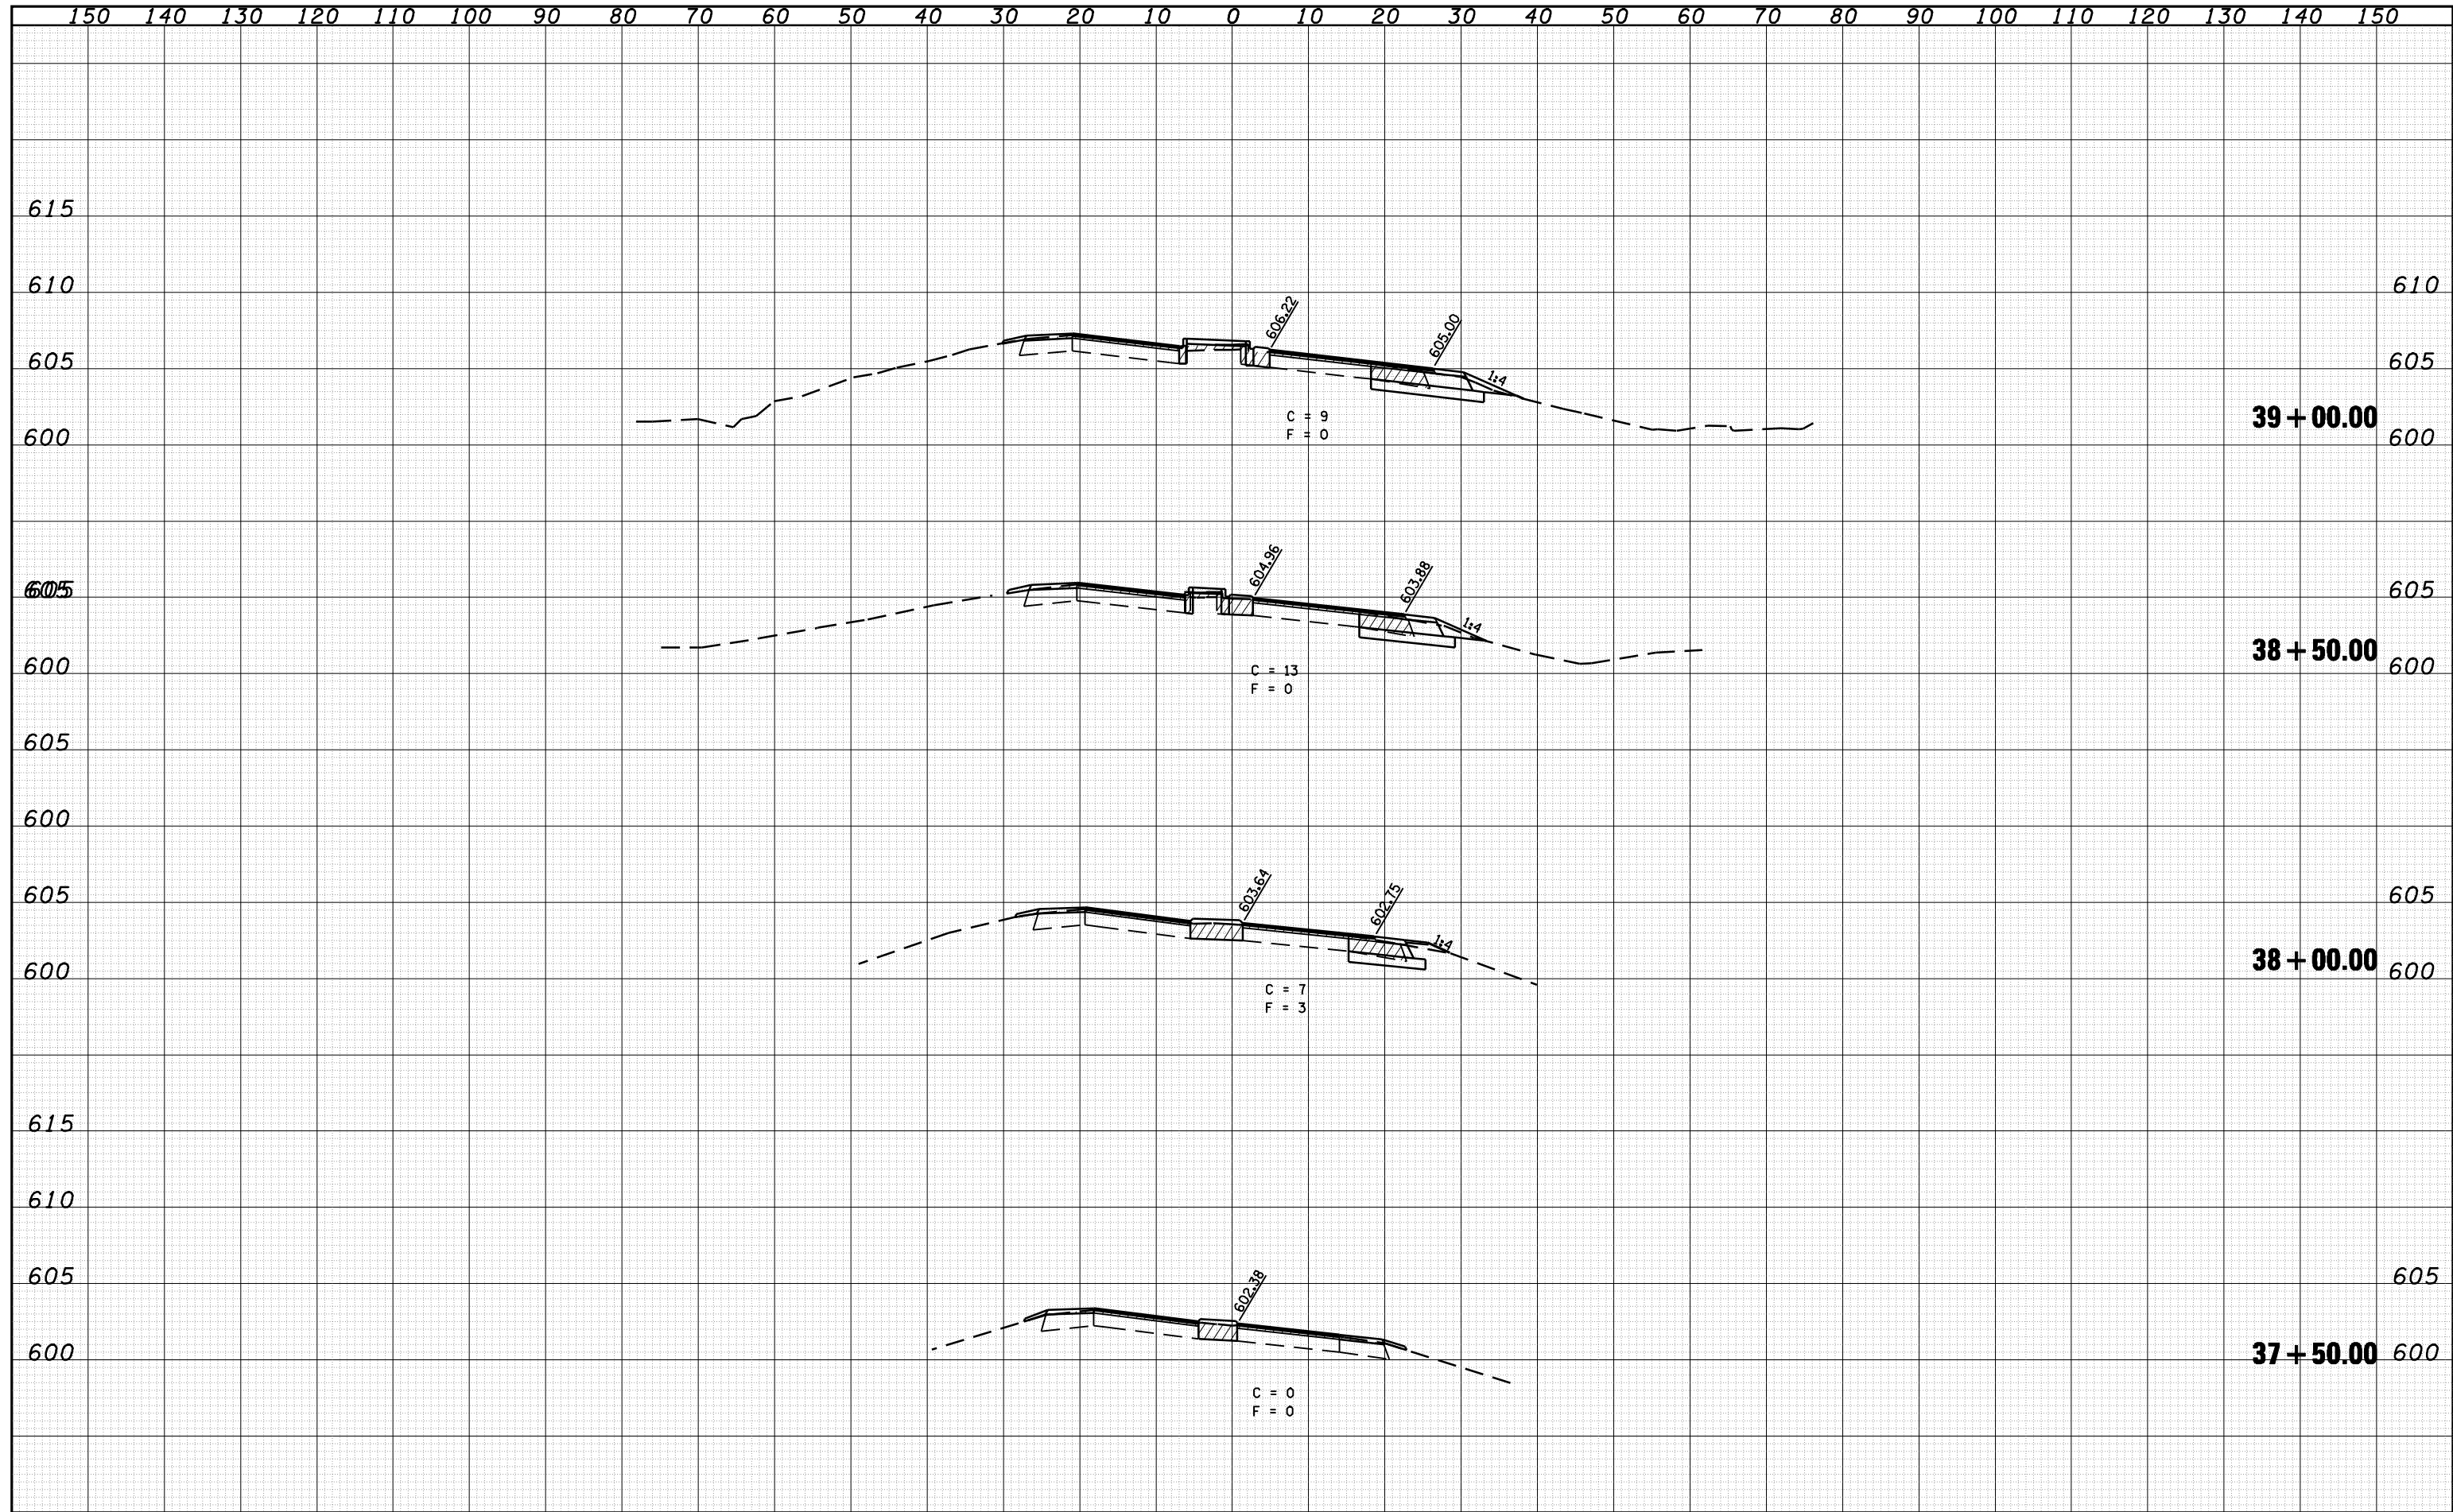

FILE NAME =	USER NAME = laughlinr1	DESIGNED - R.A.W.	REVISIED -	<b>STATE OF ILLINOIS</b> <b>DEPARTMENT OF TRANSPORTATION</b>	<b>CROSS SECTIONS IL ROUTE 123</b> <b>STA. 37+50.00 TO 39+00.00</b>	F.A. RTE.	SECTION	COUNTY	TOTAL SHEETS	SHEET NO.
o:\pwork\pwork\LAUGHLINR1\0169970\0672e38	gh-t-xaht-RTE-123.dgn	DRAWN - J.D.	REVISIED -			I-55	84-1-2RS415ORS1	SANGAMON	65	56
PLOT SCALE = 20.0000' / IN.		CHECKED - J.S.A.	REVISIED -			CONTRACT NO. 72C38				
PLOT DATE = Oct-28-2009 08:49:00AM		DATE - 8/17/09	REVISIED -			ILLINOIS FED. AID PROJECT				
					SCALE:	SHEET NO.	OF SHEETS	STA. 37+50.00	TO STA. 39+00.00	