


DATE	
BY	
FINAL SURVEY	SURVEYED
NOTE BOOK	PLOTTED
NO.	TEMPLATE
	AREAS
	CHECKED

DATE	
BY	
ORIGINAL SURVEY	SURVEYED
NOTE BOOK	PLOTTED
NO.	TEMPLATE
	AREAS
	CHECKED

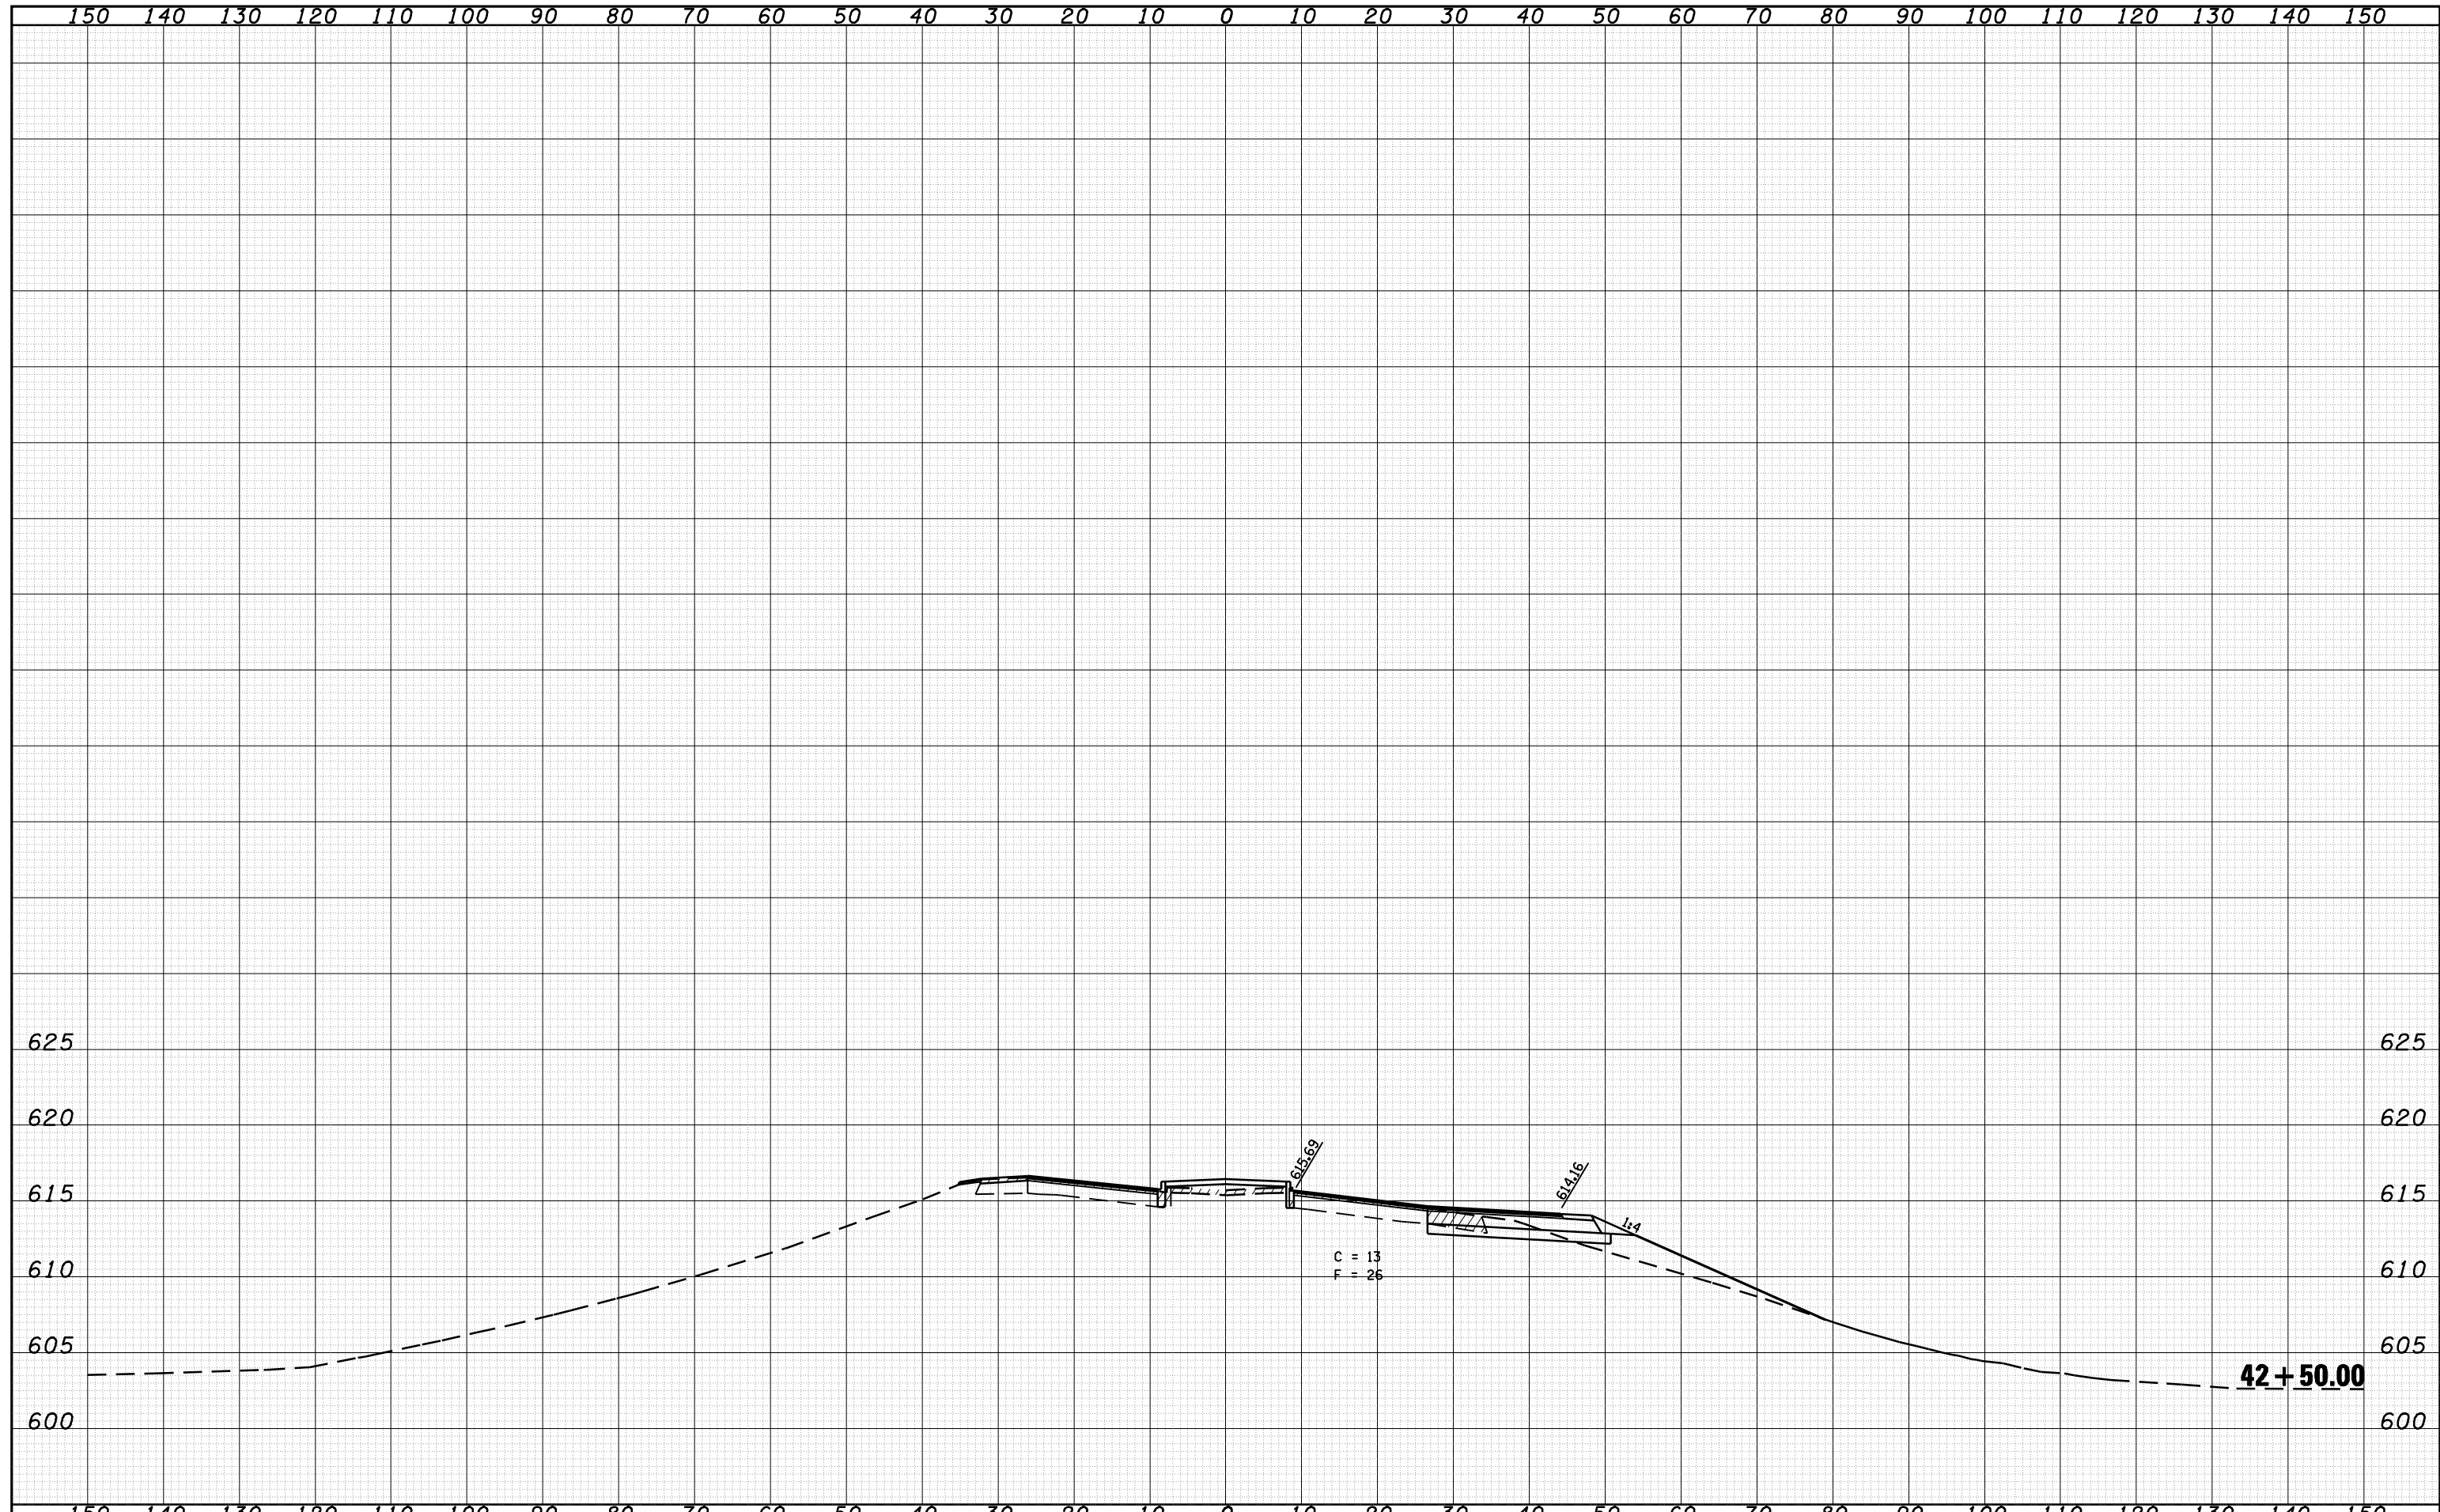

FILE NAME =	USER NAME = laughlinr1	DESIGNED - R.A.W.	REVISED -	STATE OF ILLINOIS DEPARTMENT OF TRANSPORTATION	CROSS SECTIONS IL ROUTE 123 STA. 42+50.00			F.A.I. RTE.	SECTION	COUNTY	TOTAL SHEETS	SHEET NO.
o:\pwork\pwork\LAUGHLIN\rd0169970\123.dgn		DRAWN - J.D.	REVISED -					I-55	SANGAMON	SANGAMON	65	59
PLOT SCALE = 20.0000' / IN.		CHECKED - J.S.A.	REVISED -		CONTRACT NO. 72C38							
PLOT DATE = Oct-28-2009 08:49:08AM		DATE - 8/17/09	REVISED -		SCALE:	SHEET NO.	OF SHEETS	STA. 42+50.00	TO STA. 42+50.00	ILLINOIS FED. AID PROJECT		