


DATE	
BY	
FINAL SURVEY	SURVEYED
NOTE BOOK	PLOTTED
NO.	AREAS CHECKED

DATE	
BY	
ORIGINAL SURVEY	SURVEYED
NOTE BOOK	PLOTTED
NO.	AREAS CHECKED

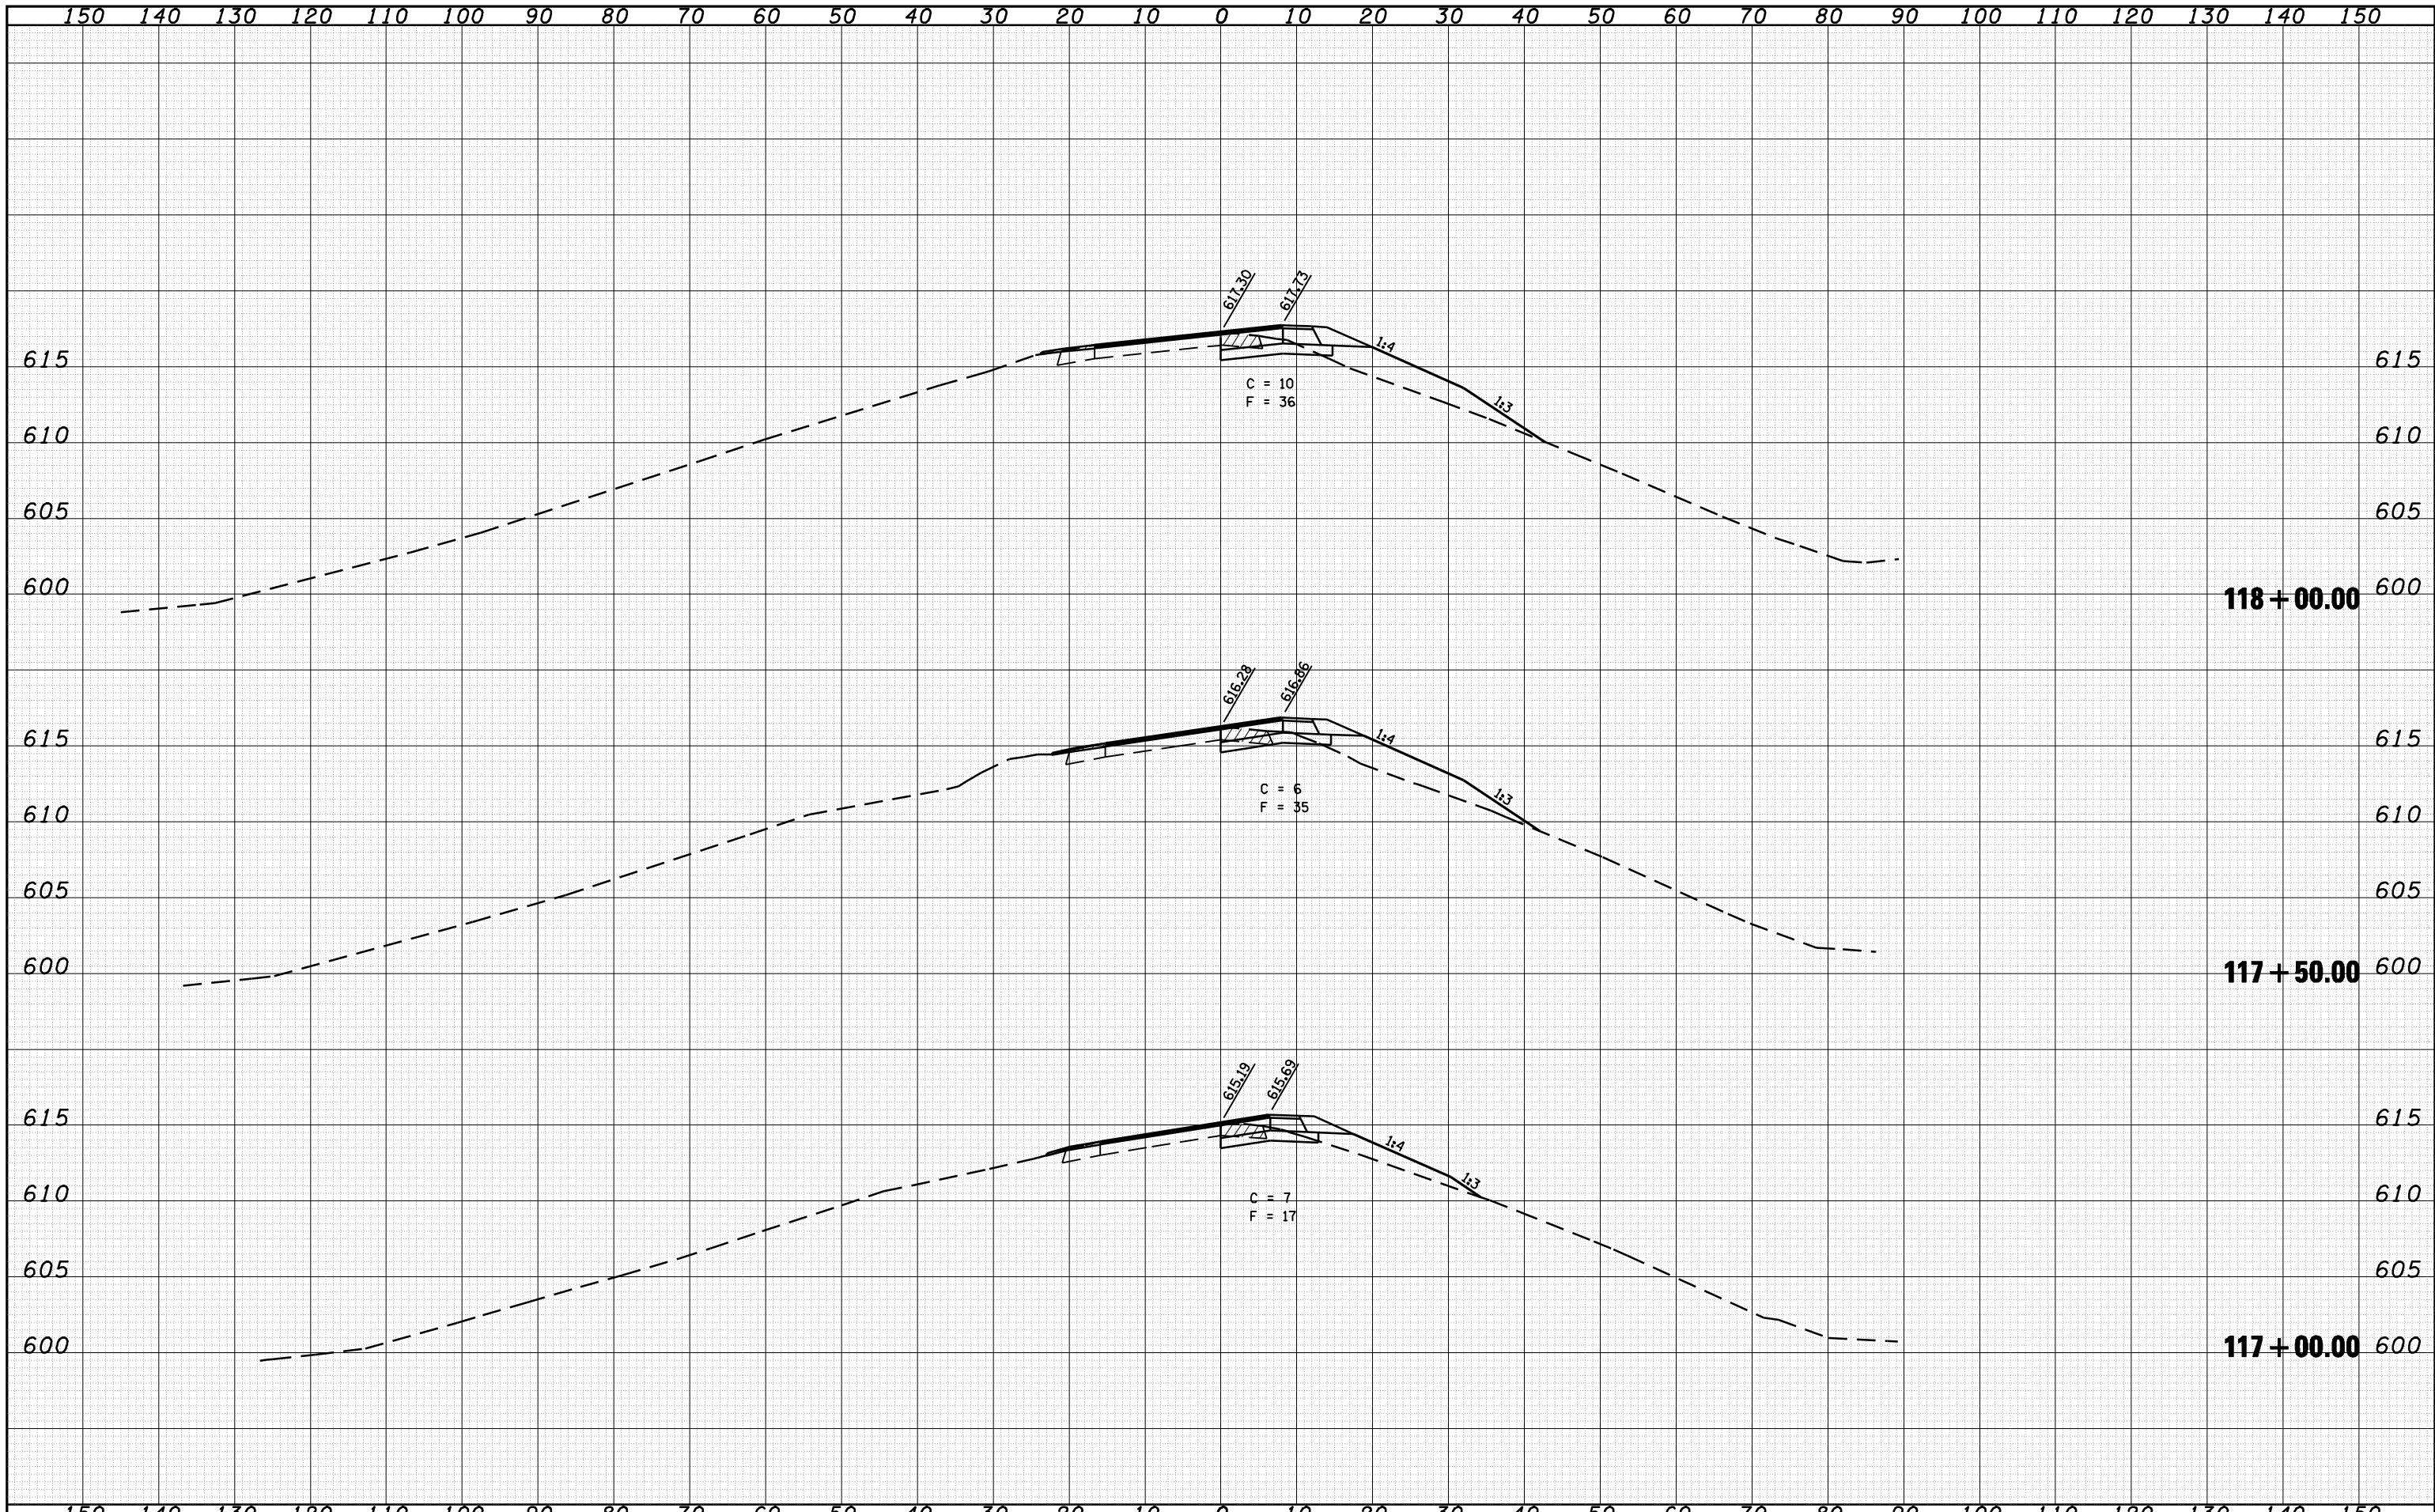

FILE NAME =	USER NAME = laughlinr1	DESIGNED - R.A.W.	REVISED -	STATE OF ILLINOIS DEPARTMENT OF TRANSPORTATION	CROSS SECTION RAMP A STA. 117+00.00 TO 118+00.00			F.A.I. RTE.	SECTION	COUNTY	TOTAL SHEETS	SHEET NO.
o:\pwork\PWIDOT\LAUGHLINRL\d0169970\1672e38		DRAWN - J.D.	REVISED -					I-55	84-1-2RS4150RS1	SANGAMON	65	61
PLOT SCALE = 20.0000' / IN.		CHECKED - J.S.A.	REVISED -		CONTRACT NO. 72C38							
PLOT DATE = Oct-28-2009 08:49:12AM		DATE - 8/17/09	REVISED -		ILLINOIS FED. AID PROJECT							