


150 140 130 120 110 100 90 80 70 60 50 40 30 20 10 0 10 20 30 40 50 60 70 80 90 100 110 120 130 140 150

DATE	BY	SURVEYED	PLOTTED	AREAS CHECKED
NO.		NOTE BOOK	TEMPLATE	AREAS CHECKED

DATE	BY	SURVEYED	PLOTTED	AREAS CHECKED
NO.		NOTE BOOK	TEMPLATE	AREAS CHECKED

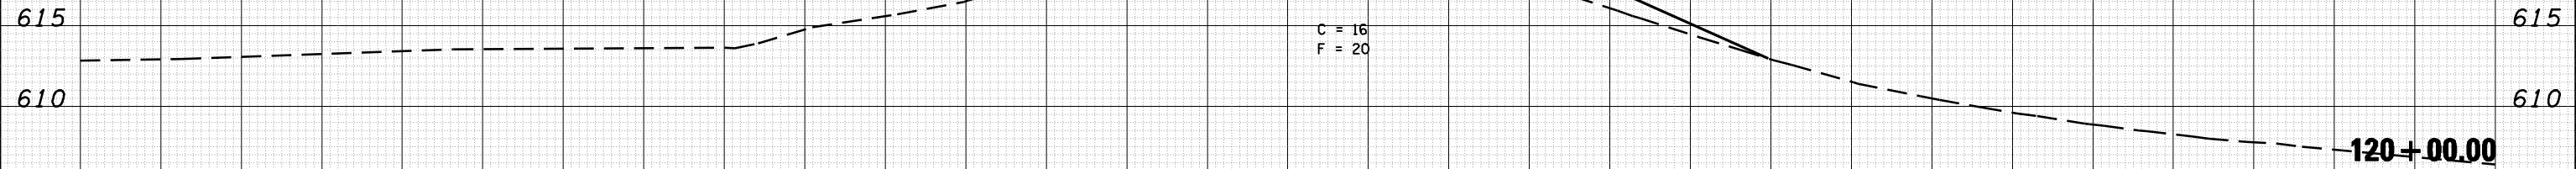

150 140 130 120 110 100 90 80 70 60 50 40 30 20 10 0 10 20 30 40 50 60 70 80 90 100 110 120 130 140 150

FILE NAME = o:\pwork\PWIDOT\LAUGHLINRL\d0169970\10672e38

USER NAME = laughlinr1
 shh-xasht-Ramp-A.dgn
 PLOT SCALE = 20.0000 ' / IN.
 PLOT DATE = Oct-28-2009 08:49:17AM

DESIGNED - R.A.W.
 DRAWN - J.D.
 CHECKED - J.S.A.
 DATE - 8/17/09

REVISED -
 REVISED -
 REVISED -
 REVISED -

**STATE OF ILLINOIS
 DEPARTMENT OF TRANSPORTATION**

**CROSS SECTIONS RAMP A
 STA. 120+00.00**

SCALE: SHEET NO. OF SHEETS STA. 120+00.00 TO STA. 120+00.00

F.A.I. RTE.	SECTION	COUNTY	TOTAL SHEETS	SHEET NO.
I-55	84-1-2RS4+15ORS1	SANGAMON	65	63
CONTRACT NO. 72C38			ILLINOIS FED. AID PROJECT	