


DATE	
BY	
FINAL SURVEY	
SURVEYED	
NOTE BOOK	
NO.	
PLOTTED	
TEMPLATE	
AREAS	
CHECKED	

DATE	
BY	
ORIGINAL SURVEY	
SURVEYED	
NOTE BOOK	
NO.	
PLOTTED	
TEMPLATE	
AREAS	
CHECKED	

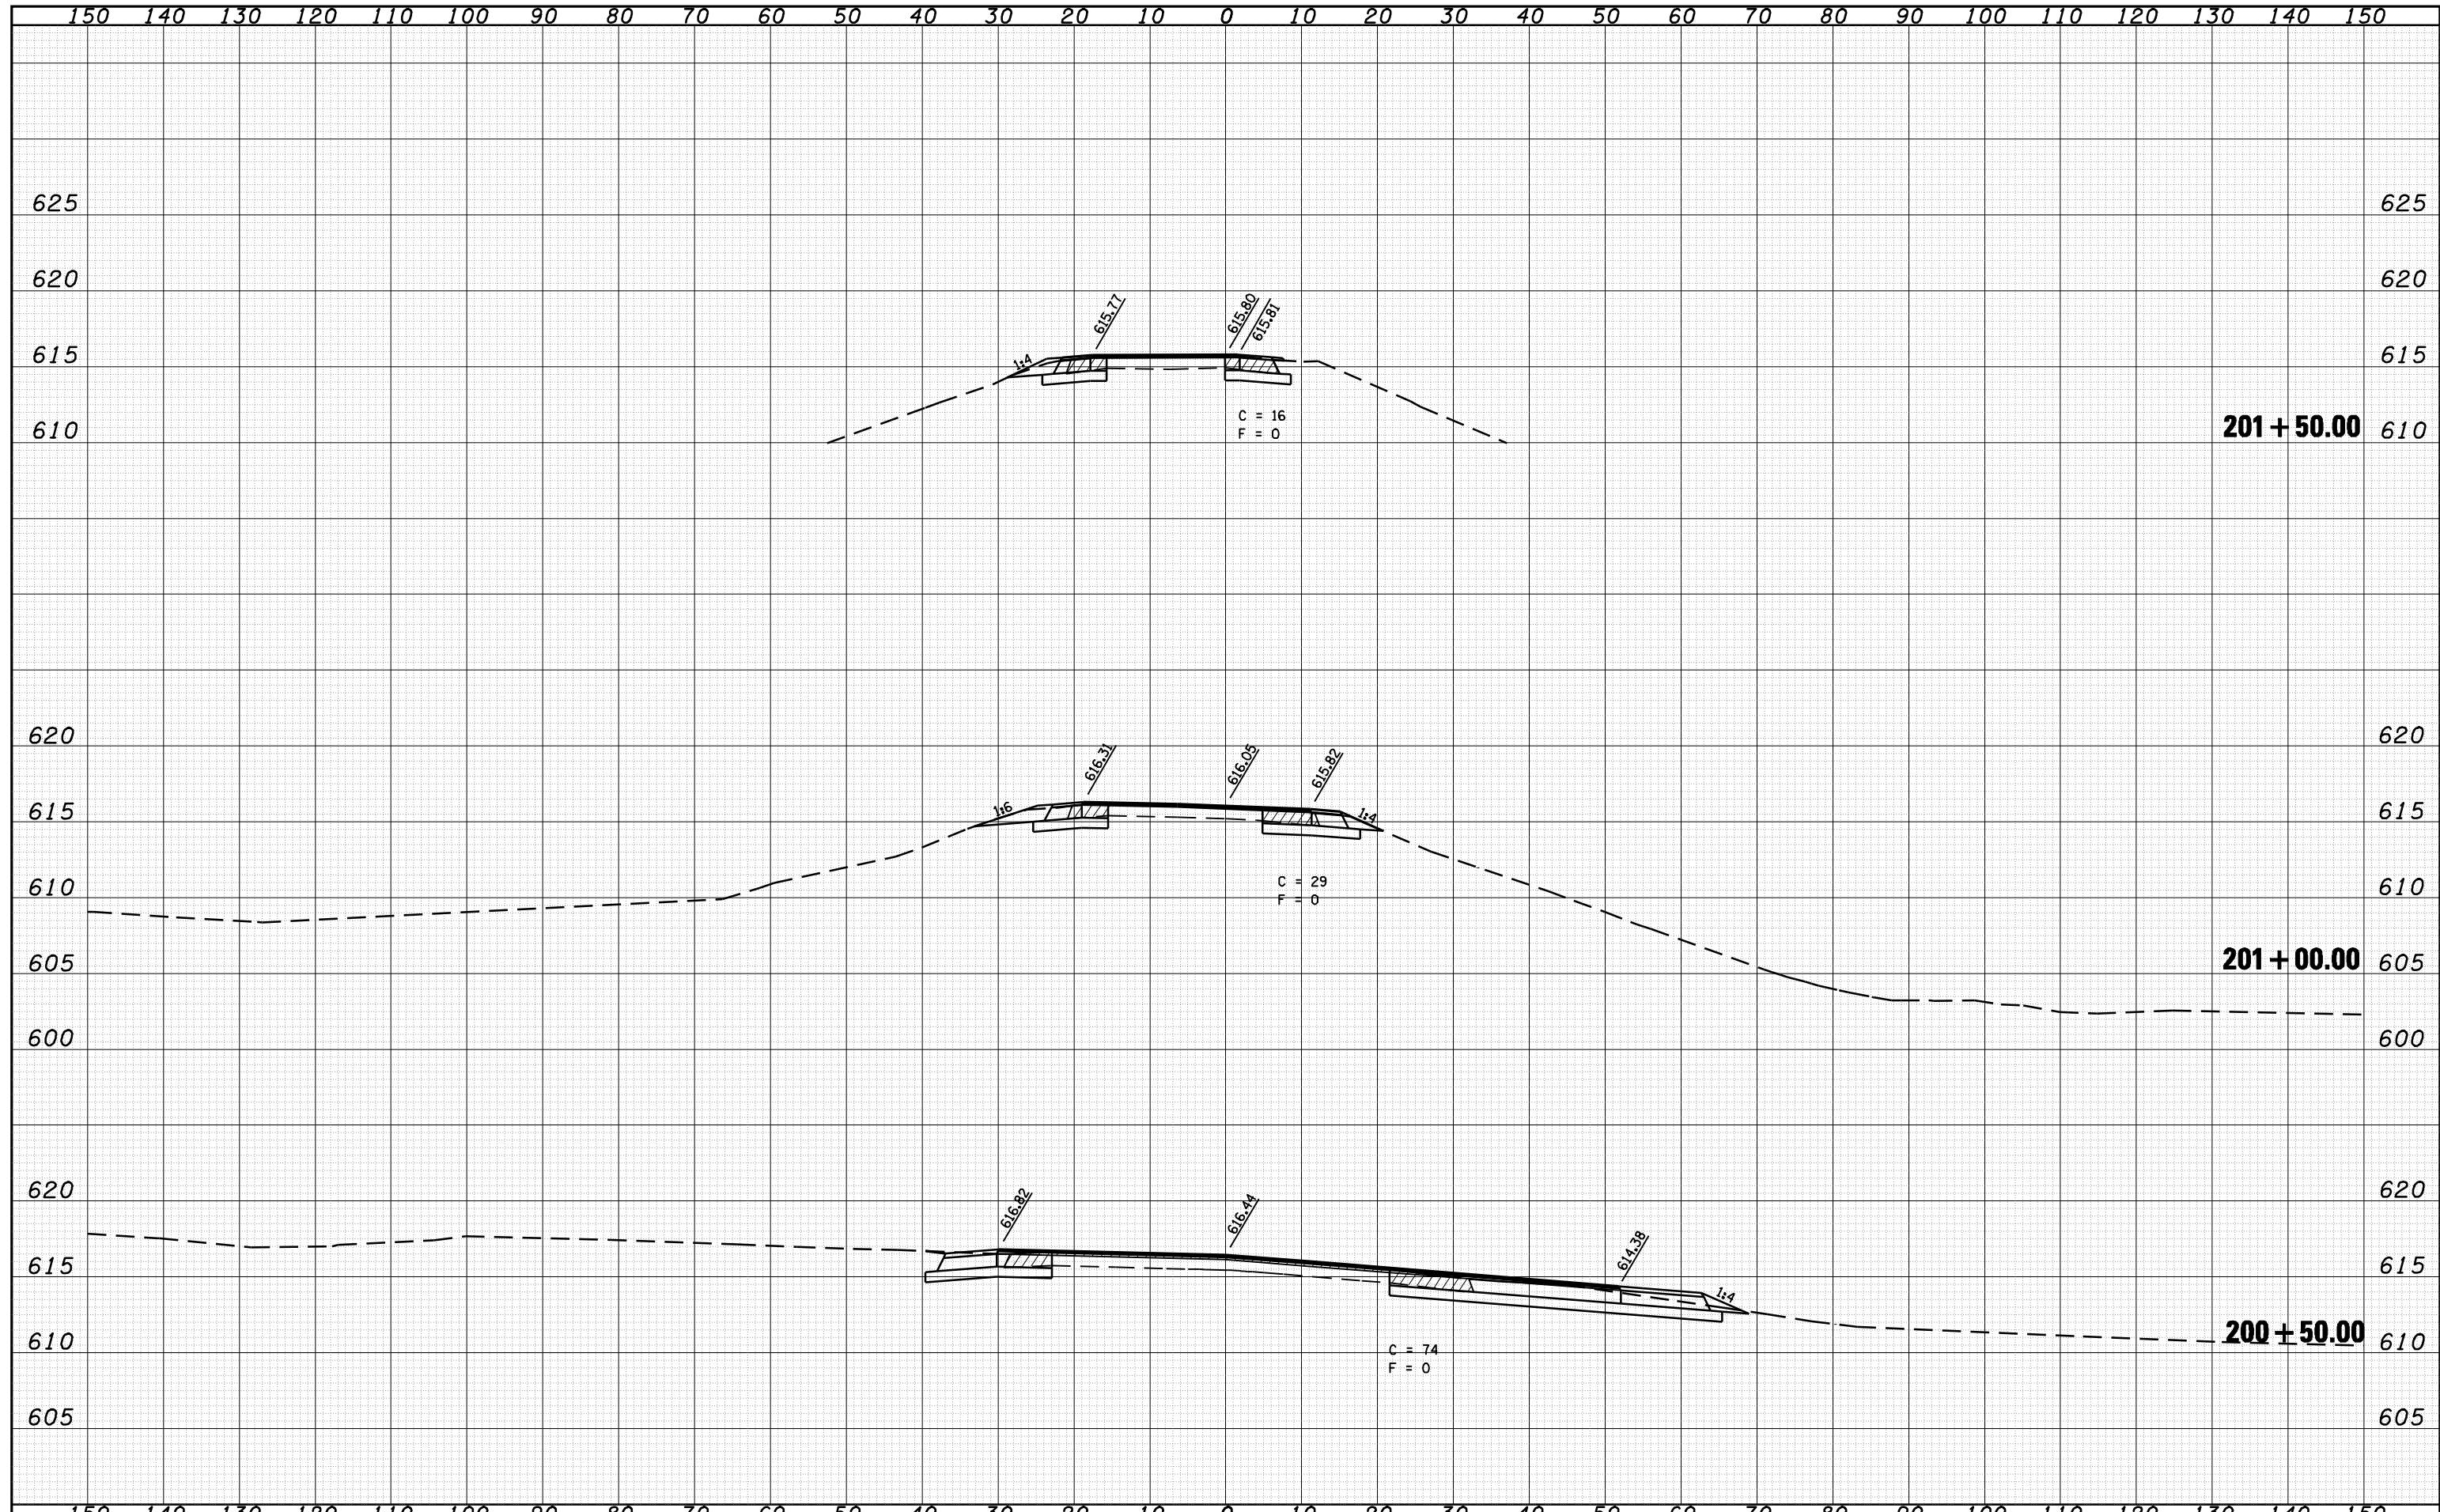

FILE NAME =	USER NAME = laughlinr1	DESIGNED - R.A.W.	REVISIED -	STATE OF ILLINOIS DEPARTMENT OF TRANSPORTATION	CROSS SECTIONS RAMP B STA. 200+50.00 TO 201+50			F.A.I. RTE.	SECTION	COUNTY	TOTAL SHEETS	SHEET NO.
o:\pwork\pwork\PWIDOT\LAUGHLINR1\0169970\0672e38	gh-t-xasht-Ramp-B.dgn	DRAWN - J.D.	REVISIED -		I-55	84-1-2RS4150RS1	SANGAMON	65	64			
PLOT SCALE = 20.0000' / IN.		CHECKED - J.S.A.	REVISIED -		CONTRACT NO. 72C38							
PLOT DATE = Oct-28-2009 08:49:19AM		DATE - 8/17/09	REVISIED -		SCALE:	SHEET NO.	OF SHEETS	STA. 200+50.00	TO STA. 201+50.00	ILLINOIS FED. AID PROJECT		