


150 140 130 120 110 100 90 80 70 60 50 40 30 20 10 0 10 20 30 40 50 60 70 80 90 100 110 120 130 140 150

DATE	BY	SURVEYED	PLOTTED	AREAS CHECKED
NO.	NO.	NO.	NO.	NO.

DATE	BY	SURVEYED	PLOTTED	AREAS CHECKED
NO.	NO.	NO.	NO.	NO.

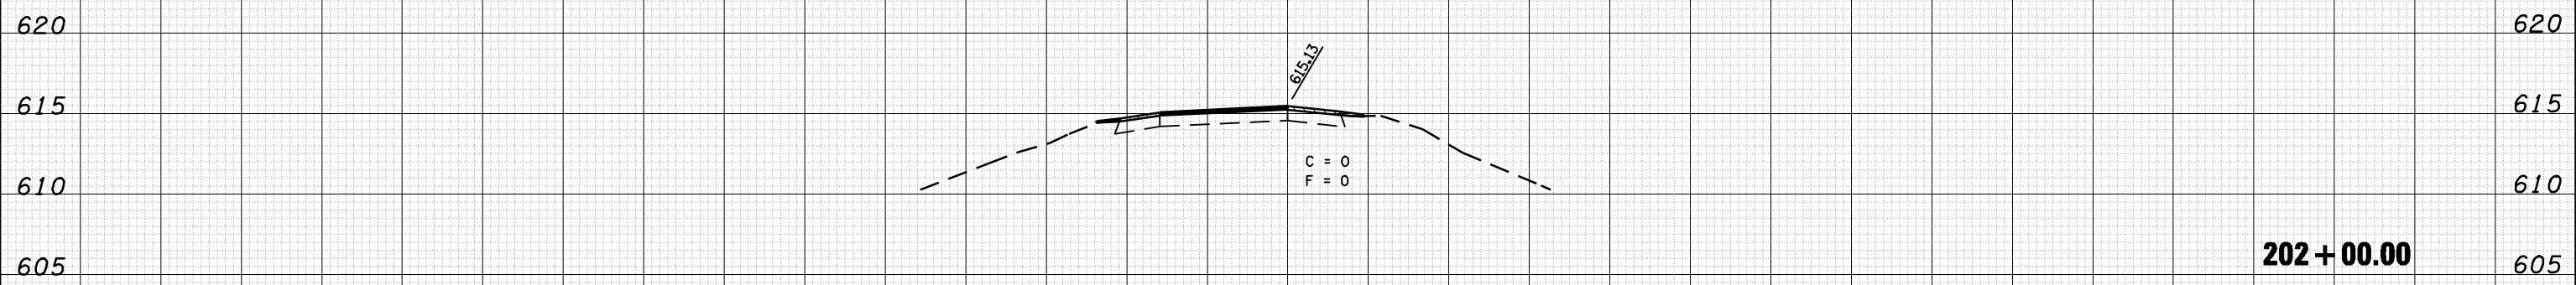

150 140 130 120 110 100 90 80 70 60 50 40 30 20 10 0 10 20 30 40 50 60 70 80 90 100 110 120 130 140 150

FILE NAME = c:\pwwork\pwidot\LAUGHLINRL\d0169970\0672c38

USER NAME = laughlinr1
 sh-t-xasht-Ramp-B.dgn
 PLOT SCALE = 20.0000' / IN.
 PLOT DATE = Oct-28-2009 08:49:21AM

DESIGNED - R.A.W.
 DRAWN - J.D.
 CHECKED - J.S.A.
 DATE - 8/17/09

REVISED -
 REVISED -
 REVISED -
 REVISED -

**STATE OF ILLINOIS
 DEPARTMENT OF TRANSPORTATION**

**CROSS SECTION RAMP B
 STA. 202 + 00**

SCALE: SHEET NO. OF SHEETS STA. 202+00.00 TO STA.

F.A.T. RTE.	SECTION	COUNTY	TOTAL SHEETS	SHEET NO.
I-55	84-1-2RS4+150RS1	SANGAMON	65	65
CONTRACT NO. 72C38				
ILLINOIS FED. AID PROJECT				